


NOTE-SEPERATE SHEETS DRAWN SHOWING BRIDGE WORK AND ROADWAY WORK WERE DEVELOPED USING OLD STATIONING

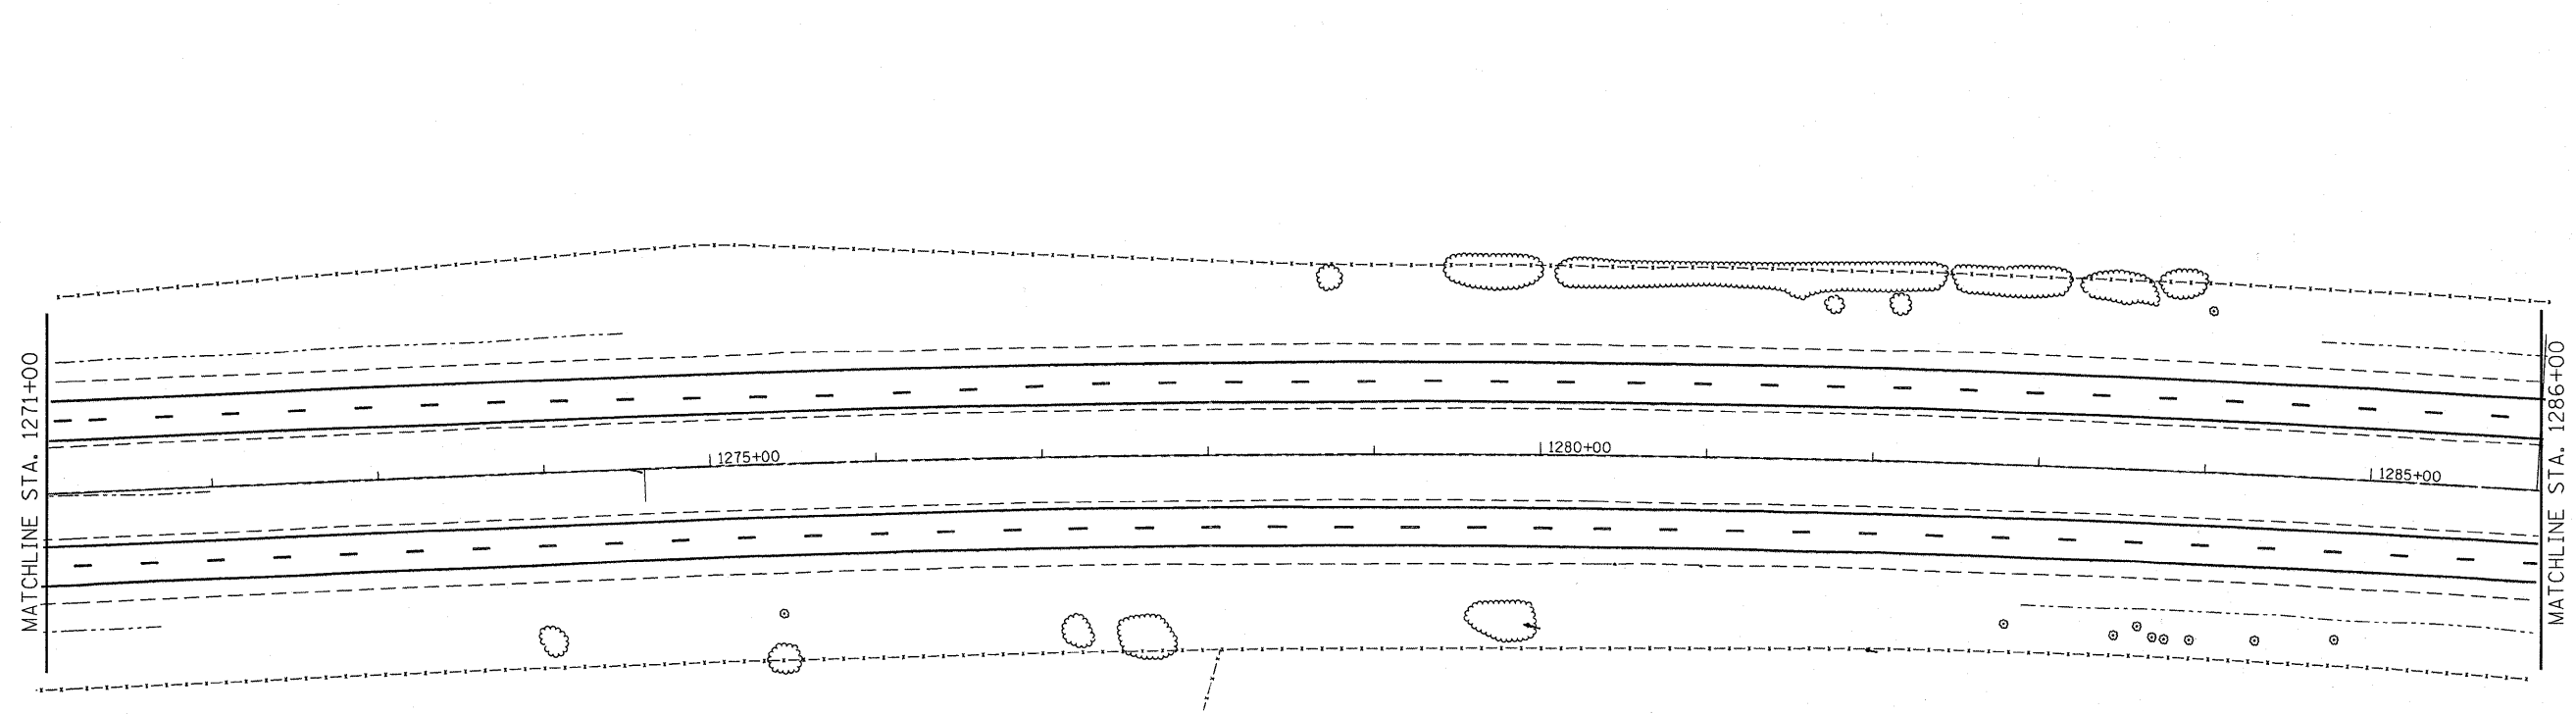

FILE NAME = c:\pw_work\pvidot\braboyco\d0212731\0366886-sht-cover.dgn	USER NAME = braboyco	DESIGNED -	REVISED -	STATE OF ILLINOIS DEPARTMENT OF TRANSPORTATION	PLAN SHEET		F.A.I. RTE. 80	SECTION [06-5HBR-1, VBR(06-6)RS-3&I	COUNTY BUREAU	TOTAL SHEETS 249	SHEET NO. 32
	PLOT SCALE = 55.6942' / in.	DRAWN -	REVISED -		SCALE: _____	SHEET NO. _____ OF _____ SHEETS	STA. _____ TO STA. _____	CONTRACT NO. 66686		ILLINOIS FED. AID PROJECT	
PLOT DATE = 9/18/2011	CHECKED -	REVISED -									
	DATE -	REVISED -									