

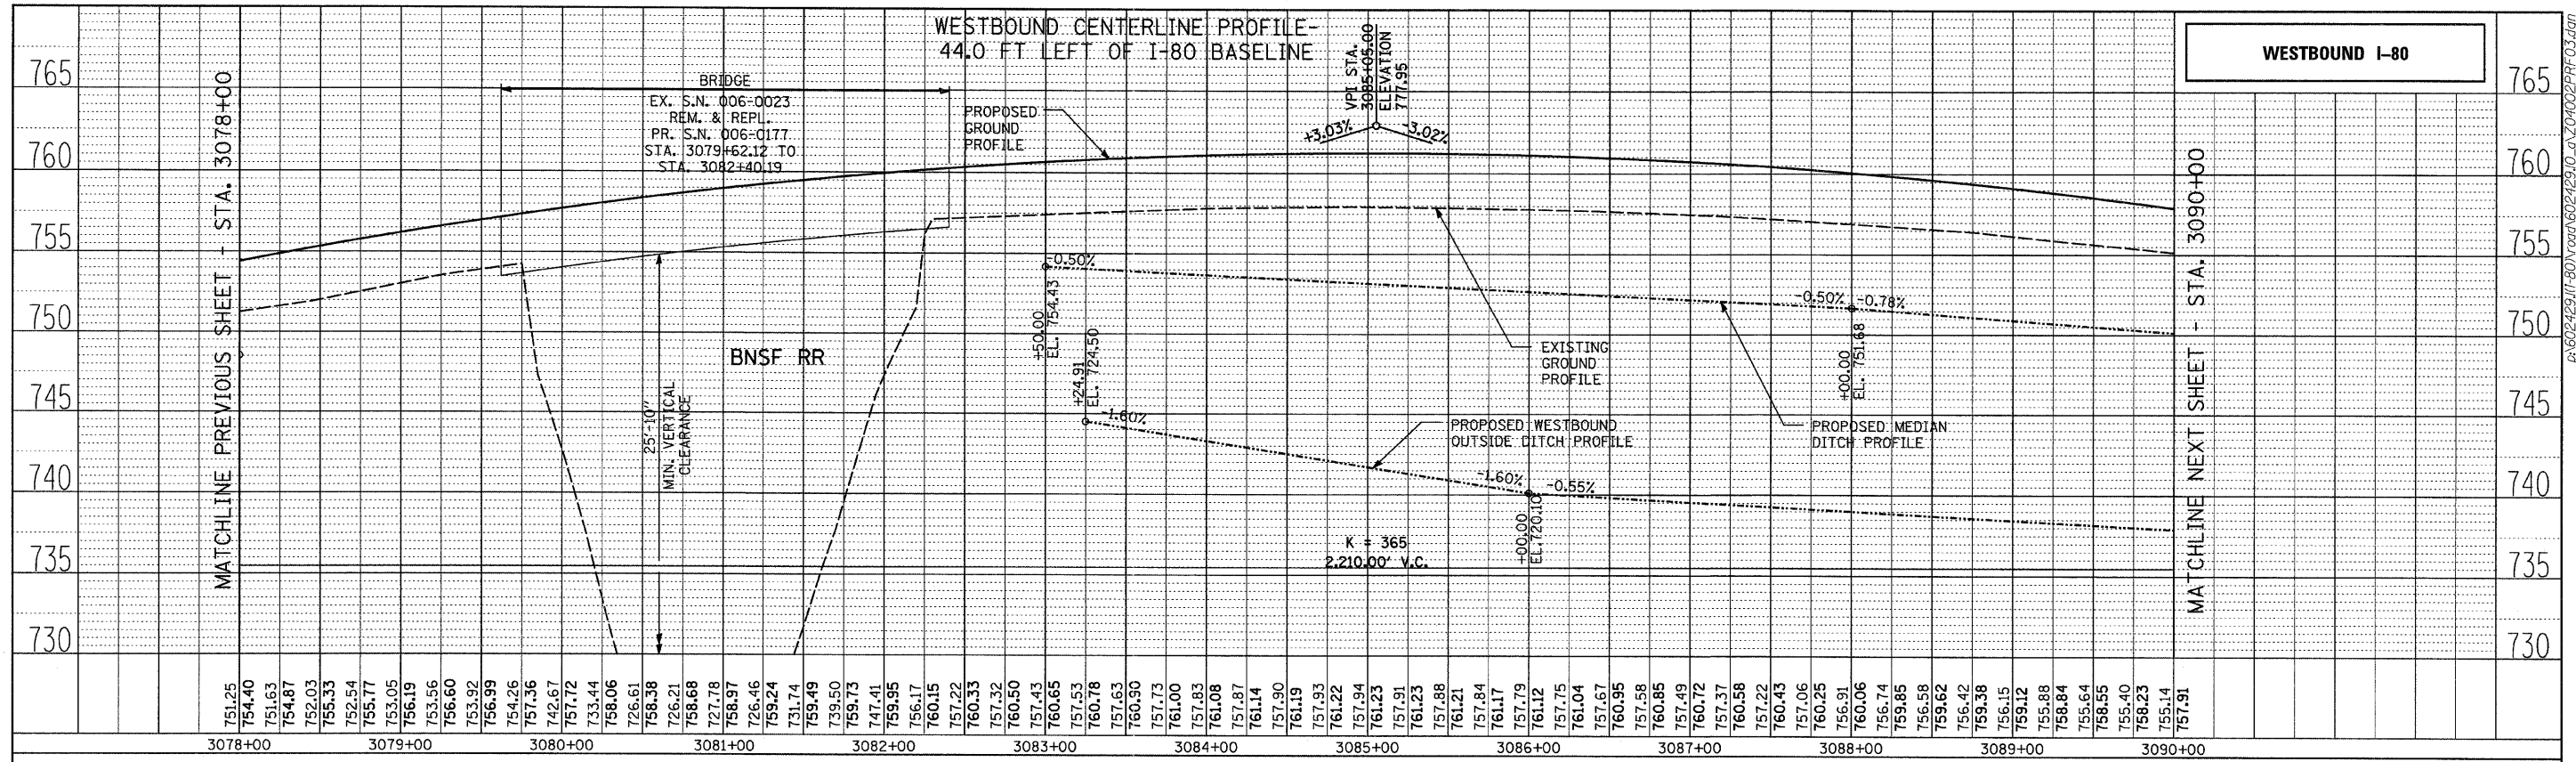


PLAN	SURVEYED	DATE
	ALIGNMENT CHECKED	
	BY OF WAY CHECKED	
	NO. FILE NAME	

PROFILE	SURVEYED	DATE
	GRADES CHECKED	
	BY OF WAY CHECKED	
	NO. FILE NAME	

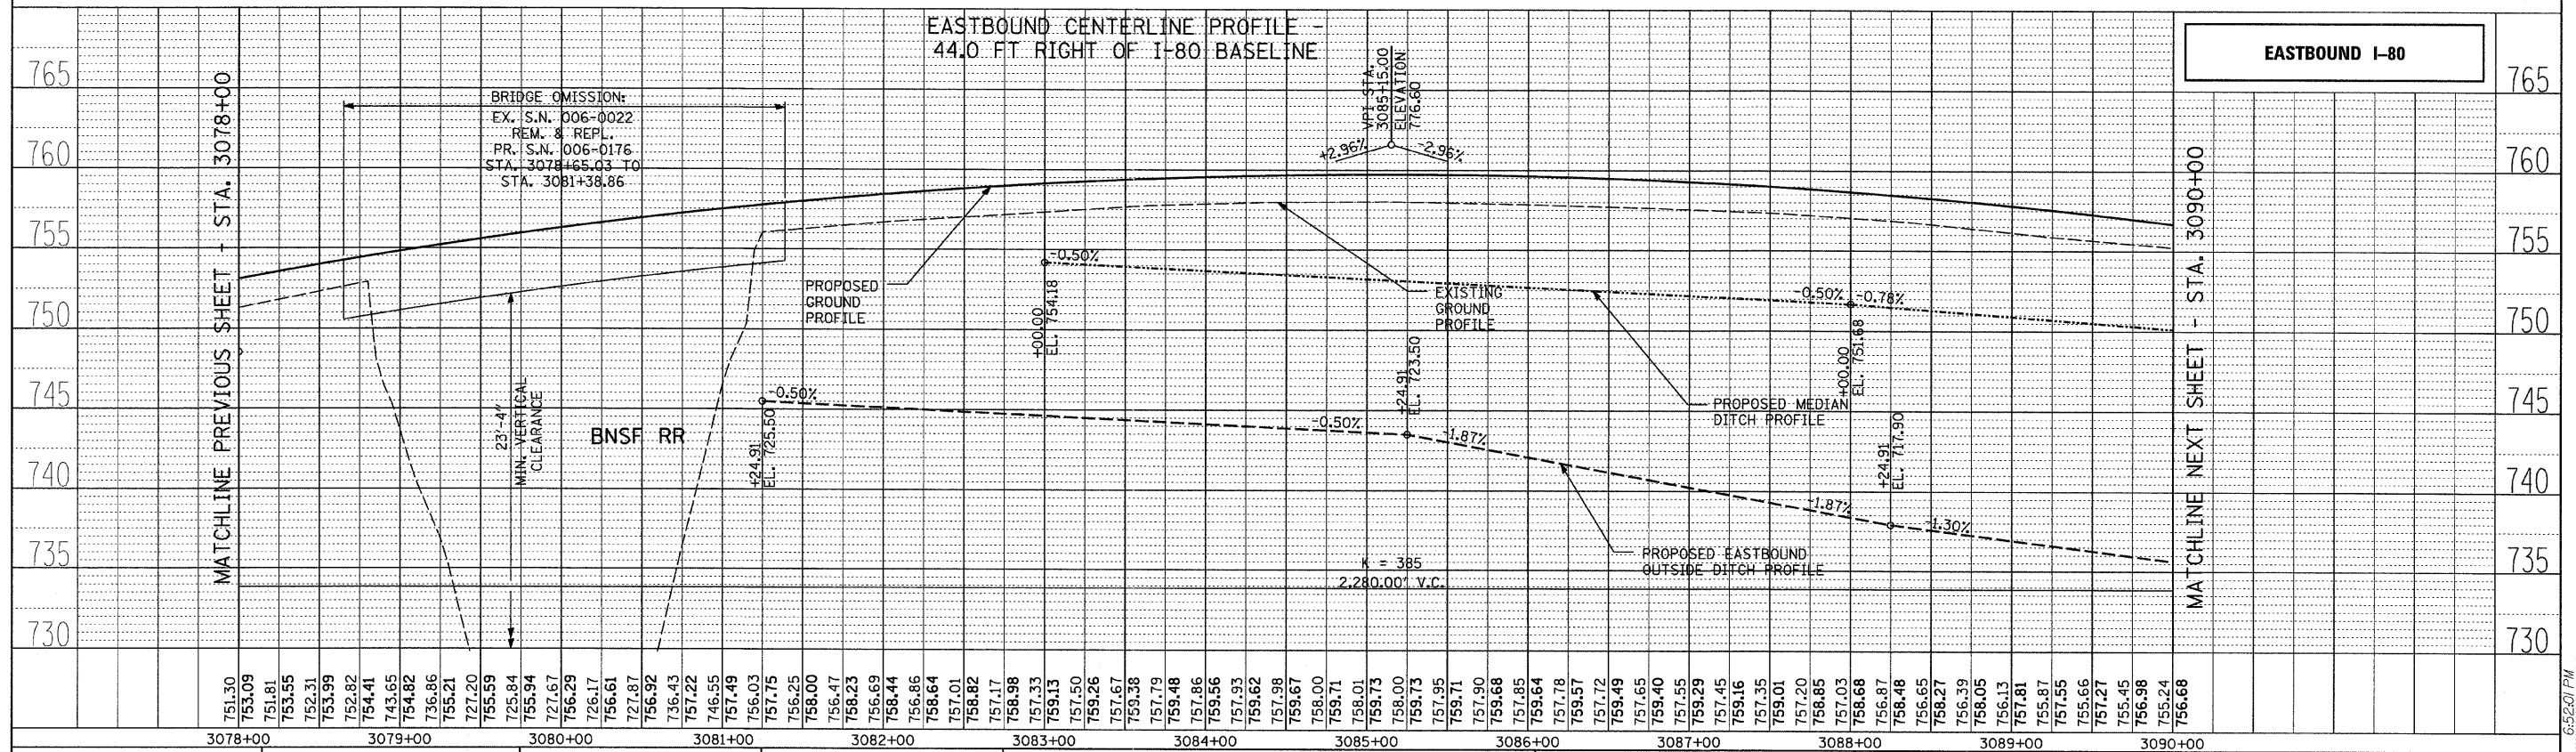

NOTE:
OUTSIDE DITCH PROFILE LINEWORK ALONG BOTH EB AND WB I-80 HAS BEEN ADJUSTED TO FIT ON THE SHEETS.

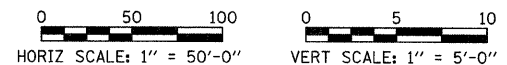

TYLIN INTERNATIONAL	USER NAME =	DESIGNED - CAC	REVISED -	STATE OF ILLINOIS DEPARTMENT OF TRANSPORTATION	F.A.I. ROUTE 80 (I-80) EXISTING AND PROPOSED PROFILES	F.A. RTE.	SECTION	COUNTY	TOTAL SHEETS	SHEET NO.	
	PLOT SCALE =	DRAWN - CAC	REVISED -			80	(106-5)HBR-1.VBR(106-6)JRS-3&I	BUREAU	249	45	
	PLOT DATE =	CHECKED - JDF	REVISED -			CONTRACT NO. 66686					
		DATE - 9/7/2011	REVISED -			FED. ROAD DIST. NO. ILLINOIS FED. AID PROJECT					

6/24/2011 9:14:20 AM