
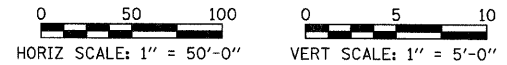
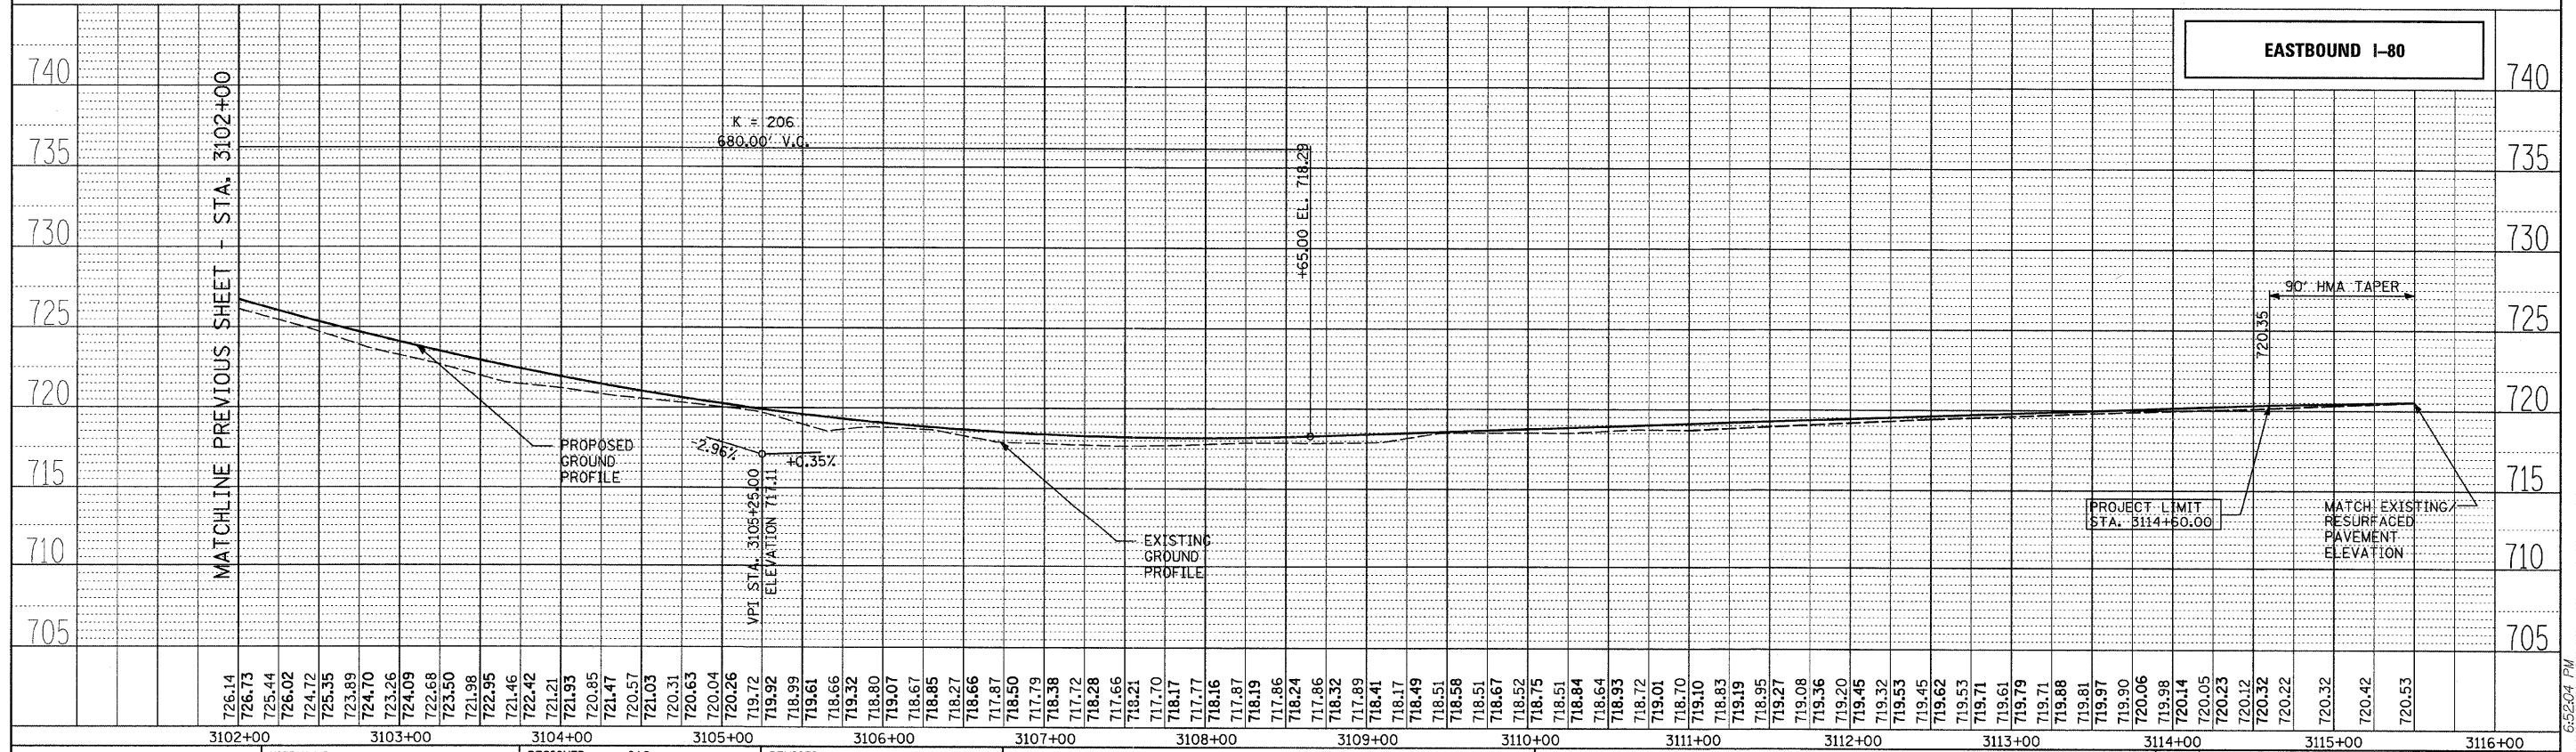


PLAN	SURVEYED	DATE
	ALIGNED	BY
	CHECKED	
	BY	
	NO.	
	FILE NAME	

PROFILE	SURVEYED	DATE
	GRADES CHECKED	BY
	B.M. NOTED	
	STRUCTURE NOTATION	
	NO.	

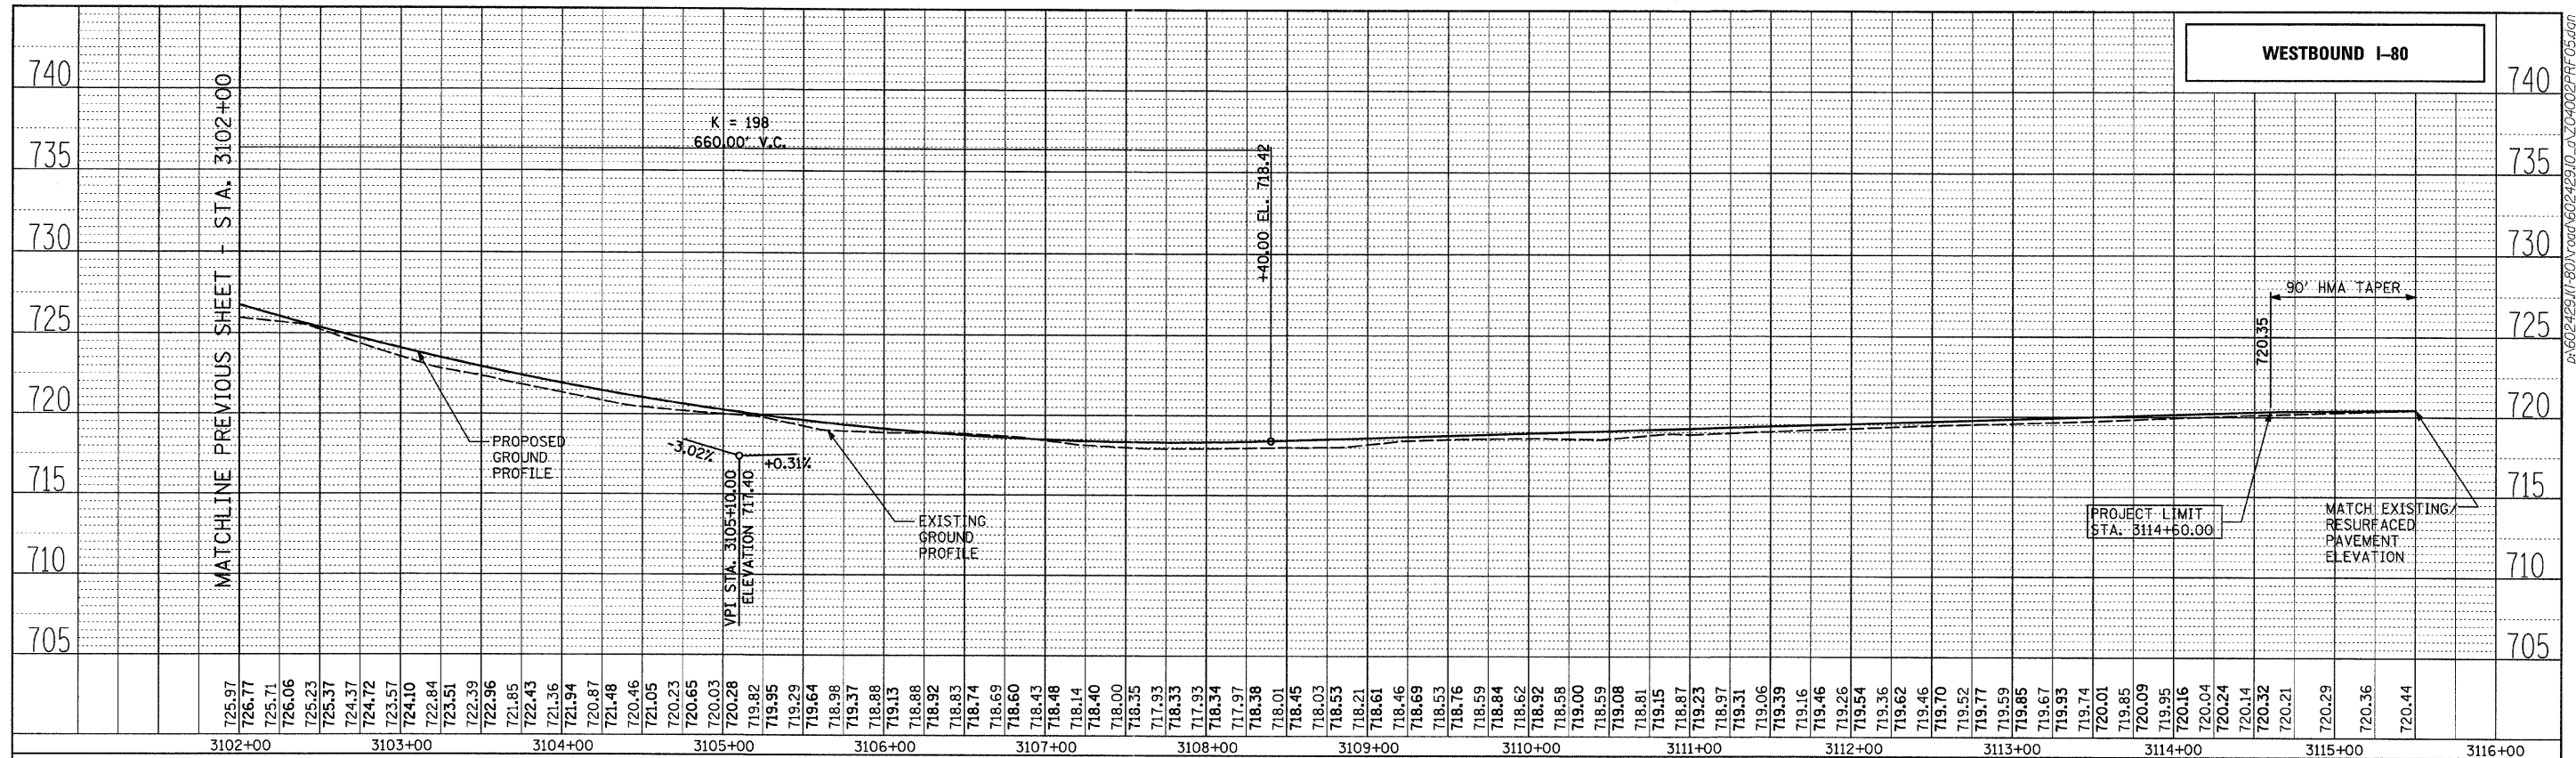

TYLIN INTERNATIONAL	USER NAME =	DESIGNED - CAC	REVISED -	STATE OF ILLINOIS DEPARTMENT OF TRANSPORTATION	F.A.I. ROUTE 80 (I-80) EXISTING AND PROPOSED PROFILES	F.A.I. RTE. =	SECTION	COUNTY	TOTAL SHEETS	SHEET NO.
	PLOT SCALE =	DRAWN - CAC	REVISED -			80	I106-5HBR-1VBR106-6JRS-3&I	BUREAU	249	47
	PLOT DATE =	CHECKED - JDF	REVISED -			CONTRACT NO. 66686				
	DATE - 9/7/2011	REVISOR -	REVISED -			FED. ROAD DIST. NO. ILLINOIS FED. AID PROJECT				