
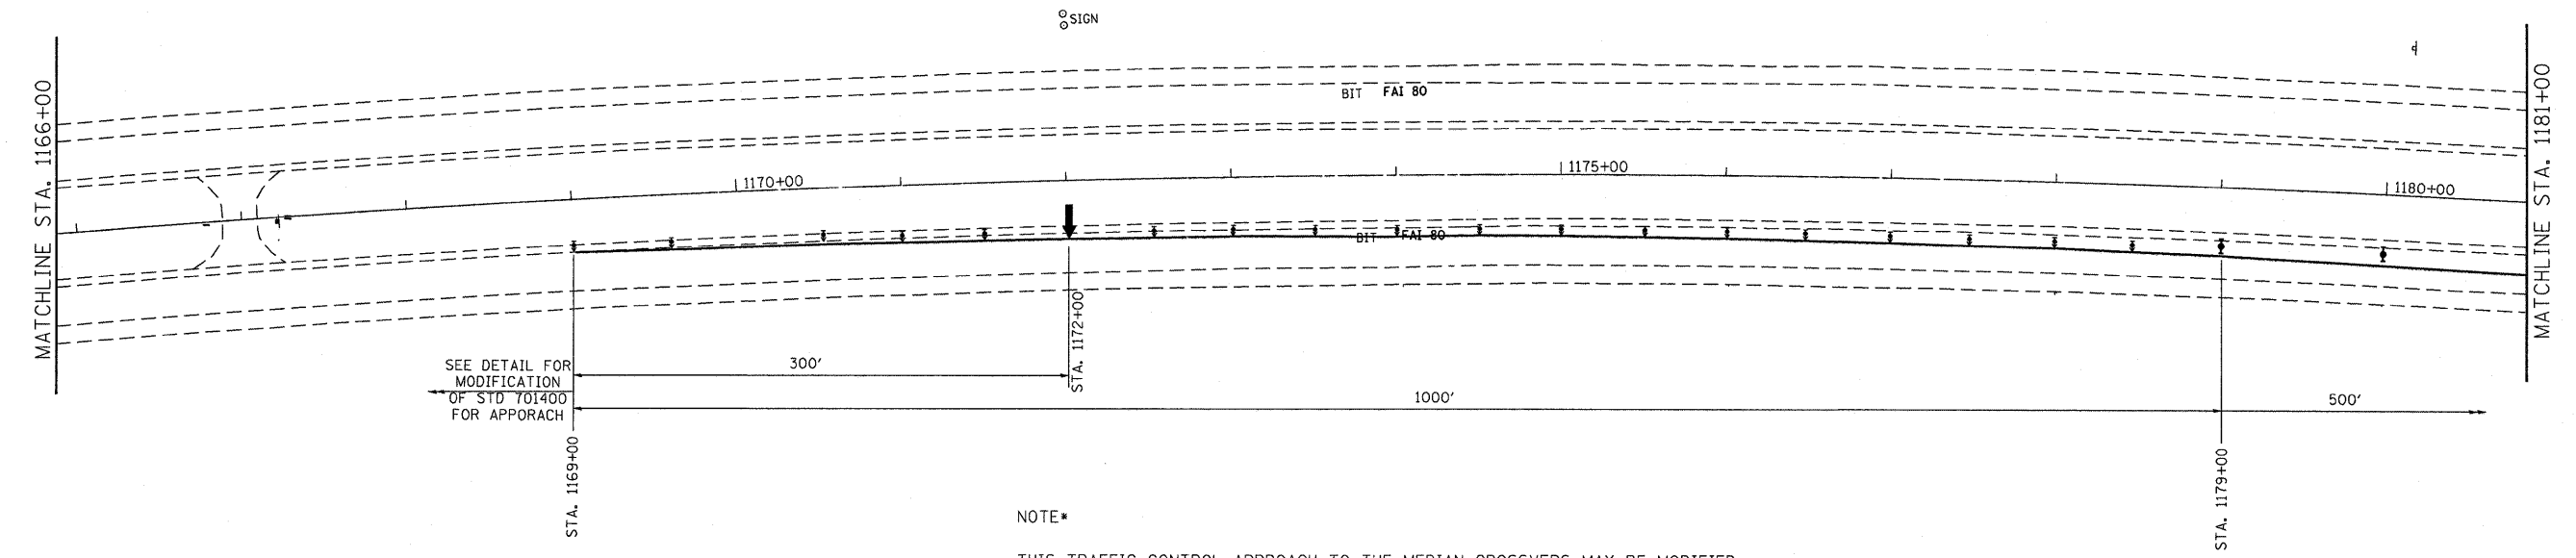


PRE-STAGE I CONSTRUCTION
 HOT-MIX ASPHALT REMOVAL 9", HOT-MIX ASPHALT SHOULDER, 9", STA 1184+00 TO STA 1276+25 EBL&WBL
 SEE SCHEDULE FOR EXACT LOCATIONS

SYMBOLS

- ▨ Vertical Panel
- ↑ Arrow board
- ⊥ Sign
- ⬇ Direction Indicator barricade with steady burn monodirectional light
- TEMP CONCRETE BARRIER
- ⊙ Drum with steady burn monodirectional light
- ⬇ Type II barricade, drum, or vertical barricade with steady burn monodirectional light
- ① Wet temporary pavement marking tape - TY III shall be placed throughout the taper and along-side the work area. The edge lines shall be white and the line near the barrier shall be yellow.

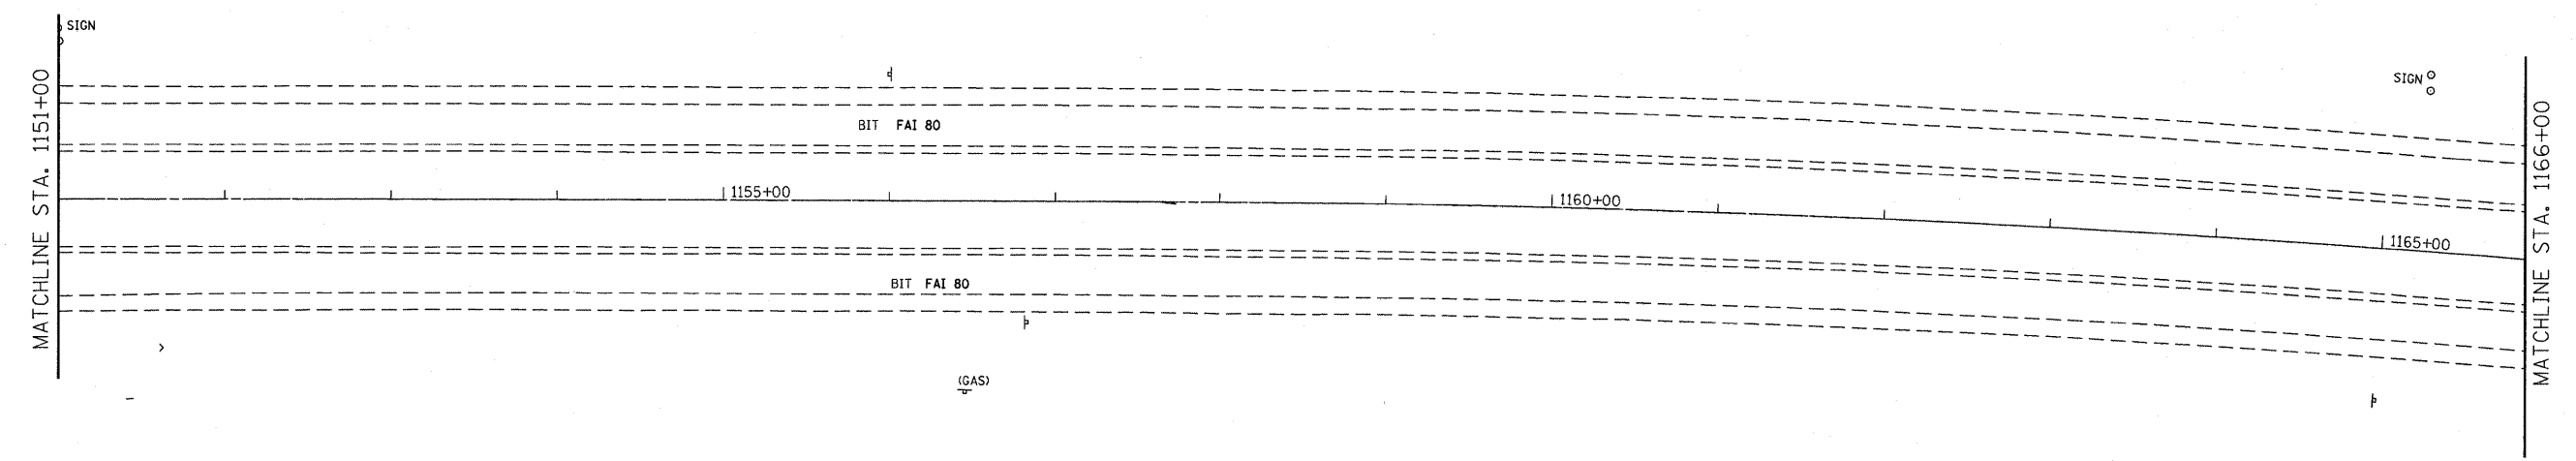

NOTE*
 THIS TRAFFIC CONTROL APPROACH TO THE MEDIAN CROSSOVERS MAY BE MODIFIED SOMEWHAT WHEN MILLING, PATCHING, AND PAVING I-80 FROM 1080+00 TO APPROX 1169+00 AND FROM 1350+00 TO 1406+60 DURING STAGE I CONSTRUCTION

FILE NAME =	USER NAME = braboypa	DESIGNED -	REVISED -	STATE OF ILLINOIS DEPARTMENT OF TRANSPORTATION	STAGE I CONSTRUCTION		F.A.I. RTE.	SECTION	COUNTY	TOTAL SHEETS	SHEET NO.
c:\pw\work\p\dot\braboypa\d0212731\036686-sht-cover.dgn		DRAWN -	REVISED -		80	(106-5HBR-1, VBR(06-6))RS-3&T	BUREAU	249	49		
PLOT SCALE = 55.0055' / 1in.		CHECKED -	REVISED -		SCALE: _____ SHEET NO. _____ OF _____ SHEETS STA. _____ TO STA. _____		CONTRACT NO. 66686		ILLINOIS FED. AID PROJECT		
PLOT DATE = 9/21/2011		DATE -	REVISED -								