
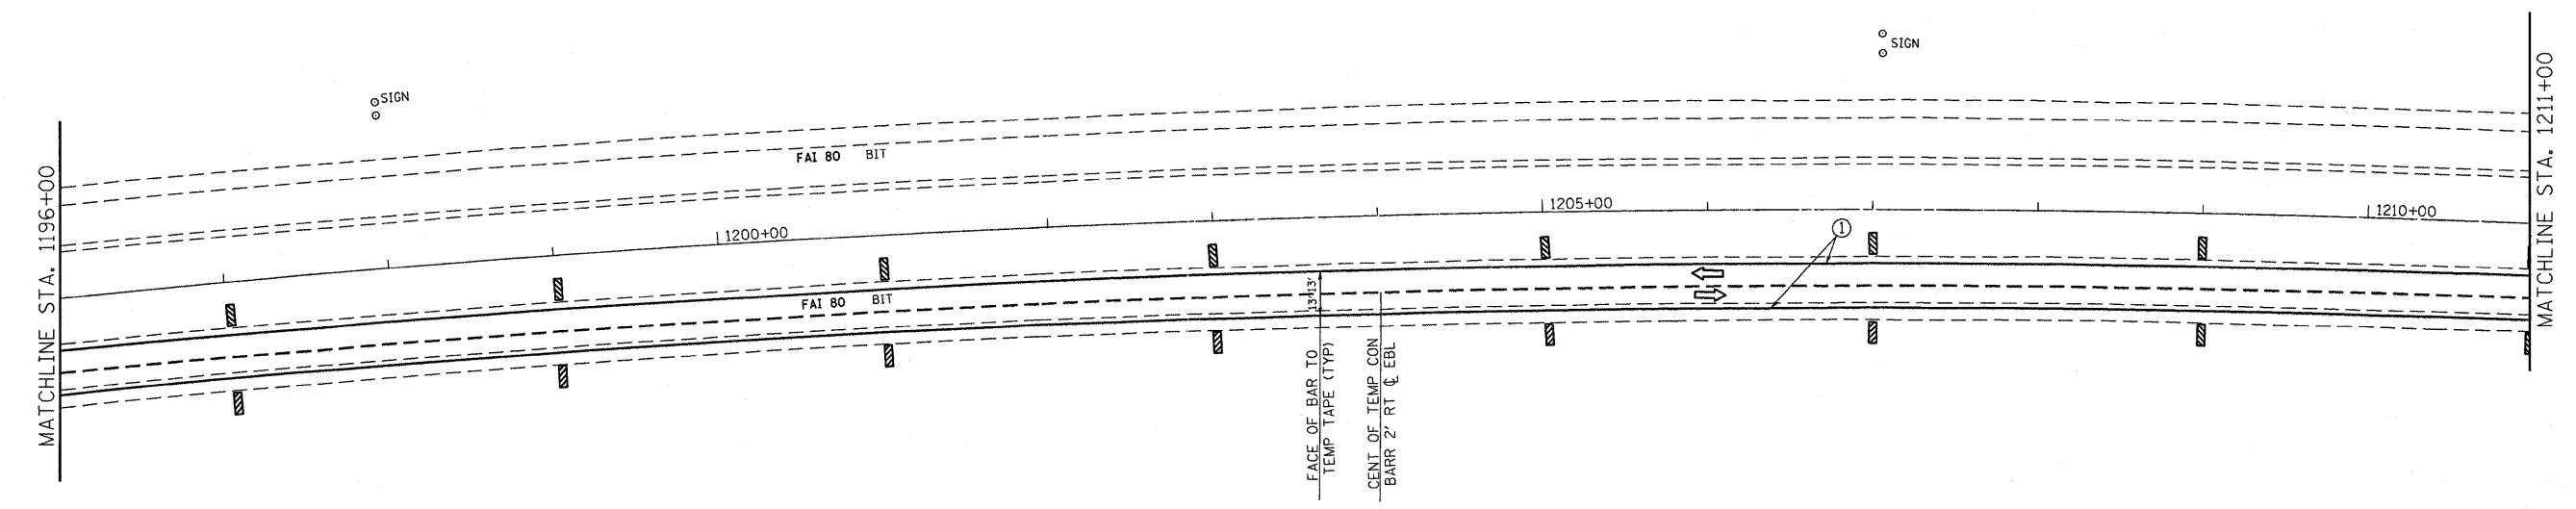


SYMBOLS

- Vertical Panel
- Arrow board
- Sign
- Direction indicator barricade with steady burn monodirectional light
- TEMP CONCRETE BARRIER
- Drum with steady burn monodirectional light
- Type II barricade, drum, or vertical barricade with steady burn monodirectional light
- Wet temporary pavement marking tape - TY III shall be placed throughout the taper and along-side the work area. The edge lines shall be white and the line near the barrier shall be yellow.

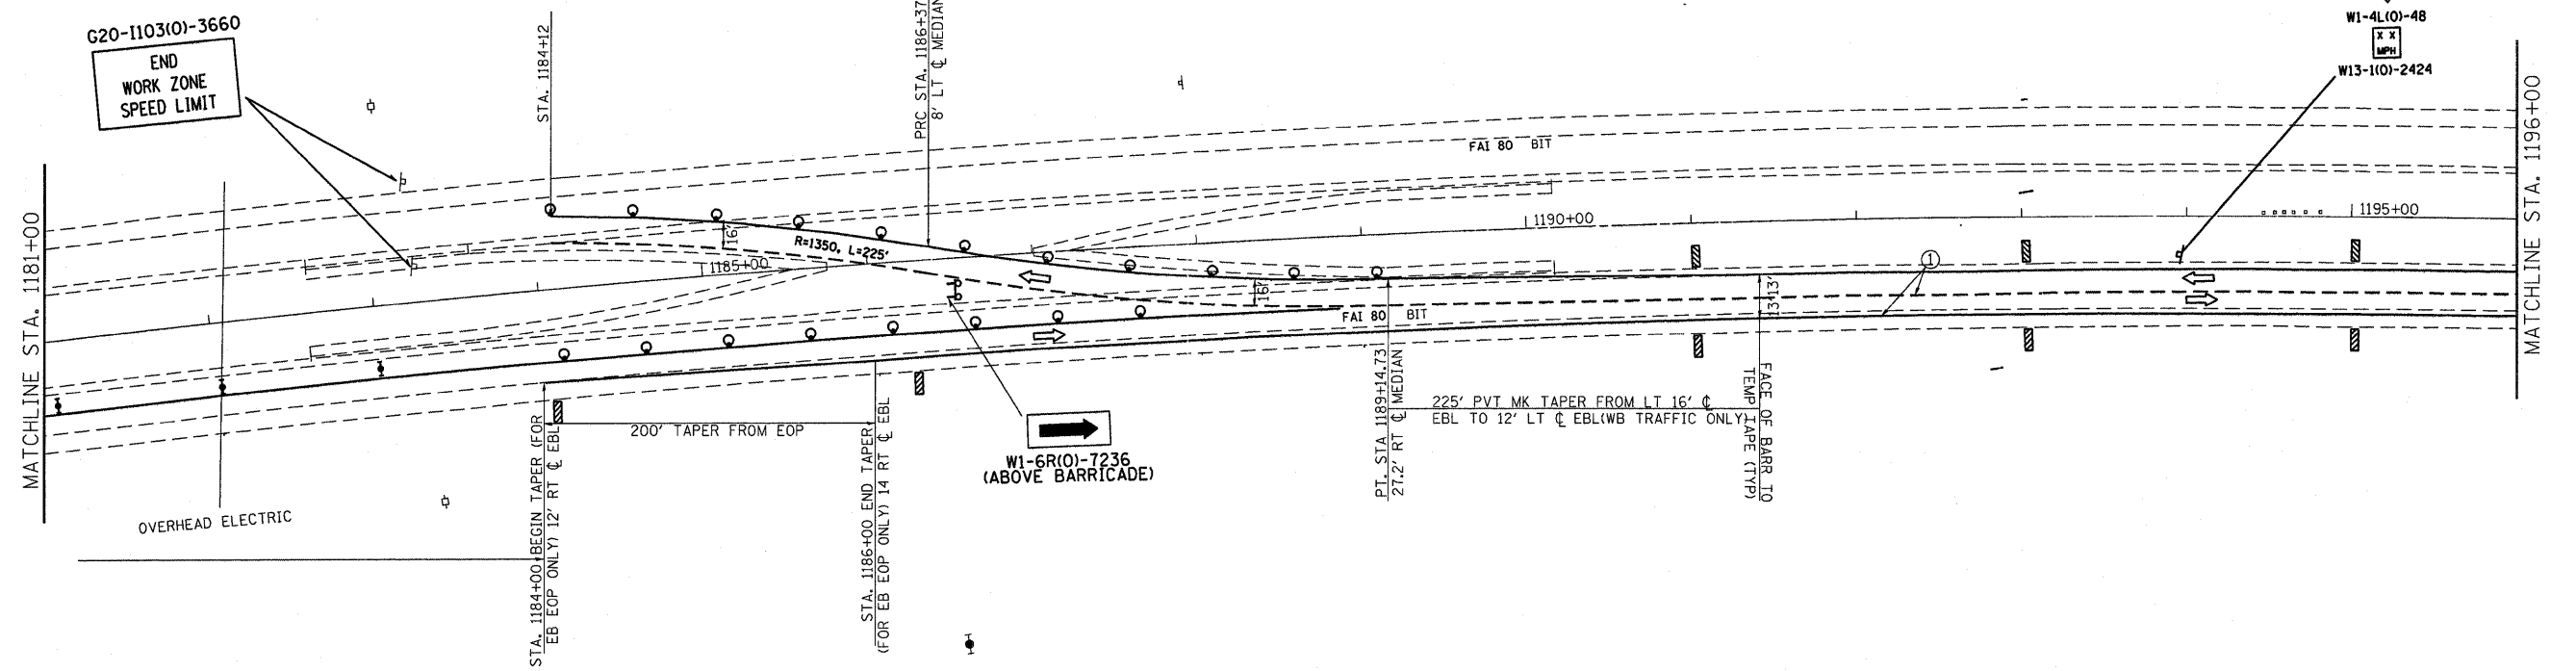

FILE NAME =	USER NAME = braboyp0	DESIGNED -	REVISED -	STATE OF ILLINOIS DEPARTMENT OF TRANSPORTATION	STAGE I CONSTRUCTION			F.A.I. RTE.	SECTION	COUNTY	TOTAL SHEETS	SHEET NO.
c:\pw_work\pw\dot\braboyp0\d021273\10368686-sht-over.dgn	DRAWN -	REVISED -	REVISED -		RD	K06-5HBR-1, VBR;06-6JRS-3&I	BUREAU	249	50			
PLOT SCALE = 55,0055' / in.	CHECKED -	REVISED -	REVISED -		SCALE: _____ SHEET NO. _____ OF _____ SHEETS STA. _____ TO STA. _____			CONTRACT NO. 66686				
PLOT DATE = 9/21/2011	DATE -	REVISED -	REVISED -		ILLINOIS FED. AID PROJECT							