
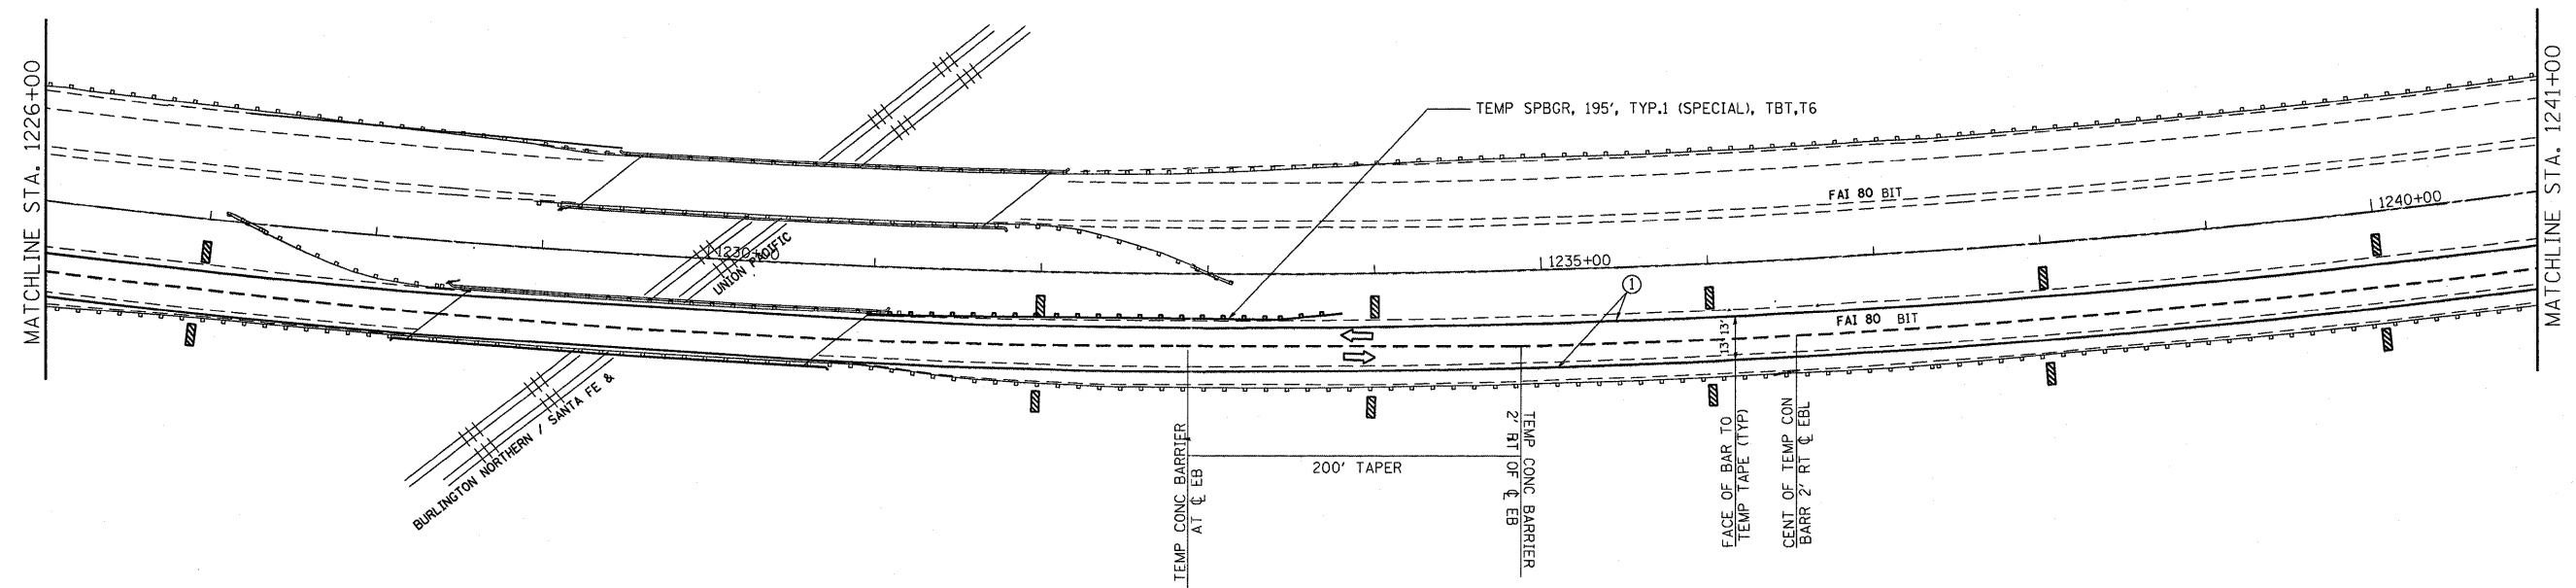


SYMBOLS

- ▨ Vertical Panel
- ↑ Arrow board
- ⊥ Sign
- ⬇ Direction Indicator barricade with steady burn monodirectional light
- TEMP CONCRETE BARRIER
- ⊙ Drum with steady burn monodirectional light
- ⬇ Type II barricade, drum, or vertical barricade with steady burn monodirectional light
- ① Wet temporary pavement marking tape - TY III shall be placed throughout the taper and along-side the work area. The edge lines shall be white and the line near the barrier shall be yellow.

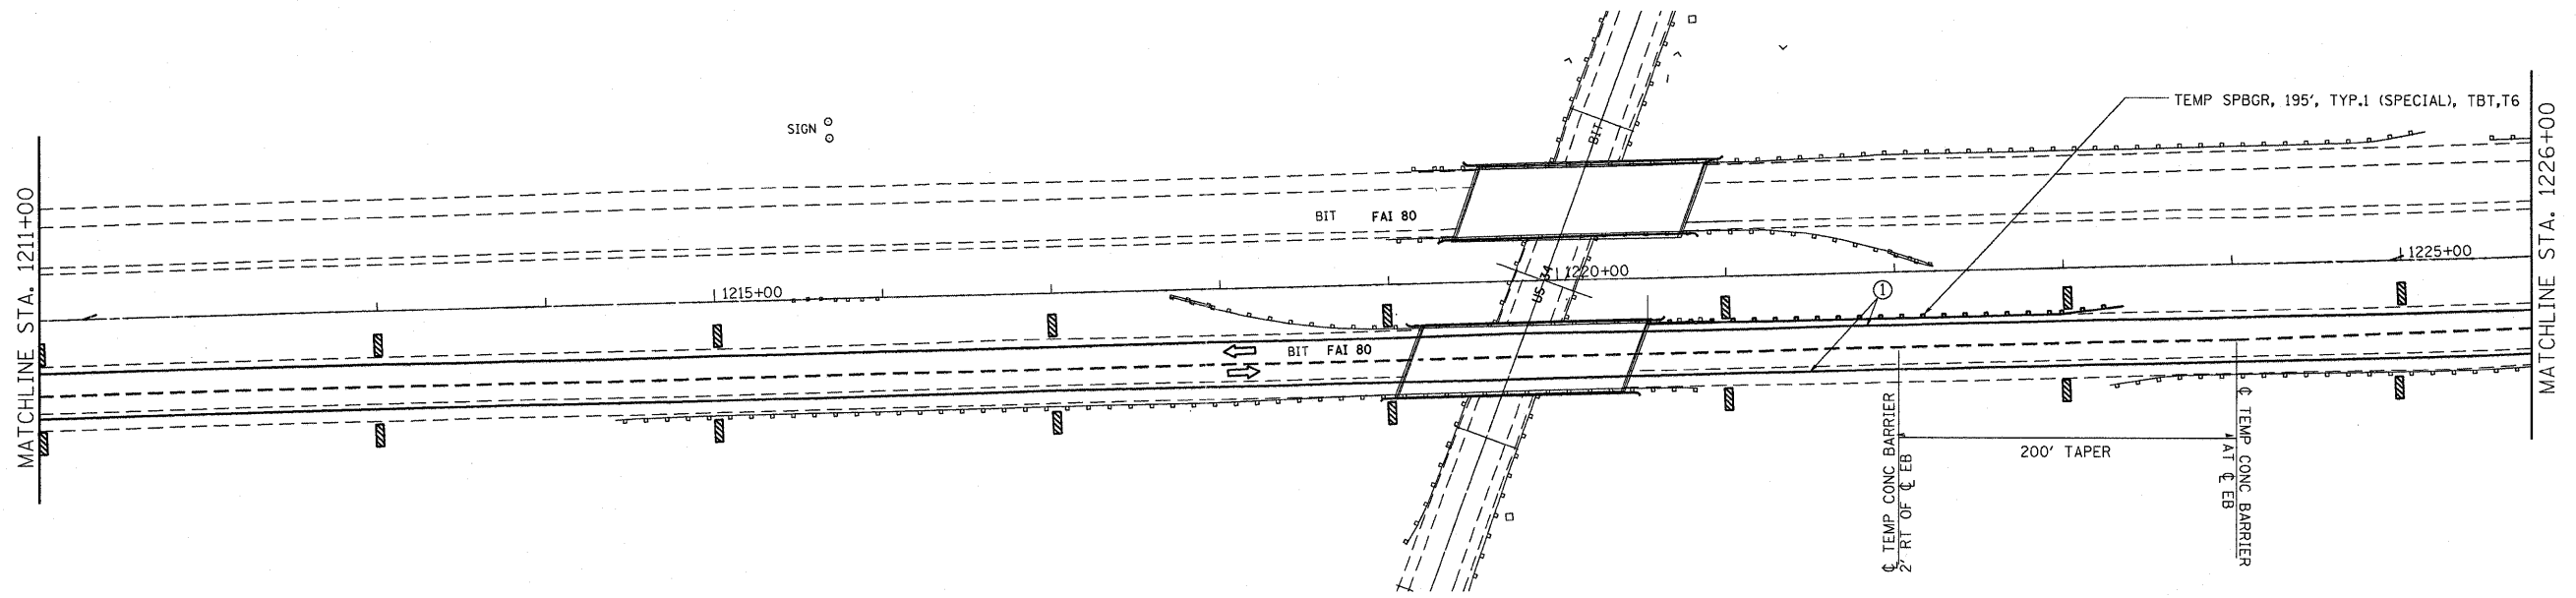

FILE NAME =	USER NAME = braboypc	DESIGNED -	REVISED -	<b>STATE OF ILLINOIS DEPARTMENT OF TRANSPORTATION</b>	<b>STAGE I CONSTRUCTION</b>			F.A.I RTE.	SECTION	COUNTY	TOTAL SHEETS	SHEET NO.
ct:\pw\work\p\dot\braboypc\d0212731\0368686-sht-cover.dgn	PLOT SCALE = 55.0055' / in.	DRAWN -	REVISED -		SCALE: _____	SHEET NO. _____ OF _____ SHEETS	STA. _____ TO STA. _____	BQ	[(06-5HBR-1,VBR)(06-6)RS-3&I	BUREAU	249	51
PLOT DATE = 9/21/2011	DATE -	CHECKED -	REVISED -					CONTRACT NO. 66686				
ILLINOIS FED. AID PROJECT												