







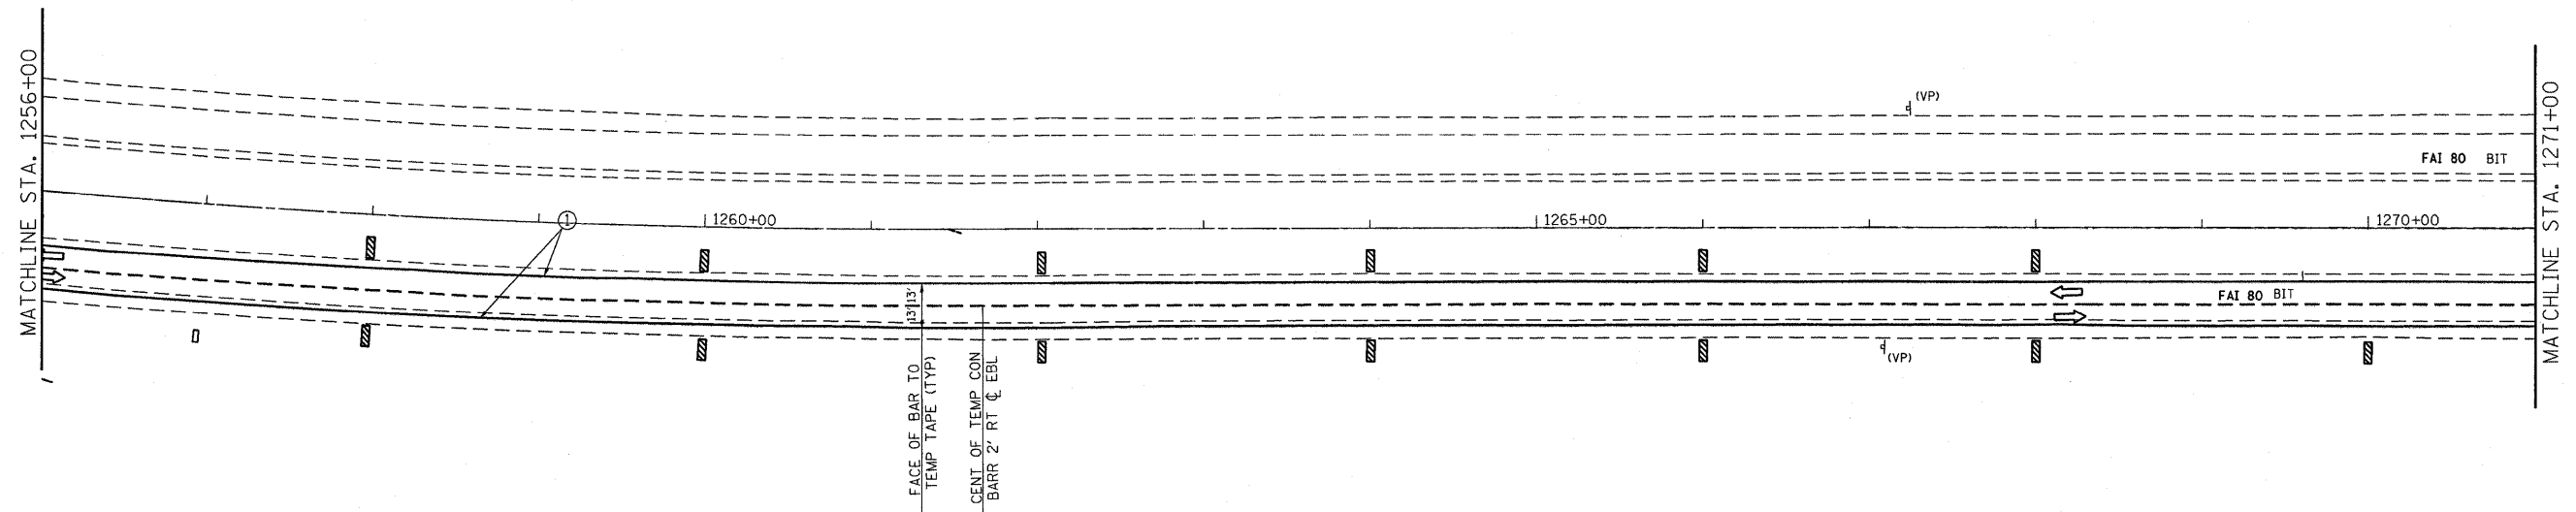
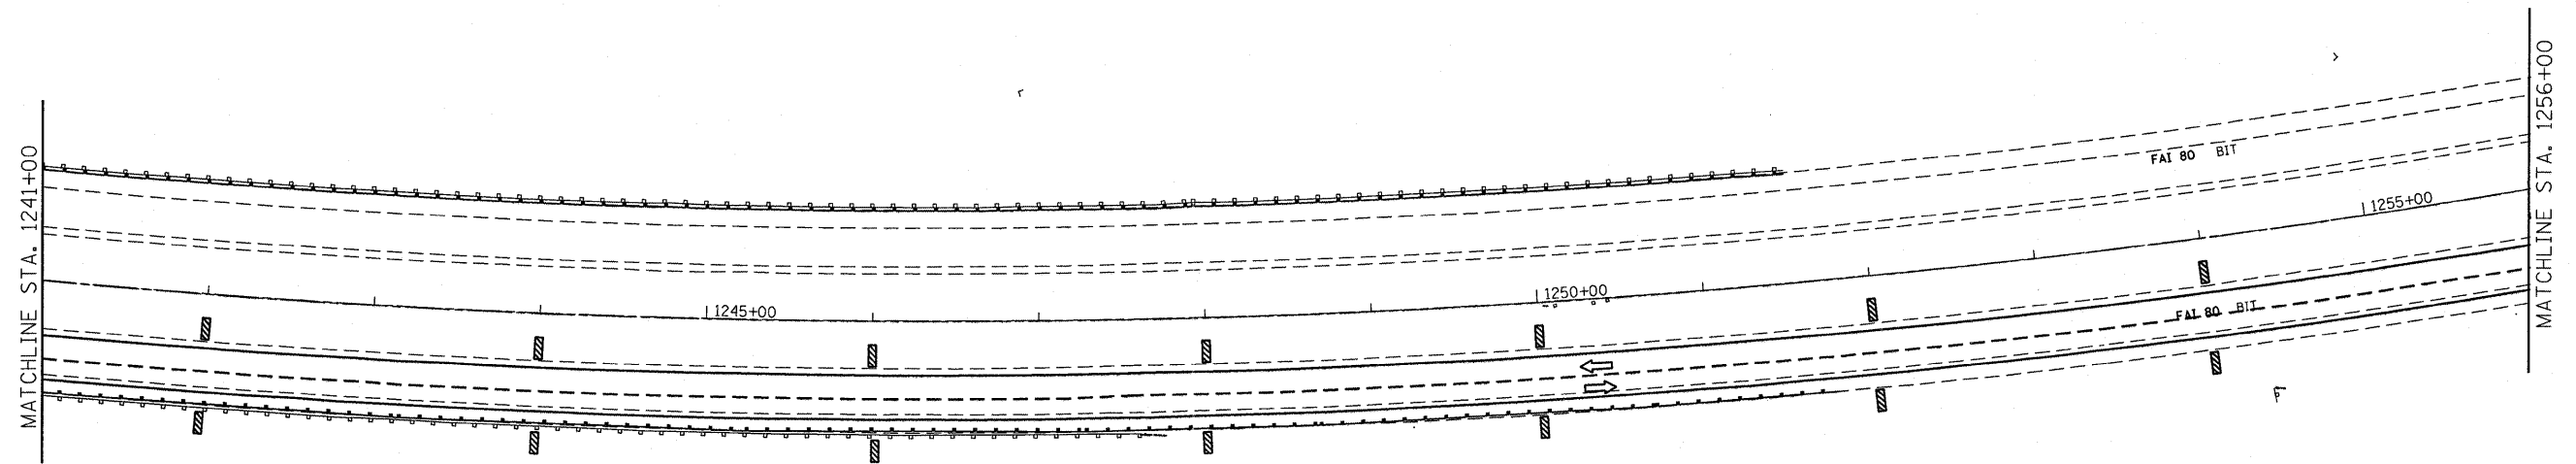


SYMBOLS

-  Verticle Panel
-  Arrow board
-  Sign
-  Direction indicator barricade with steady burn monodirectional light
-  TEMP CONCRETE BARRIER
-  Drum with steady burn monodirectional light
-  Type II barricade, drum, or vertical barricade with steady burn monodirectional light
-  Wet temporary pavement marking tape - TY III shall be placed throughout the taper and along-side the work area. The edge lines shall be white and the line near the barrier shall be yellow.

 

FILE NAME =	USER NAME = breboypo	DESIGNED -	REVISED -
c:\pwork\pwork\dot\breboypo\d8212731\036686-sht-cover.dgn		DRAWN -	REVISED -
PLOT SCALE = 55.0055' / in.		CHECKED -	REVISED -
PLOT DATE = 9/21/2011		DATE -	REVISED -

STATE OF ILLINOIS  
DEPARTMENT OF TRANSPORTATION

STAGE I CONSTRUCTION

SCALE: \_\_\_\_\_ SHEET NO. \_\_\_\_\_ OF \_\_\_\_\_ SHEETS STA. \_\_\_\_\_ TO STA. \_\_\_\_\_

F.A.I. RTE.	SECTION	COUNTY	TOTAL SHEETS	SHEET NO.
80	[(06-5)HBR-1,VBR(06-6)RS-3&]	BUREAU	248	52
CONTRACT NO. 66686			ILLINOIS FED. AID PROJECT	