
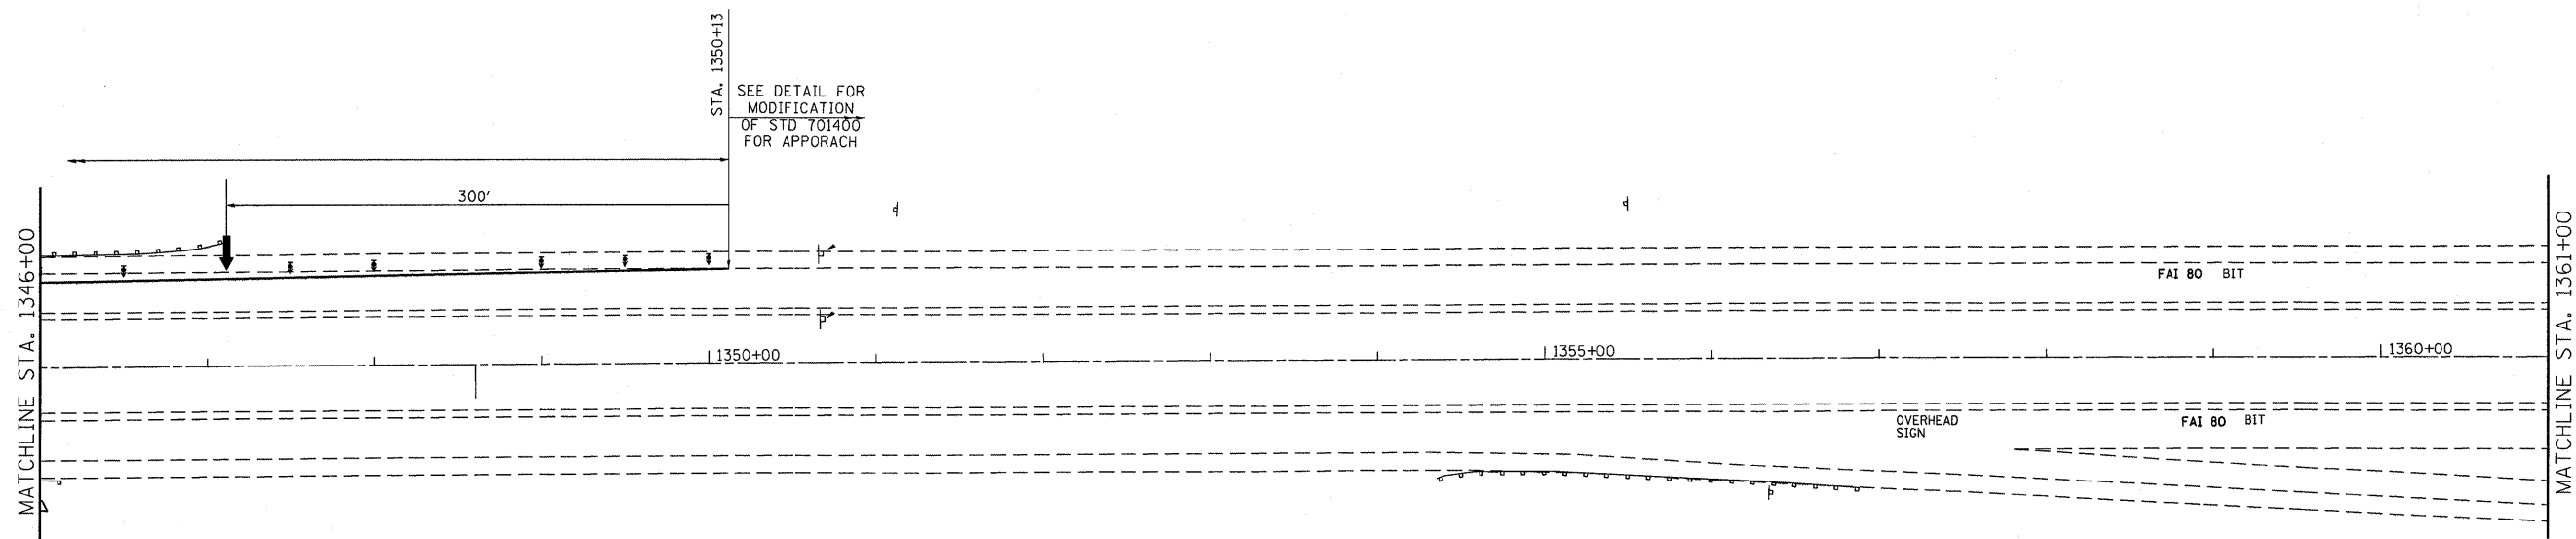


SYMBOLS

- Vertical Panel
- Arrow board
- Sign
- Direction indicator barricade with steady burn monodirectional light
- TEMP CONCRETE BARRIER
- Drum with steady burn monodirectional light
- Type II barricade, drum, or vertical barricade with steady burn monodirectional light
- Wet temporary pavement marking tape - TY III shall be placed throughout the taper and along-side the work area. The edge lines shall be white and the line near the barrier shall be yellow.

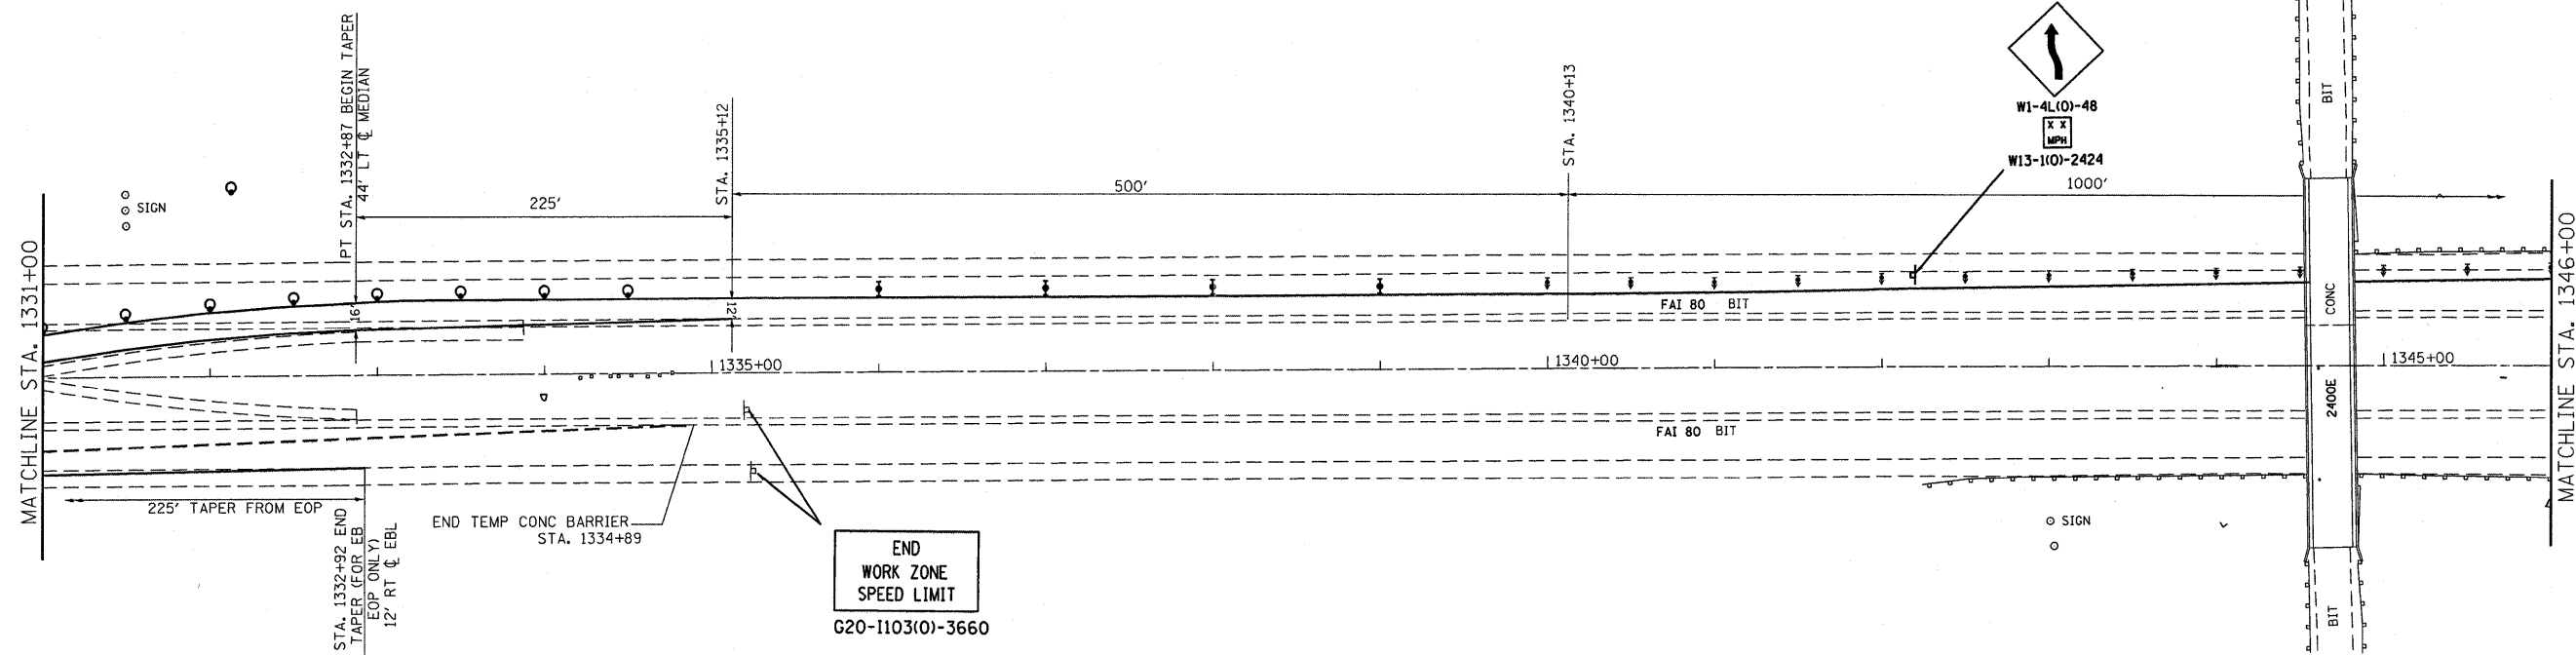

FILE NAME =	USER NAME = braboypa	DESIGNED -	REVISED -
c:\pwork\pwork\braboypa\0212731\0366686-sht-cover.dgn		DRAWN -	REVISED -
PLOT SCALE = 55.0055' / in.		CHECKED -	REVISED -
PLOT DATE = 9/21/2011		DATE -	REVISED -

STATE OF ILLINOIS
DEPARTMENT OF TRANSPORTATION

STAGE I CONSTRUCTION

SCALE: _____ SHEET NO. _____ OF _____ SHEETS STA. _____ TO STA. _____

F.A.I. RTE.	SECTION	COUNTY	TOTAL SHEETS	SHEET NO.
80	106-5HBR-1,VBR(06-6)RS-3&I	BLUENAU	249	55
CONTRACT NO. 66686				
ILLINOIS FED. AID PROJECT				