
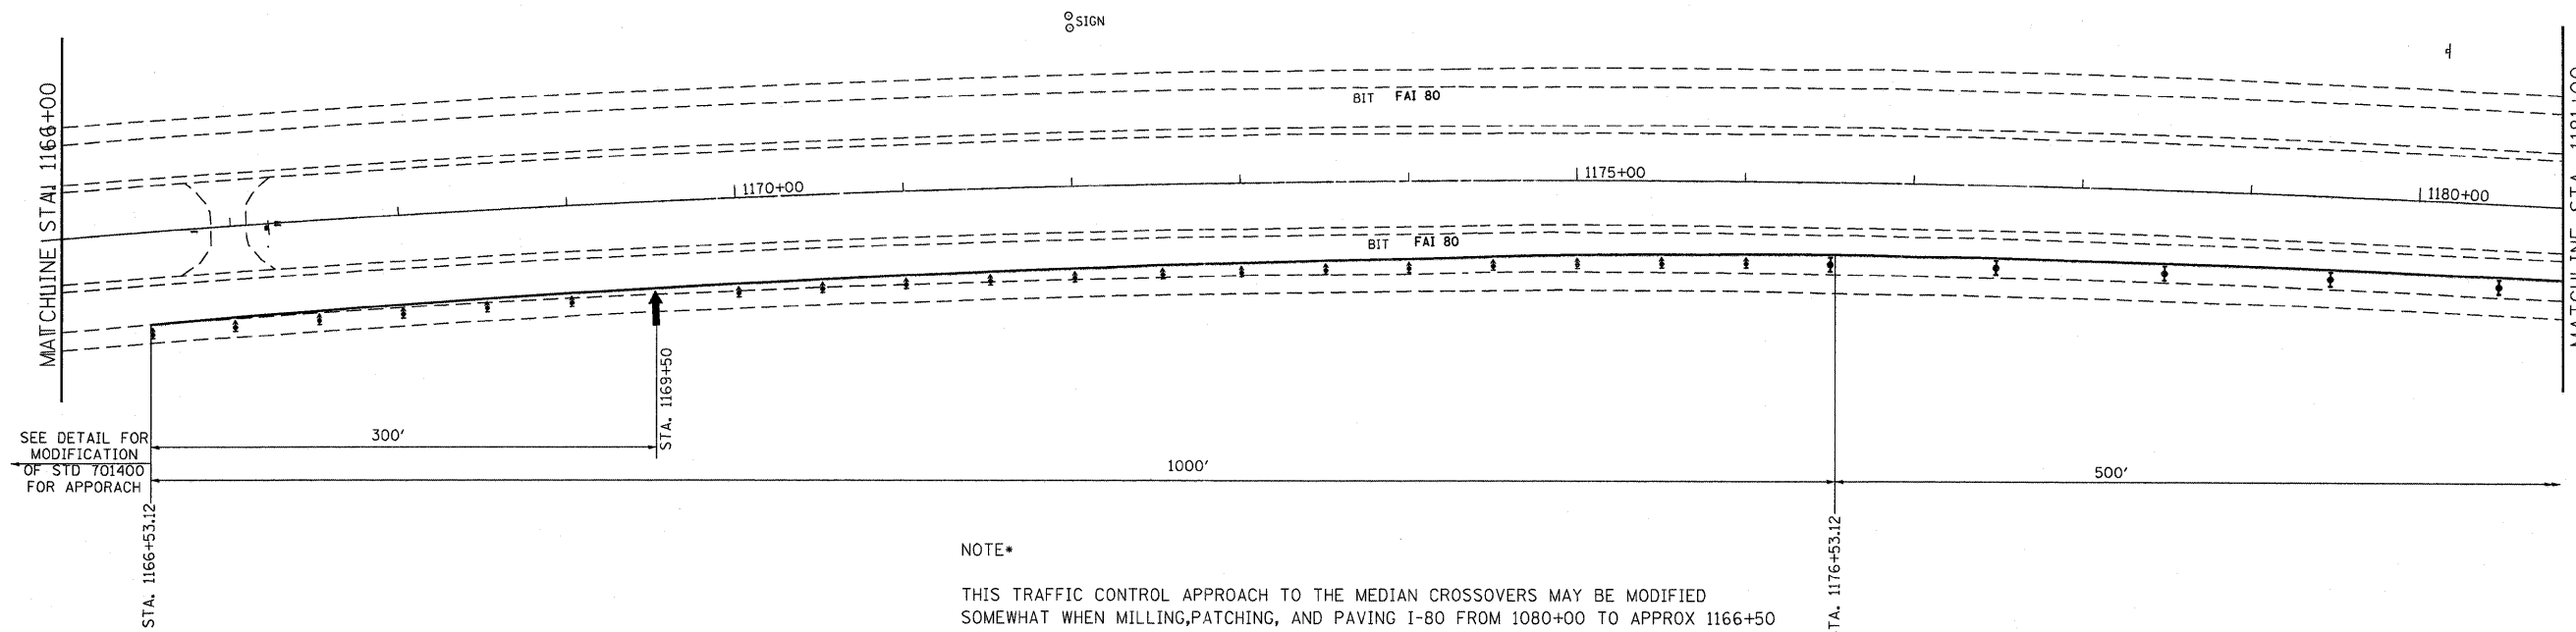


SYMBOLS

- ▨ Vertical Panel
- ↑ Arrow board
- ⊥ Sign
- ↕ Direction indicator barricade with steady burn monodirectional light
- TEMP CONCRETE BARRIER
- ⊙ Drum with steady burn monodirectional light
- ⊥ Type II barricade, drum, or vertical barricade with steady burn monodirectional light
- ① Wet temporary pavement marking tape - TY III shall be placed throughout the taper and along-side the work area. The edge lines shall be white and the line near the barrier shall be yellow.

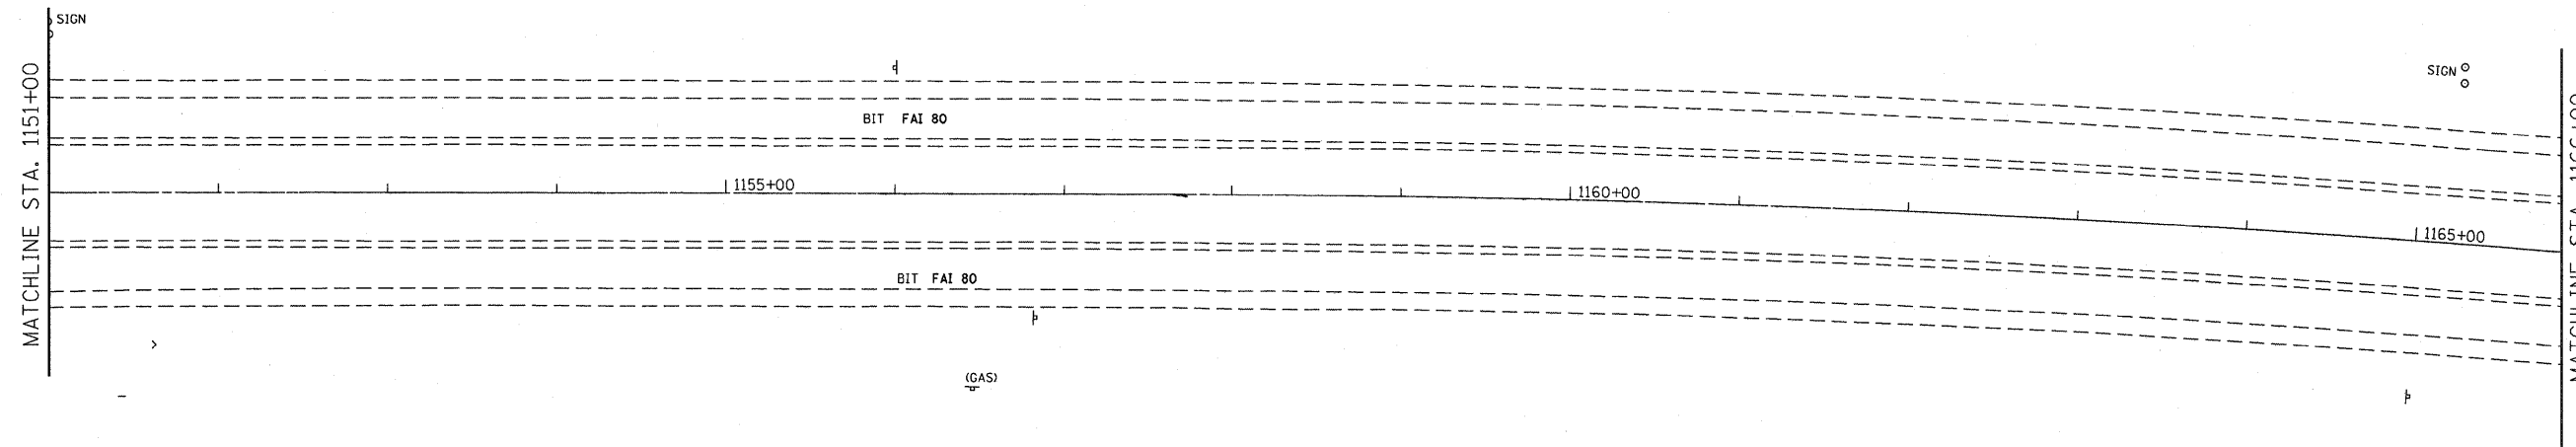

NOTE\*

THIS TRAFFIC CONTROL APPROACH TO THE MEDIAN CROSSOVERS MAY BE MODIFIED SOMEWHAT WHEN MILLING, PATCHING, AND PAVING I-80 FROM 1080+00 TO APPROX 1166+50 AND FROM 1347+50 TO 1406+60 DURING STAGE II CONSTRUCTION

FILE NAME =	USER NAME = braboypc	DESIGNED -	REVISED -	<b>STATE OF ILLINOIS DEPARTMENT OF TRANSPORTATION</b>	<b>STAGE II CONSTRUCTION</b>				F.A.I. RTE.	SECTION	COUNTY	TOTAL SHEETS	SHEET NO.
g:\pwork\pwork\braboypc\d0212731\0368	686-sht-cover.dgn	DRAWN -	REVISED -		80	106-5)HBR-1,VBR(06-6)RS-3&I	BUREAU	289	57				
	PLOT SCALE = 55,0000' / in.	CHECKED -	REVISED -		SCALE: _____ SHEET NO. _____ OF _____ SHEETS STA. _____ TO STA. _____				CONTRACT NO. 66686				
	PLOT DATE = 9/21/2011	DATE -	REVISED -		ILLINOIS FED. AID PROJECT								