
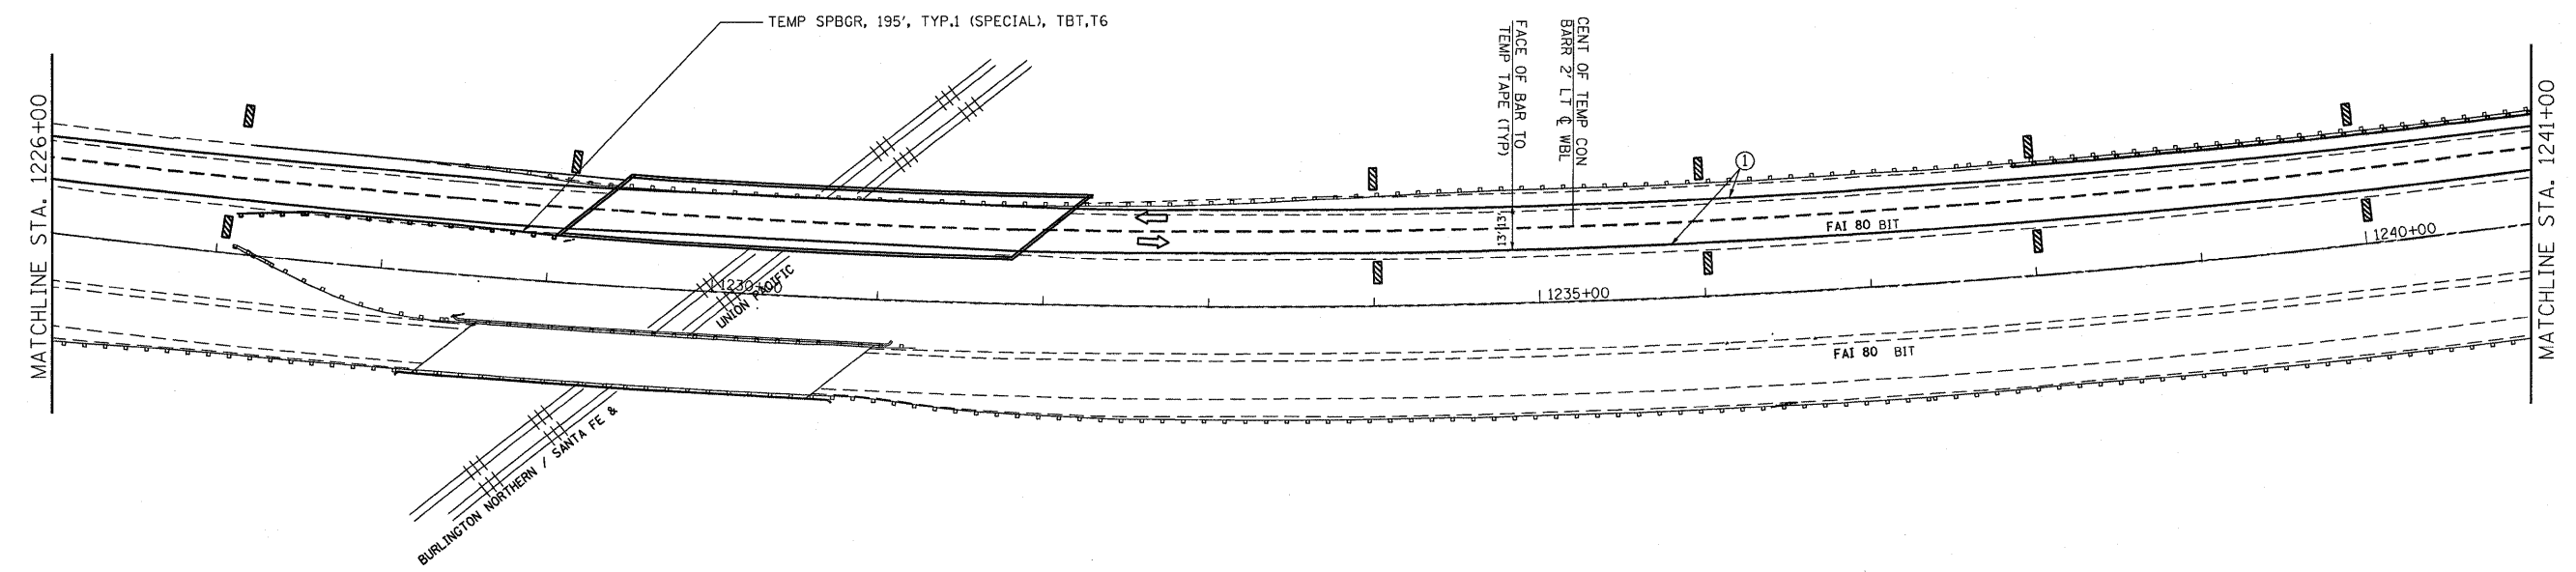


SYMBOLS

- ▨ Vertical Panel
- ↑ Arrow board
- ⊥ Sign
- ⬇ Direction Indicator barricade with steady burn monodirectional light
- TEMP CONCRETE BARRIER
- ⊙ Drum with steady burn monodirectional light
- ⬇ Type II barricade, drum, or vertical barricade with steady burn monodirectional light
- ① Wet temporary pavement marking tape - TY III shall be placed throughout the taper and along-side the work area. The edge lines shall be white and the line near the barrier shall be yellow.

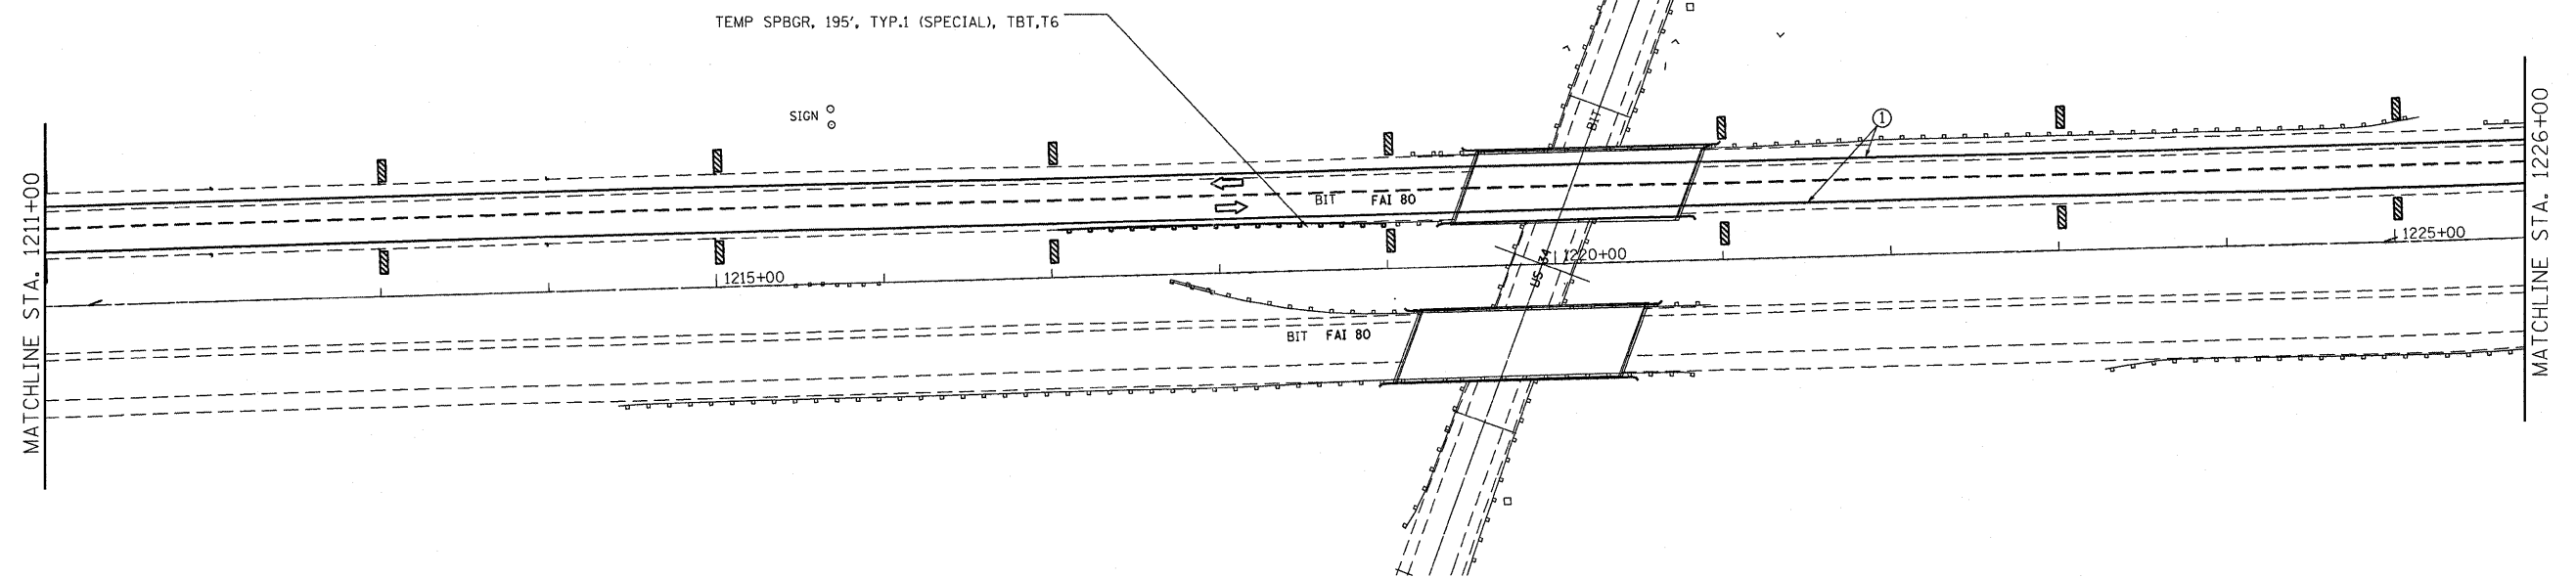

FILE NAME =	USER NAME = braboypc	DESIGNED -	REVISED -	<b>STATE OF ILLINOIS DEPARTMENT OF TRANSPORTATION</b>	<b>STAGE II CONSTRUCTION</b>		F.A.I. RTE.	SECTION	COUNTY	TOTAL SHEETS	SHEET NO.
c:\pwork\pwork\braboypc\0212731\0366886-sht-cover.dgn	PLOT SCALE = 55,0000' / in.	DRAWN -	REVISED -		80	(106-5HBR-1,VBR)(06-6)RS-3&I	BUREAU	249	59	CONTRACT NO. 66686	
PLOT DATE = 9/21/2011	DATE -	CHECKED -	REVISED -		SCALE: _____	SHEET NO. _____ OF _____ SHEETS	STA. _____ TO STA. _____	ILLINOIS FED. AID PROJECT			
		DATE -	REVISED -								