
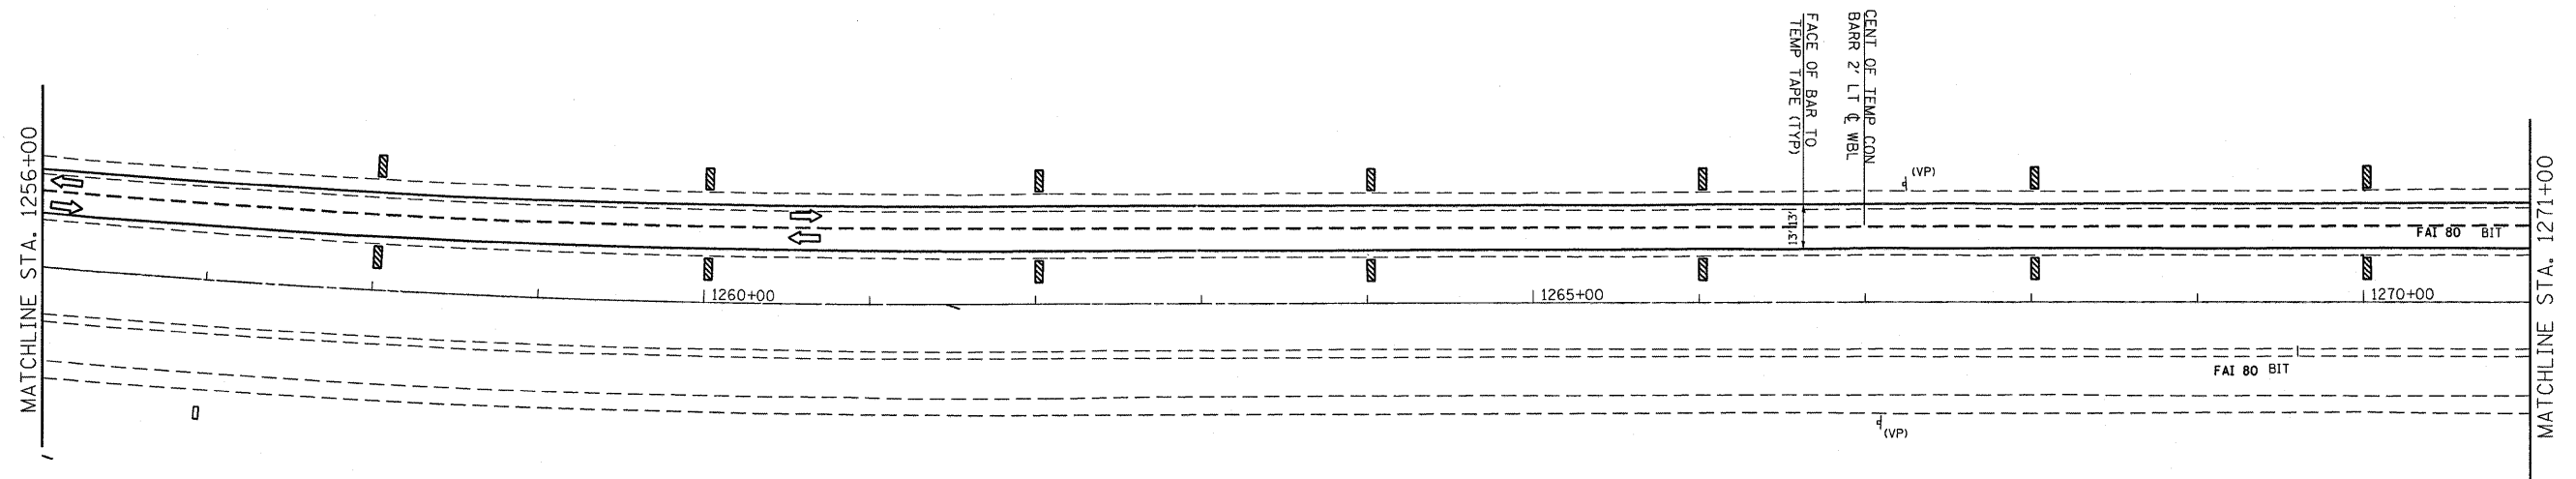


SYMBOLS

- ▨ Vertical Panel
- ↑ Arrow board
- ⊥ Sign
- ⬇ Direction indicator barricade with steady burn monodirectional light
- TEMP CONCRETE BARRIER
- Drum with steady burn monodirectional light
- ⬇ Type II barricade, drum, or vertical barricade with steady burn monodirectional light
- ① Wet temporary pavement marking tape - TY III shall be placed throughout the taper and along-side the work area. The edge lines shall be white and the line near the barrier shall be yellow.

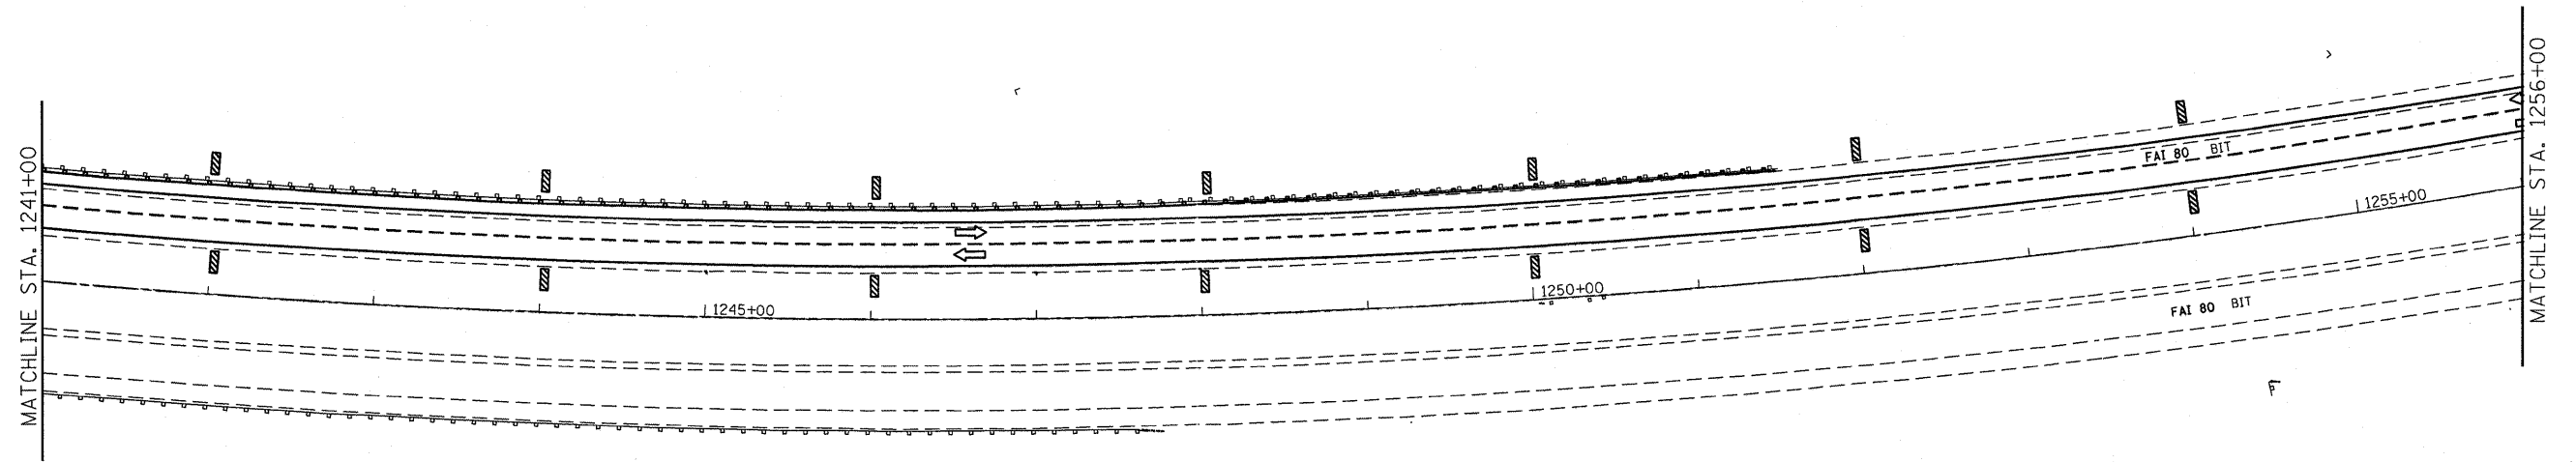

FILE NAME =	USER NAME = braboypc	DESIGNED -	REVISED -	<b>STATE OF ILLINOIS DEPARTMENT OF TRANSPORTATION</b>	<b>STAGE II CONSTRUCTION</b>			F.A.I. RTE.	SECTION	COUNTY	TOTAL SHEETS	SHEET NO.
ct:\pw_work\pwwork\braboypc\d0212731\0366886-shr-cover.dgn		DRAWN -	REVISED -		80	(106-5)HBR-1,VBR(06-6)RS-3&I	BUREAU	249	60			
PLOT SCALE = 55.0000' / in.		CHECKED -	REVISED -		SCALE: _____ SHEET NO. _____ OF _____ SHEETS STA. _____ TO STA. _____			CONTRACT NO. 66686				
PLOT DATE = 9/21/2011		DATE -	REVISED -		ILLINOIS FED. AID PROJECT							