




ELEVATION
(Looking West)

PILE DATA
 Type: Steel HP 14x73
 Nominal Required Bearing: 150 kips
 Factored Resistance Available: 50 kips
 Est. Length: 25'
 No. Production Piles: 1
 No. Test Piles: 0

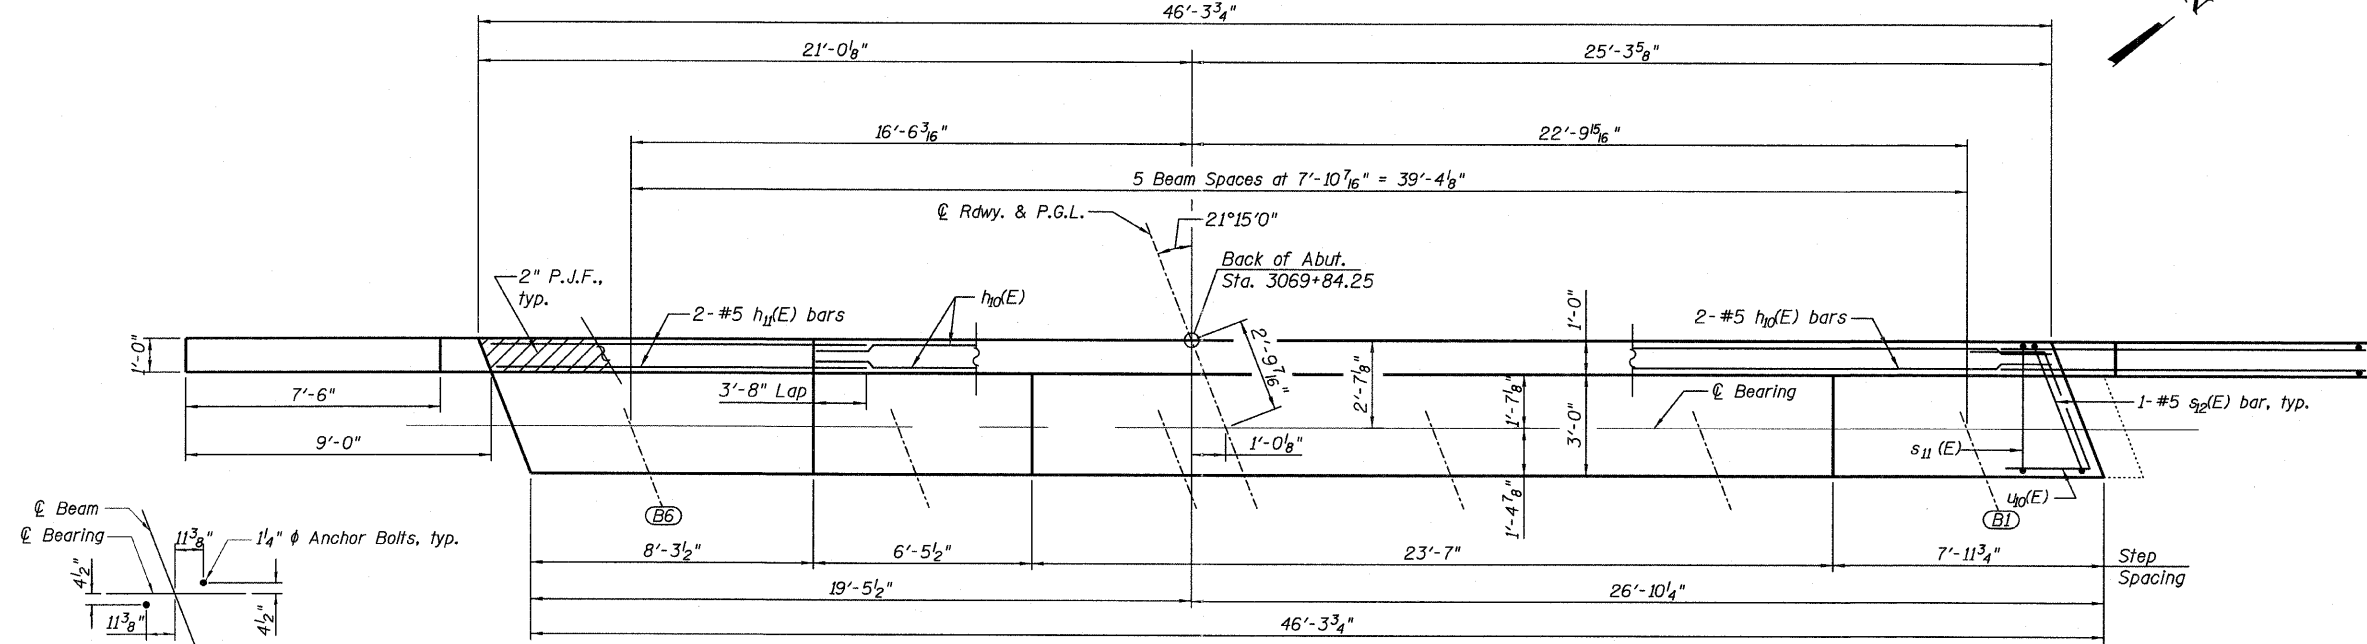

TOP PLAN

ANCHOR BOLT LAYOUT

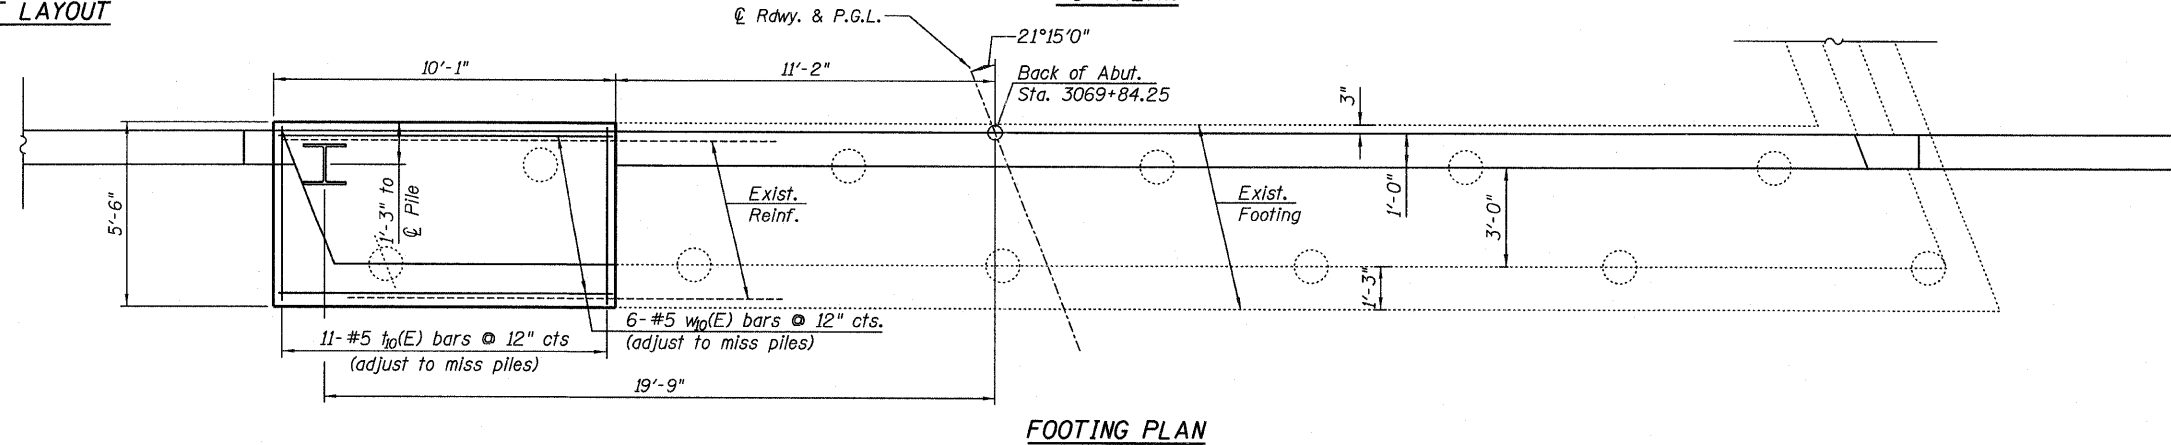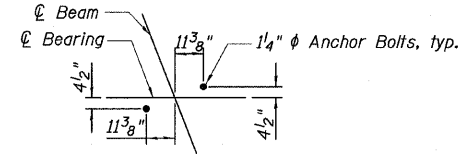

FOOTING PLAN

NOTES:
 Pour steps monolithically with cap.
 * Epoxy Grout d10(E), d11(E), d12(E) bars in 9\"/>

Existing reinforcement shall be cleaned and incorporated into the new construction. Cost included with Concrete Removal. See Removal Sheets.

E.F. - Denotes Each Face.
 B.F. - Denotes Back Face
 F.F. - Denotes Front Face

See sheet 23 of 37 for Sections, Details, and Bill of Materials.

LAP SPLICES

Bar	Lap
#4	2'-11"
#5	3'-8"