


FINAL SURVEY	SURVEYED	DATE
NOTE BOOK	PLOTTED	BY
AREAS CHECKED	TEMPLATE	
NO.	AREAS CHECKED	

ORIGINAL SURVEY	SURVEYED	DATE
NOTE BOOK	PLOTTED	BY
AREAS CHECKED	TEMPLATE	
NO.	AREAS CHECKED	

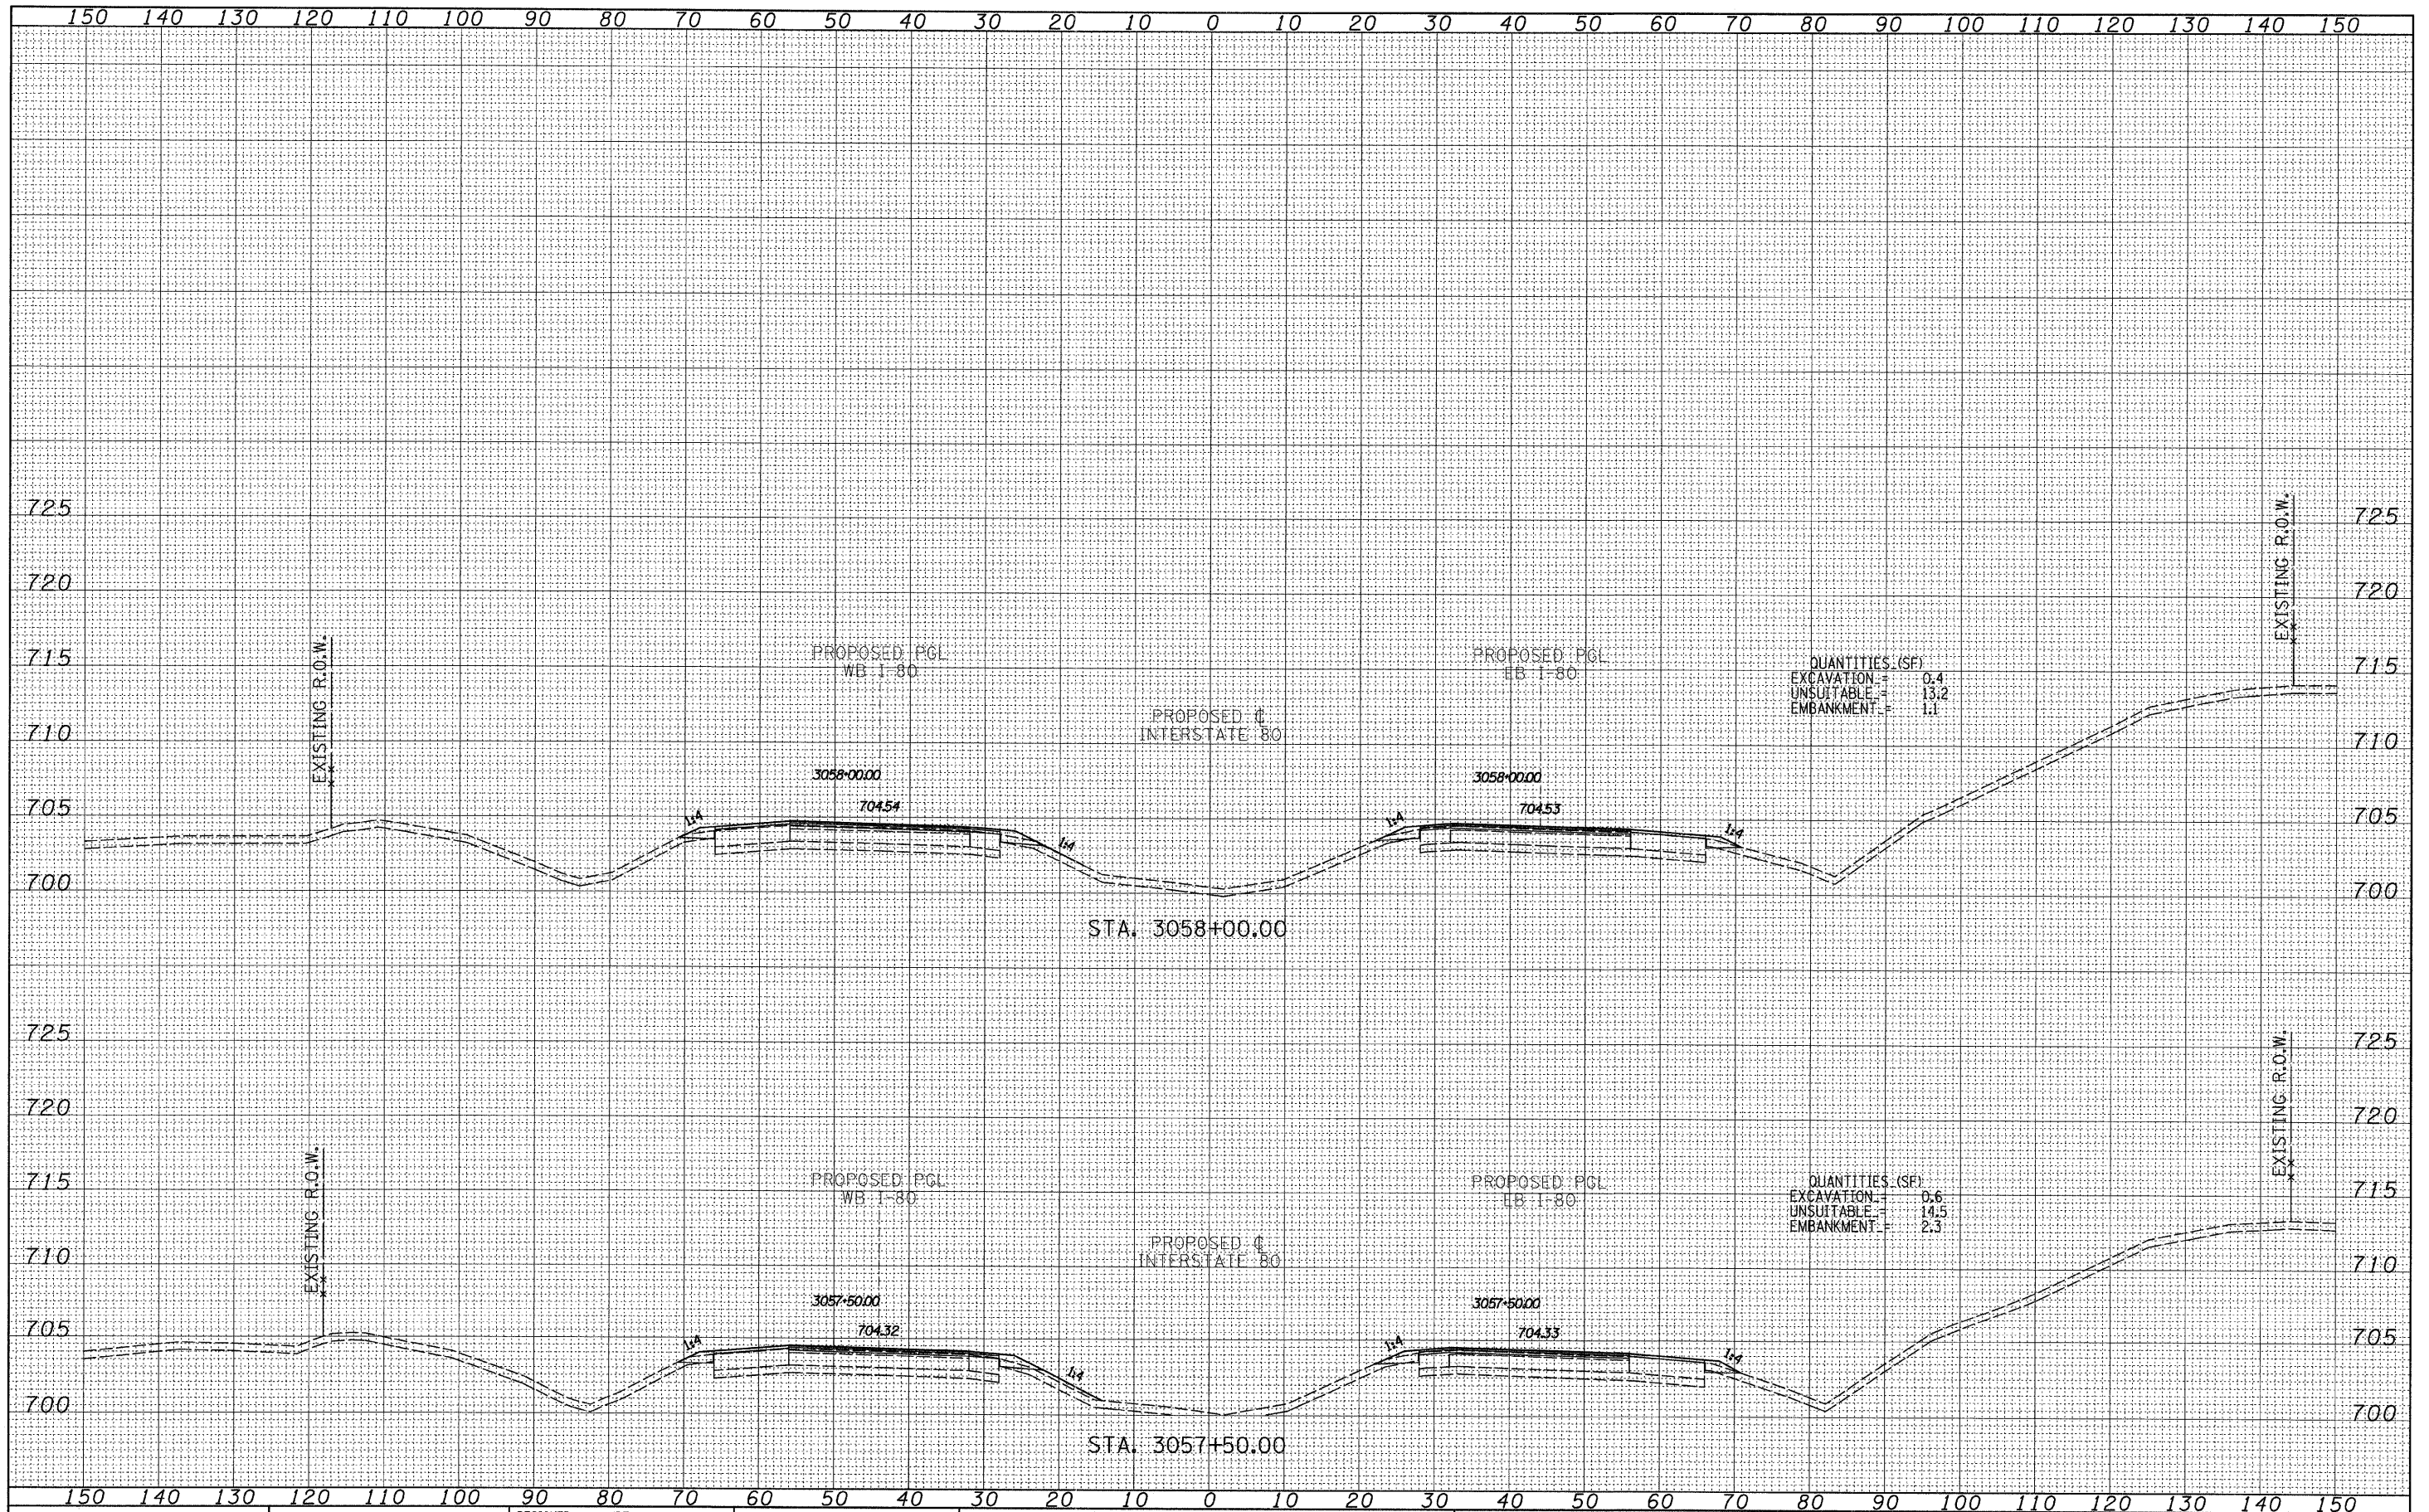

TYLINTERNATIONAL	USER NAME =	DESIGNED - JDF	REVISED -	STATE OF ILLINOIS	F.A.I. ROUTE 80 (I-80)	SECTION	COUNTY	TOTAL SHEETS	SHEET NO.
	DESIGNED - JDF	REVISED -	DEPARTMENT OF TRANSPORTATION						
	PLOT SCALE =	CHECKED - JPM	REVISED -						
	PLOT DATE =	DATE - 9/7/2011	REVISED -		SCALE: 1" = 40'	SHEET NO.	OF SHEETS	STA. 3057+50.00 TO STA. 3058+00.00	CONTRACT NO. 66686

P:\602429,1(I-80)\Road\602429,10_A\0366686-sht-xssht.dgn