


FINAL SURVEY	SURVEYED	BY	DATE
NOTE BOOK NO.	PLOTTED		
	TEMPLATE		
	AREAS CHECKED		

ORIGINAL SURVEY	SURVEYED	BY	DATE
NOTE BOOK NO.	PLOTTED		
	TEMPLATE		
	AREAS CHECKED		

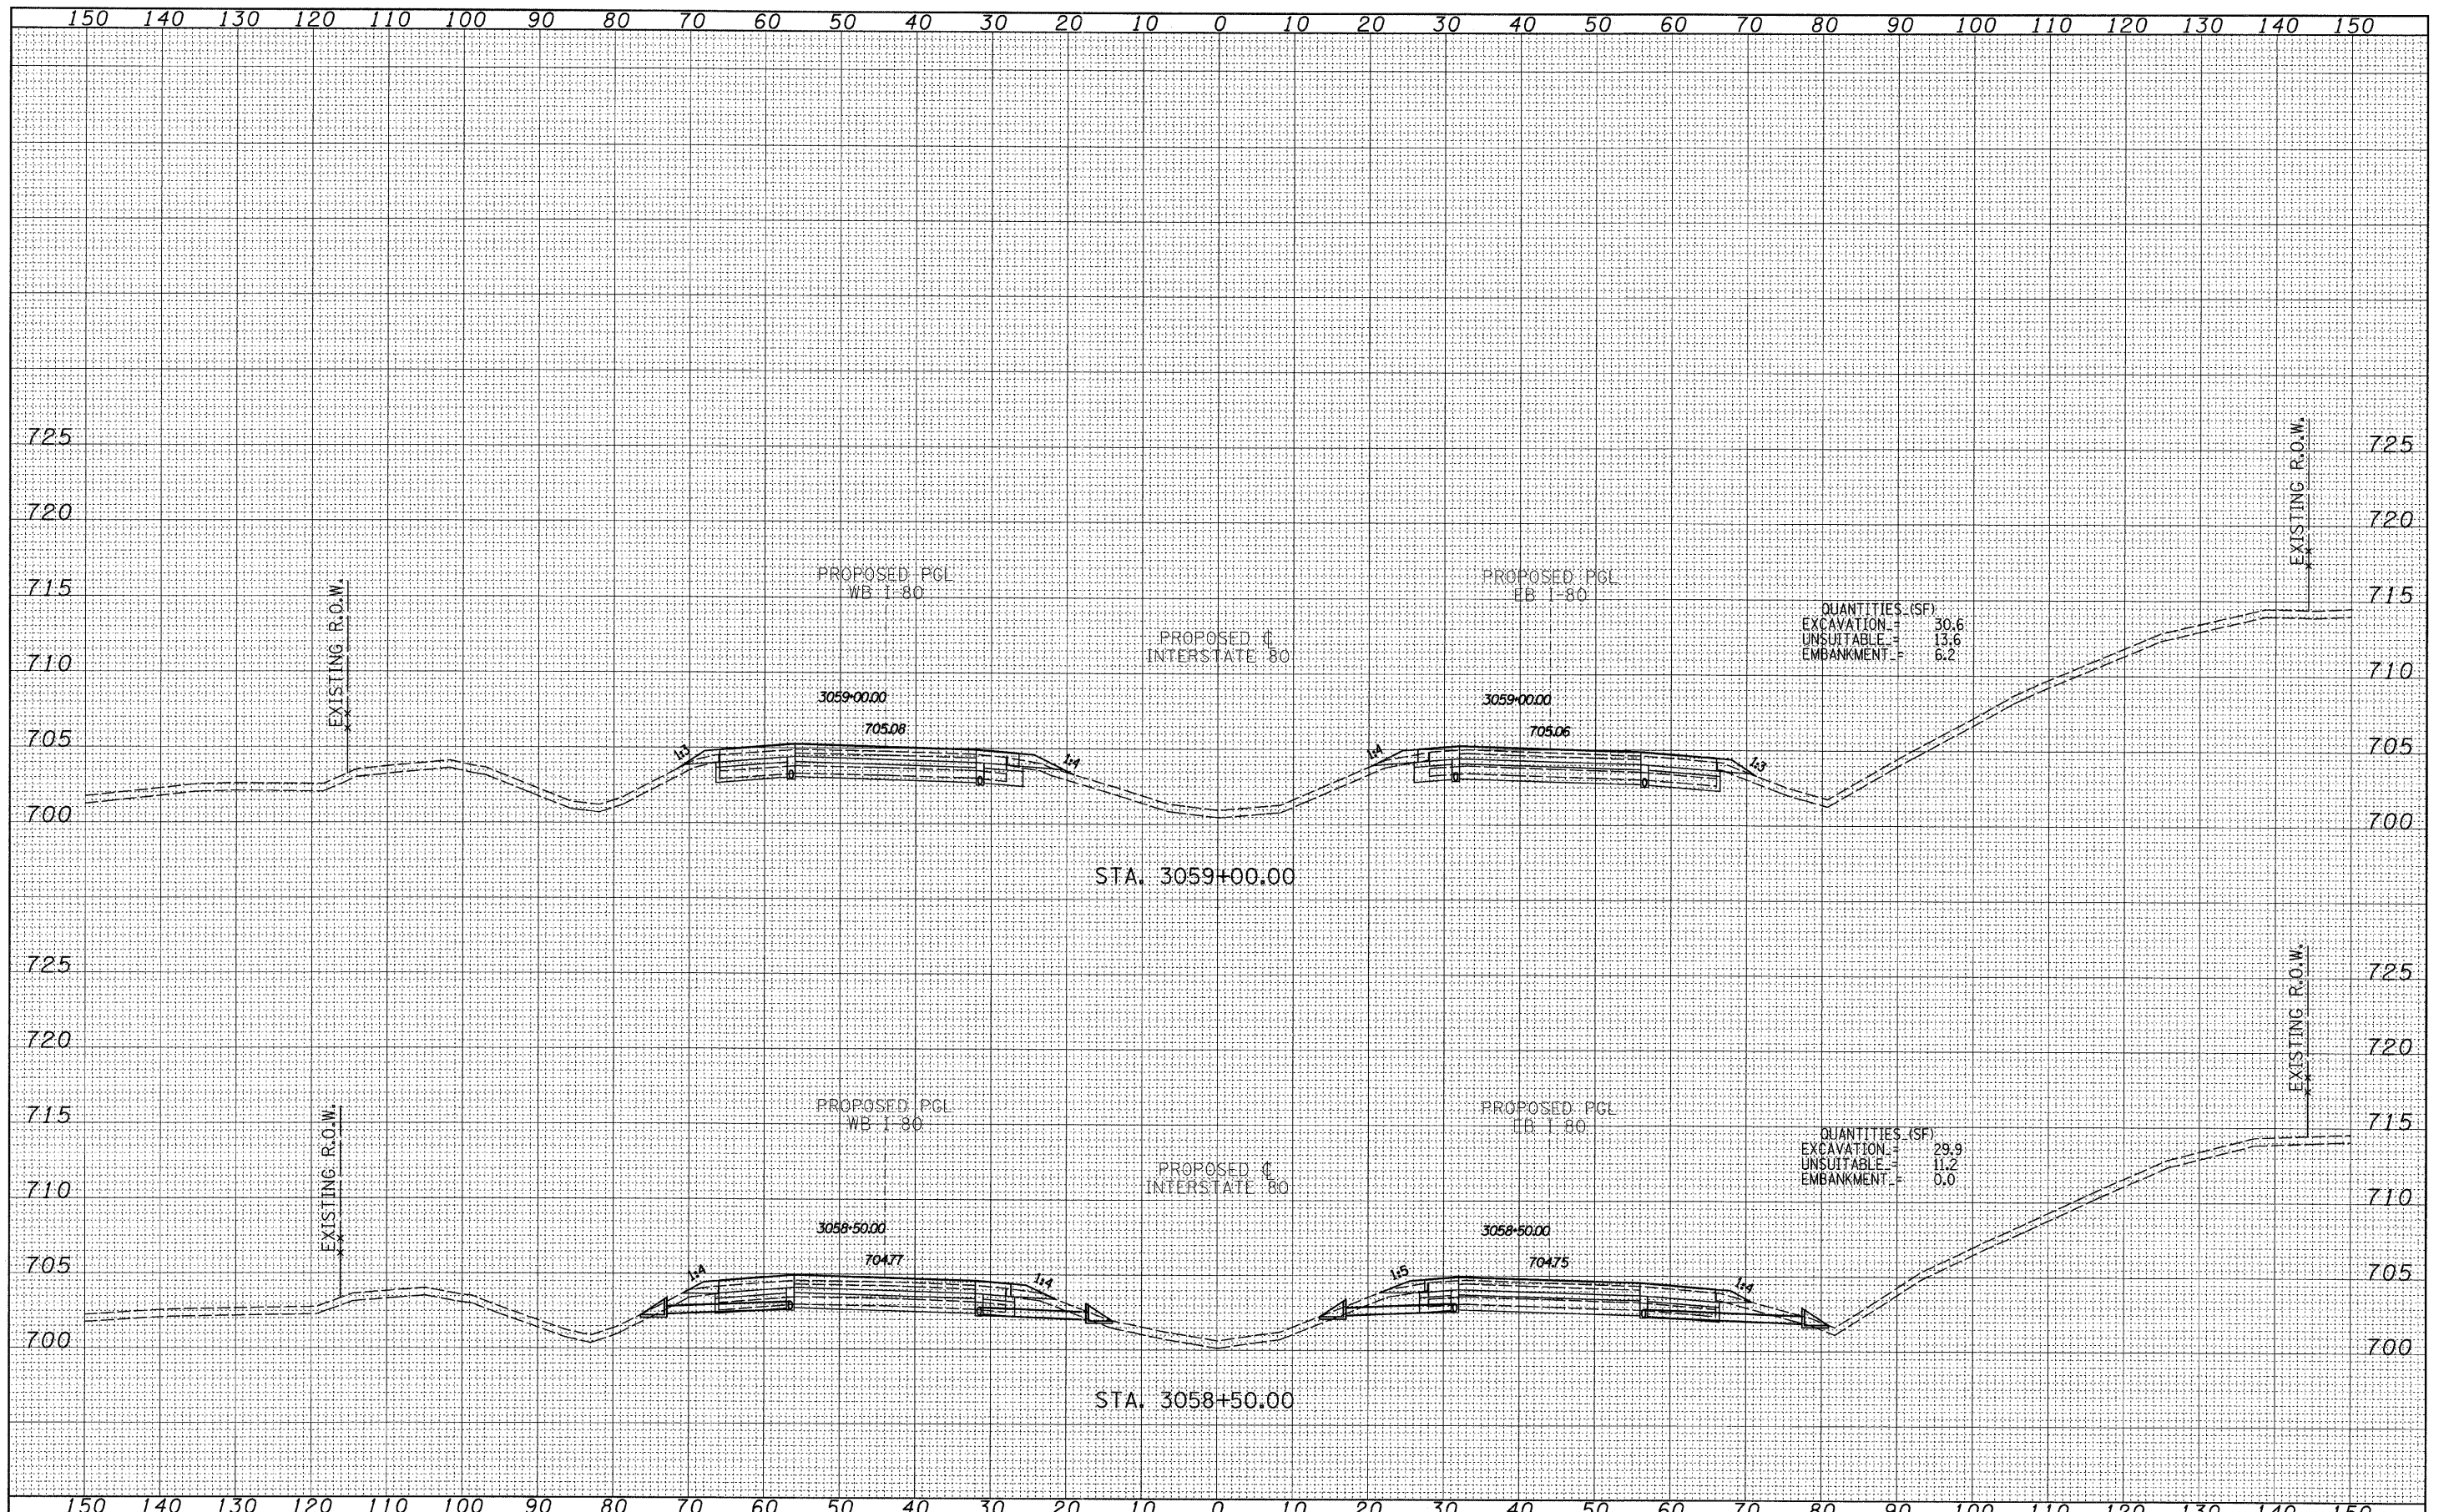

TYLINTERNATIONAL USER NAME = PLOT SCALE = PLOT DATE =	DESIGNED - JDF DRAWN - JDF CHECKED - JPM DATE - 9/7/2011	REVISED - REVISED - REVISED - REVISED -	STATE OF ILLINOIS DEPARTMENT OF TRANSPORTATION F.A.I. ROUTE 80 (I-80) PROPOSED CROSS SECTIONS	SECTION COUNTY BUREAU CONTRACT NO.	TOTAL SHEETS SHEET NO.
	SCALE: 1" = 40' SHEET NO. OF SHEETS STA. 3058+50.00 TO STA. 3059+00.00	80 [06-5]HBR-1, VBR[06-6]RS-3&I ILLINOIS FED. ROAD DIST. NO.		249 204 66686	FED. AID PROJECT

P:\602429.1(I-80)\Road\602429.10_A\036686-sht-xsht.dgn