


FINAL SURVEY	SURVEYED	BY	DATE
NOTE BOOK	PLOTTED		
NO.	AREAS CHECKED		

OPTIONAL SURVEY	SURVEYED	BY	DATE
NOTE BOOK	PLOTTED		
NO.	AREAS CHECKED		

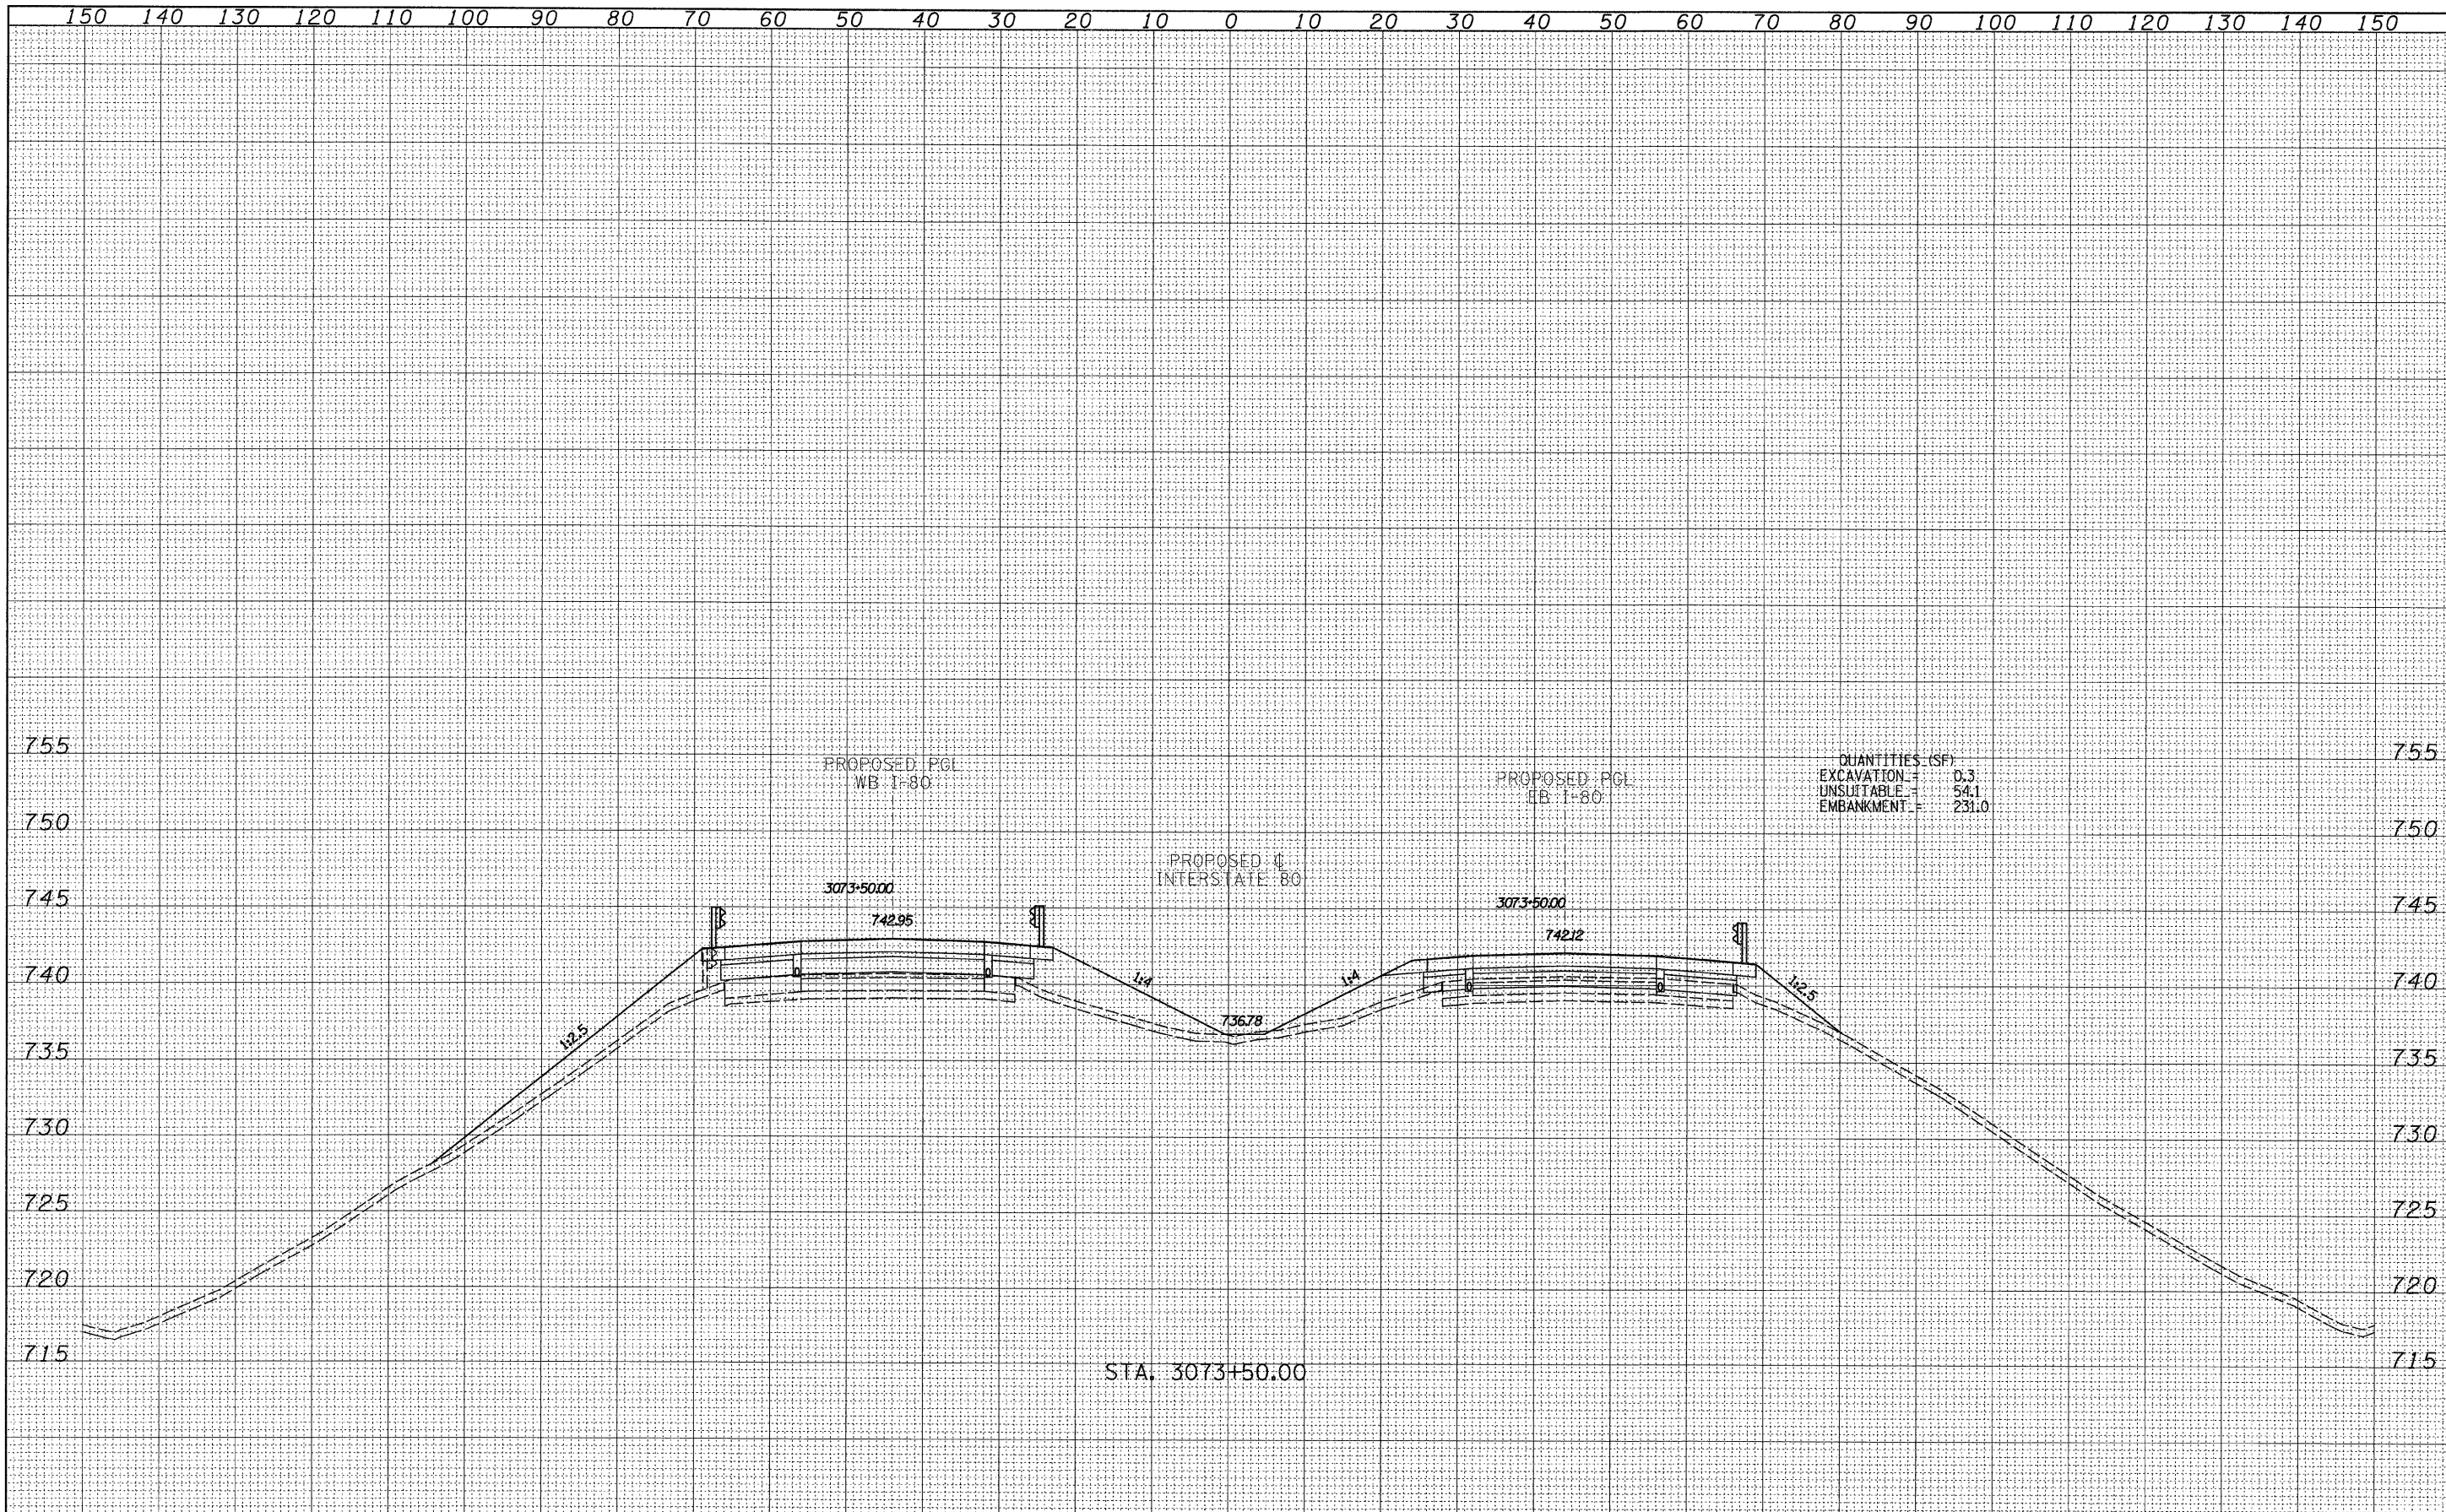

TYLIN INTERNATIONAL USER NAME = PLOT SCALE = PLOT DATE =	DESIGNED - JDF DRAWN - JDF CHECKED - JPM DATE - 9/7/2011	REVISED - REVISED - REVISED - REVISED -	STATE OF ILLINOIS DEPARTMENT OF TRANSPORTATION	F.A.I. ROUTE 80 (I-80) PROPOSED CROSS SECTIONS		F.A.I. RTE. SECTION COUNTY TOTAL SHEETS SHEET NO. 80 [106-5]HR-1.VBR(106-6)RS-3&I BUREAU 249 217
	SCALE: 1" = 10' V SHEET NO. OF SHEETS STA. 3073+50.00 TO STA. 3073+50.00	FED. ROAD DIST. NO. [ILLINOIS] FED. AID PROJECT		CONTRACT NO. 66686		

P:\602429\1(1-80)\Road\602429.10_A\366686-sht-xsst.dgn