


FINAL SURVEY	SURVEYED	DATE
NOTE BOOK	PLOTTED	BY
NO.	TEMPLATE	
	AREAS CHECKED	

ORIGINAL SURVEY	SURVEYED	DATE
NOTE BOOK	PLOTTED	BY
NO.	TEMPLATE	
	AREAS CHECKED	

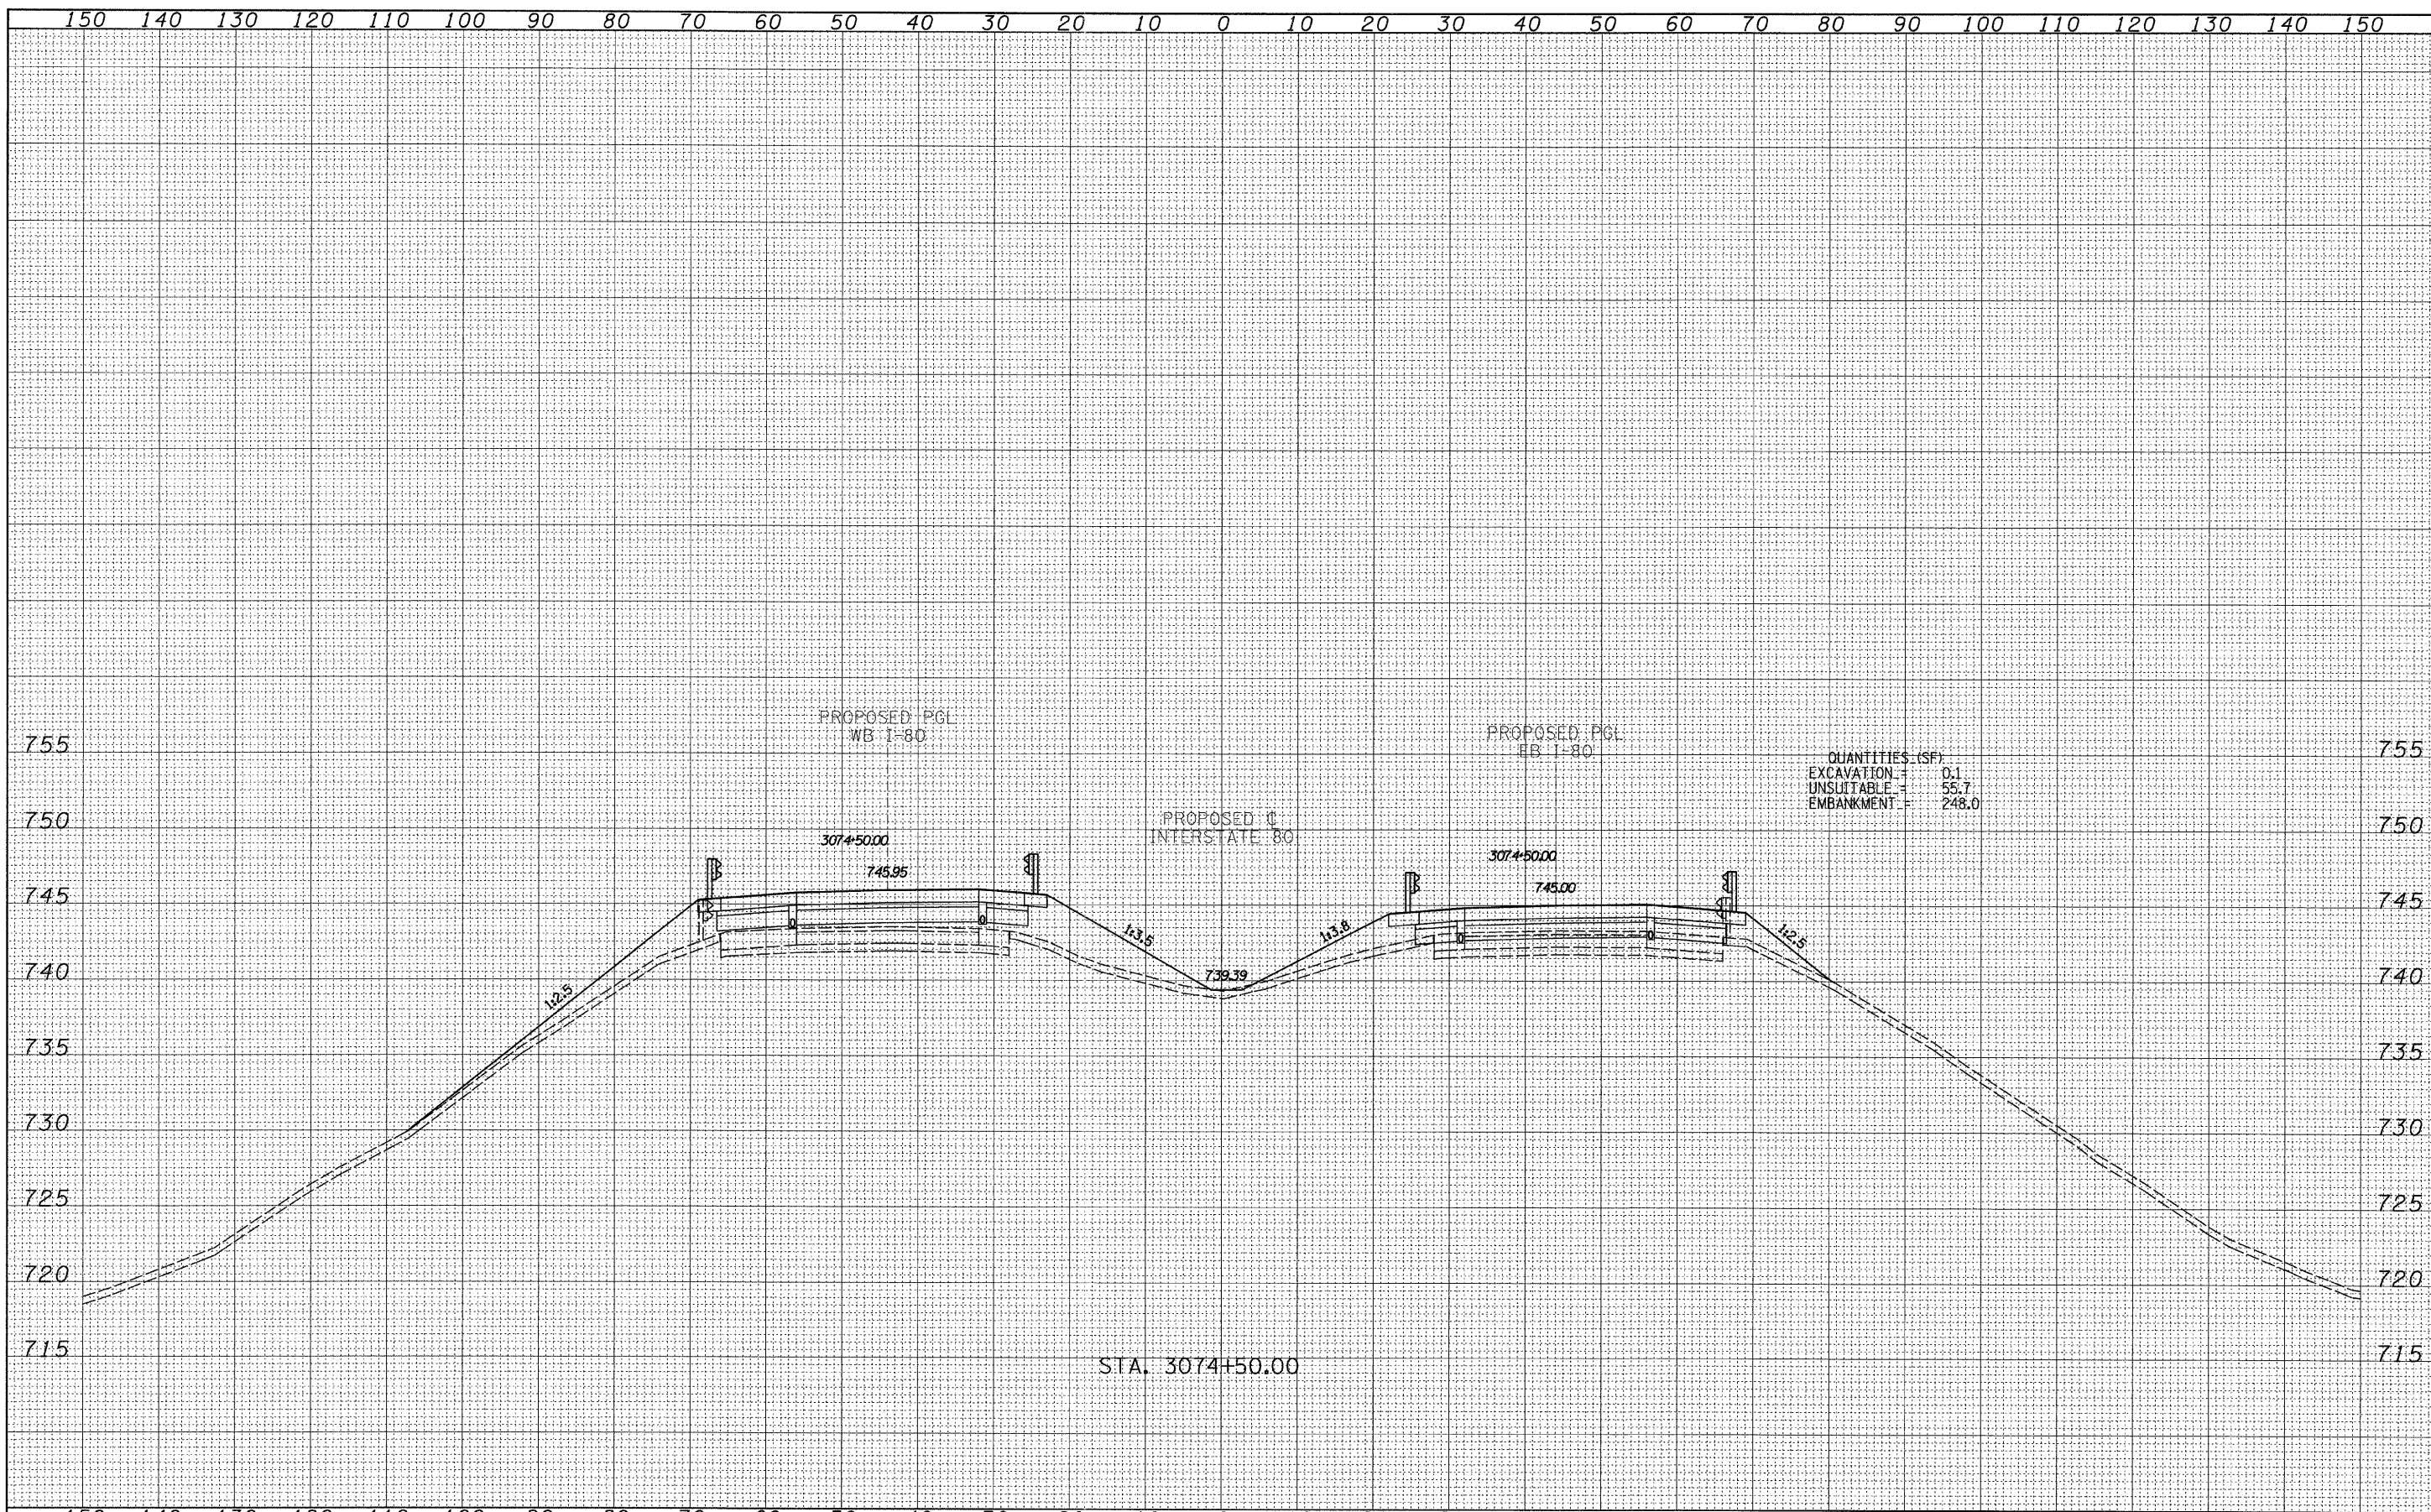

TYLIN INTERNATIONAL USER NAME = PLOT SCALE = PLOT DATE =	DESIGNED - JDF DRAWN - JDF CHECKED - JPM DATE - 9/7/2011	REVISED - REVISED - REVISED - REVISED -	STATE OF ILLINOIS DEPARTMENT OF TRANSPORTATION	F.A.I. ROUTE 80 (I-80) PROPOSED CROSS SECTIONS		F.A.I. RTE. 80	SECTION (106-5)HBR-1.VBR(106-6)RS-3&I	COUNTY BUREAU	TOTAL SHEETS 249	SHEET NO. 219	CONTRACT NO. 66686
	SCALE: 1" = 10' V, 1" = 100' H			SHEET NO. OF SHEETS	STA. 3074+50.00 TO STA. 3074+50.00	FED. ROAD DIST. NO. [ILLINOIS] FED. AID PROJECT					

P:\602429.1(1-80)\Road\602429.10.A\366686-sht-xssht.dgn