


FINAL SURVEY	SURVEYED	DATE
NOTE BOOK	PLOTTED	
NO.	TEMPLATE	
	AREAS CHECKED	

ORIGINAL SURVEY	SURVEYED	DATE
NOTE BOOK	PLOTTED	
NO.	TEMPLATE	
	AREAS CHECKED	

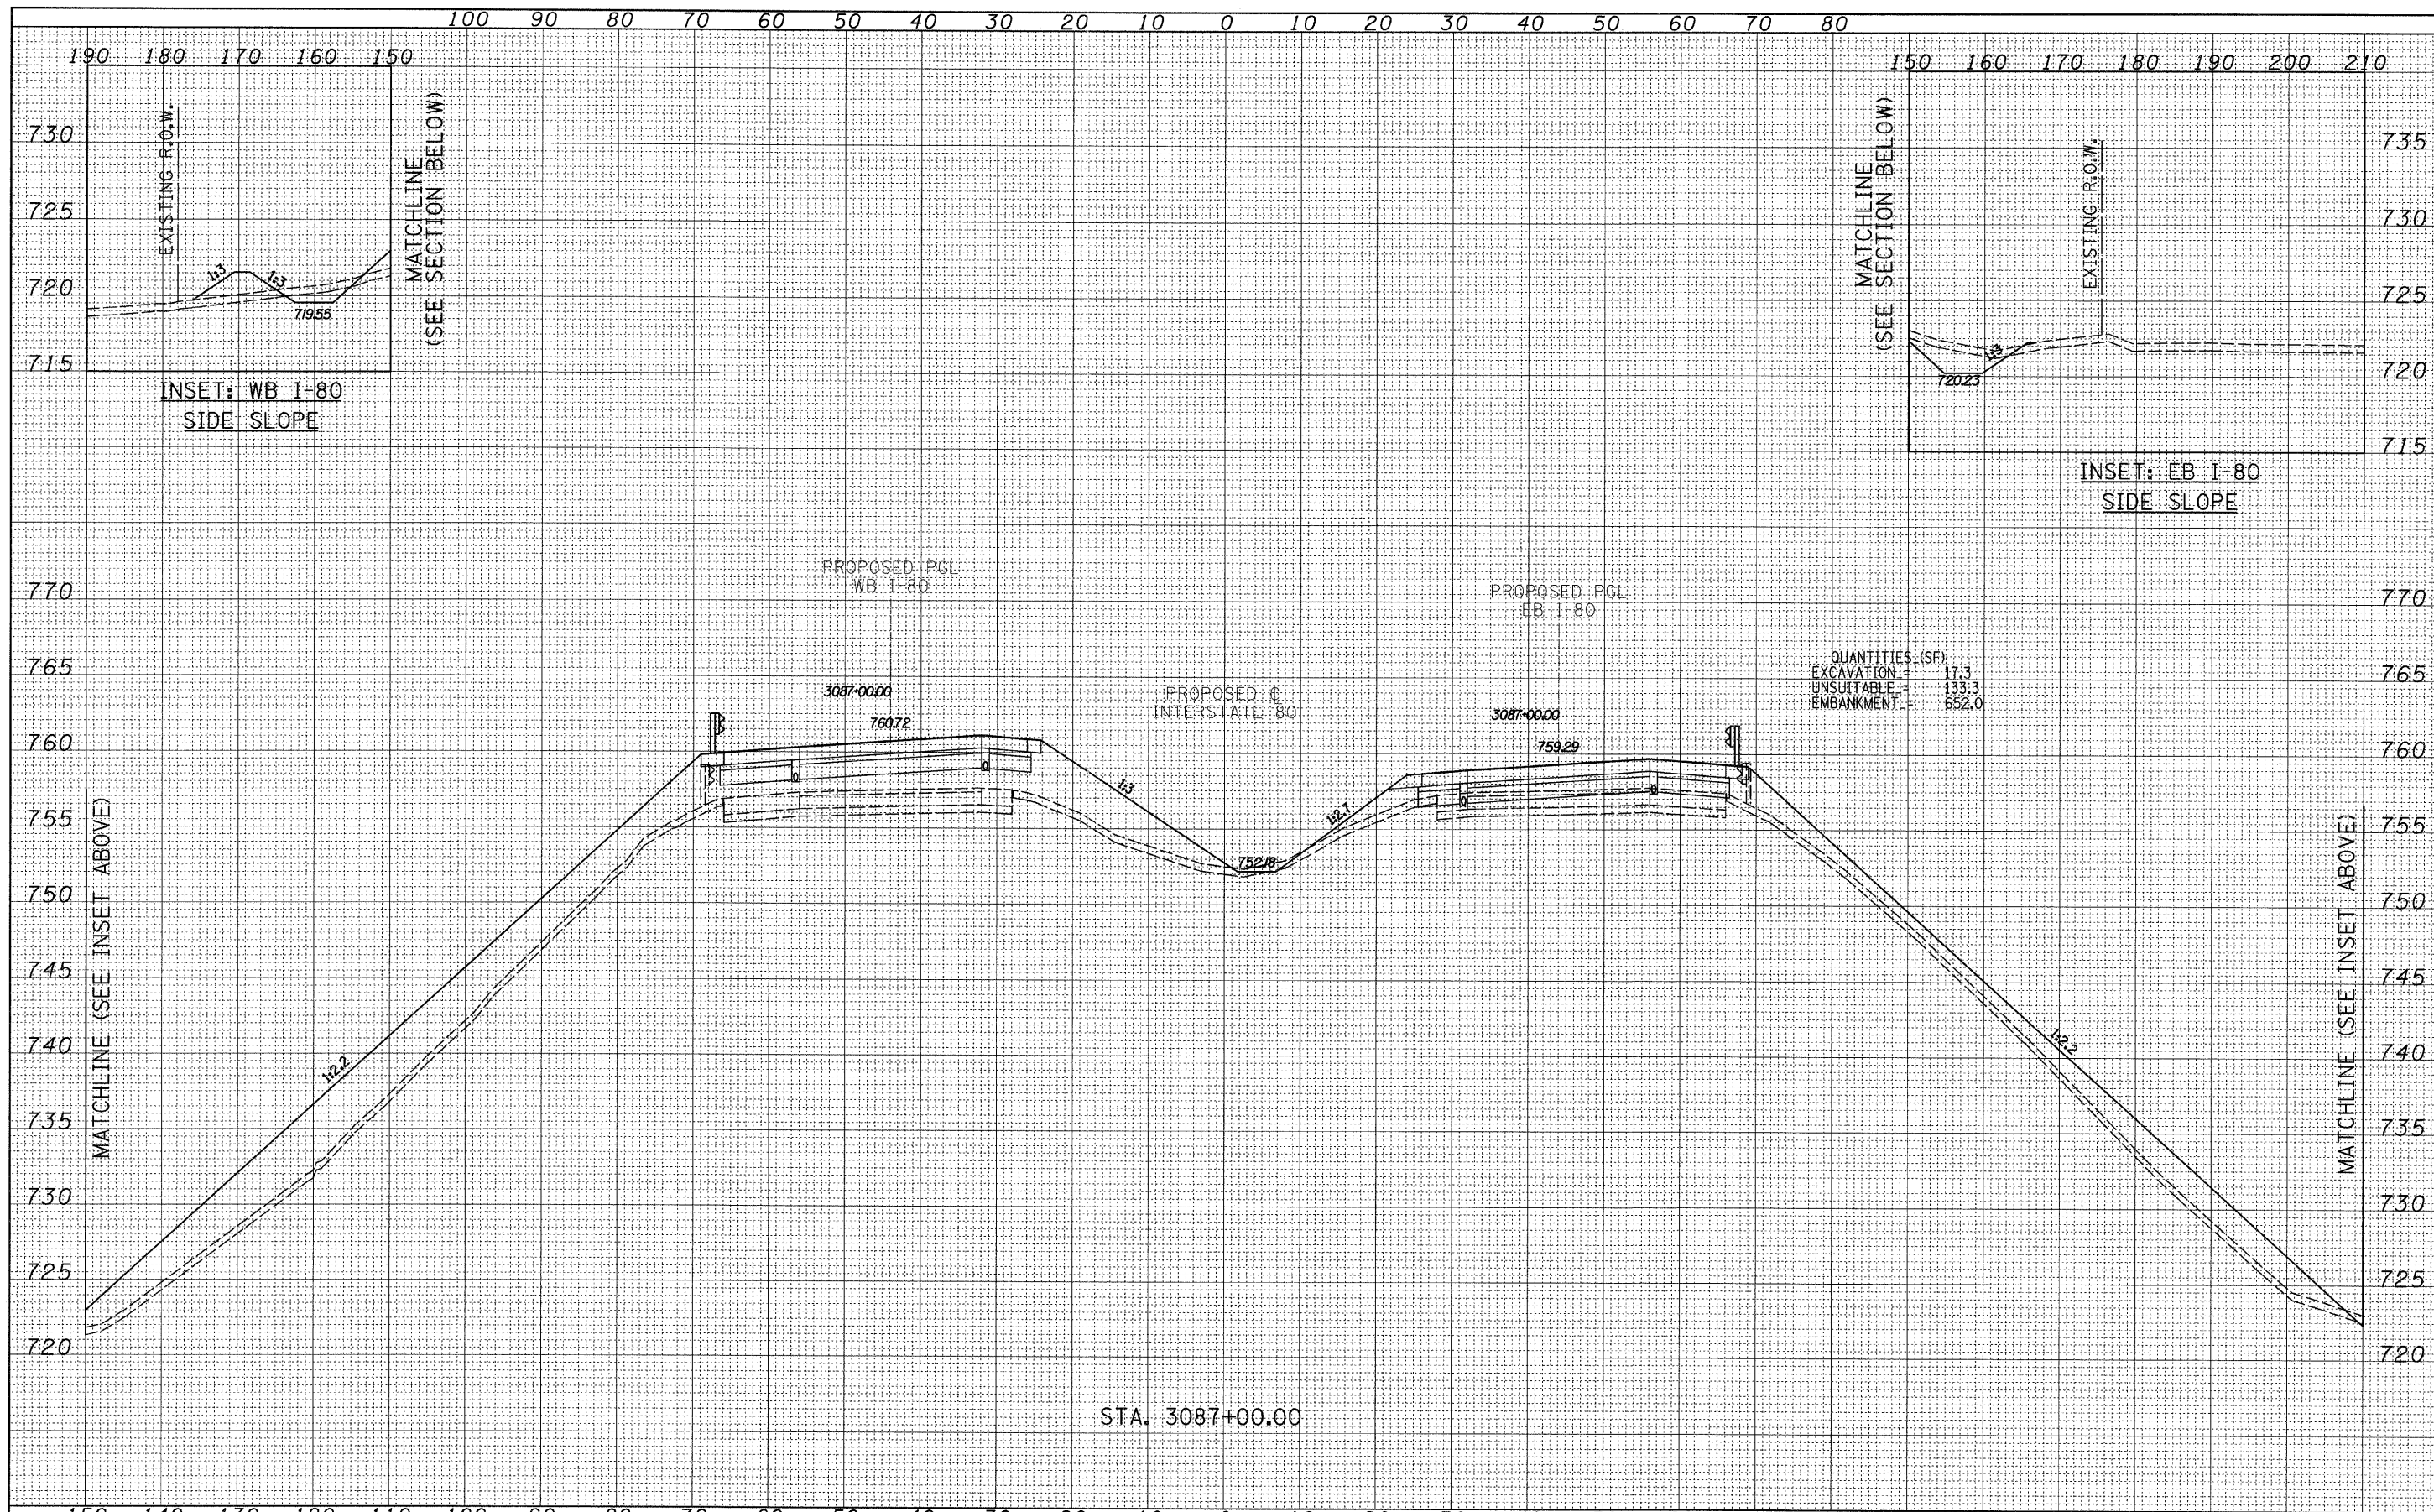

TYLIN INTERNATIONAL USER NAME = PLOT SCALE = PLOT DATE =	DESIGNED - JDF DRAWN - JDF CHECKED - JPM DATE - 9/7/2011	REVISED - REVISED - REVISED - REVISED -	STATE OF ILLINOIS DEPARTMENT OF TRANSPORTATION	F.A.I. ROUTE 80 (I-80) PROPOSED CROSS SECTIONS	F.A.I. RTE. SECTION COUNTY BUREAU CONTRACT NO. 66686
	STA. 3087+00.00 TO STA. 3087+00.00	SHEET NO. OF SHEETS			TOTAL SHEETS SHEET NO. 249 275

P:\602429.1(I-80)\Road\602429.10_A\366686-sht-xssht.dgn

QUANTITIES (SF)
 EXCAVATION = 17.3
 UNSUITABLE = 133.3
 EMBANKMENT = 652.0