


DATE	
BY	
FINAL SURVEY	SURVEYED
NOTE BOOK	PLOTTED
NO.	TEMPLATE
	AREAS CHECKED
	AREAS CHECKED

DATE	
BY	
ORIGINAL SURVEY	SURVEYED
NOTE BOOK	PLOTTED
NO.	TEMPLATE
	AREAS CHECKED
	AREAS CHECKED

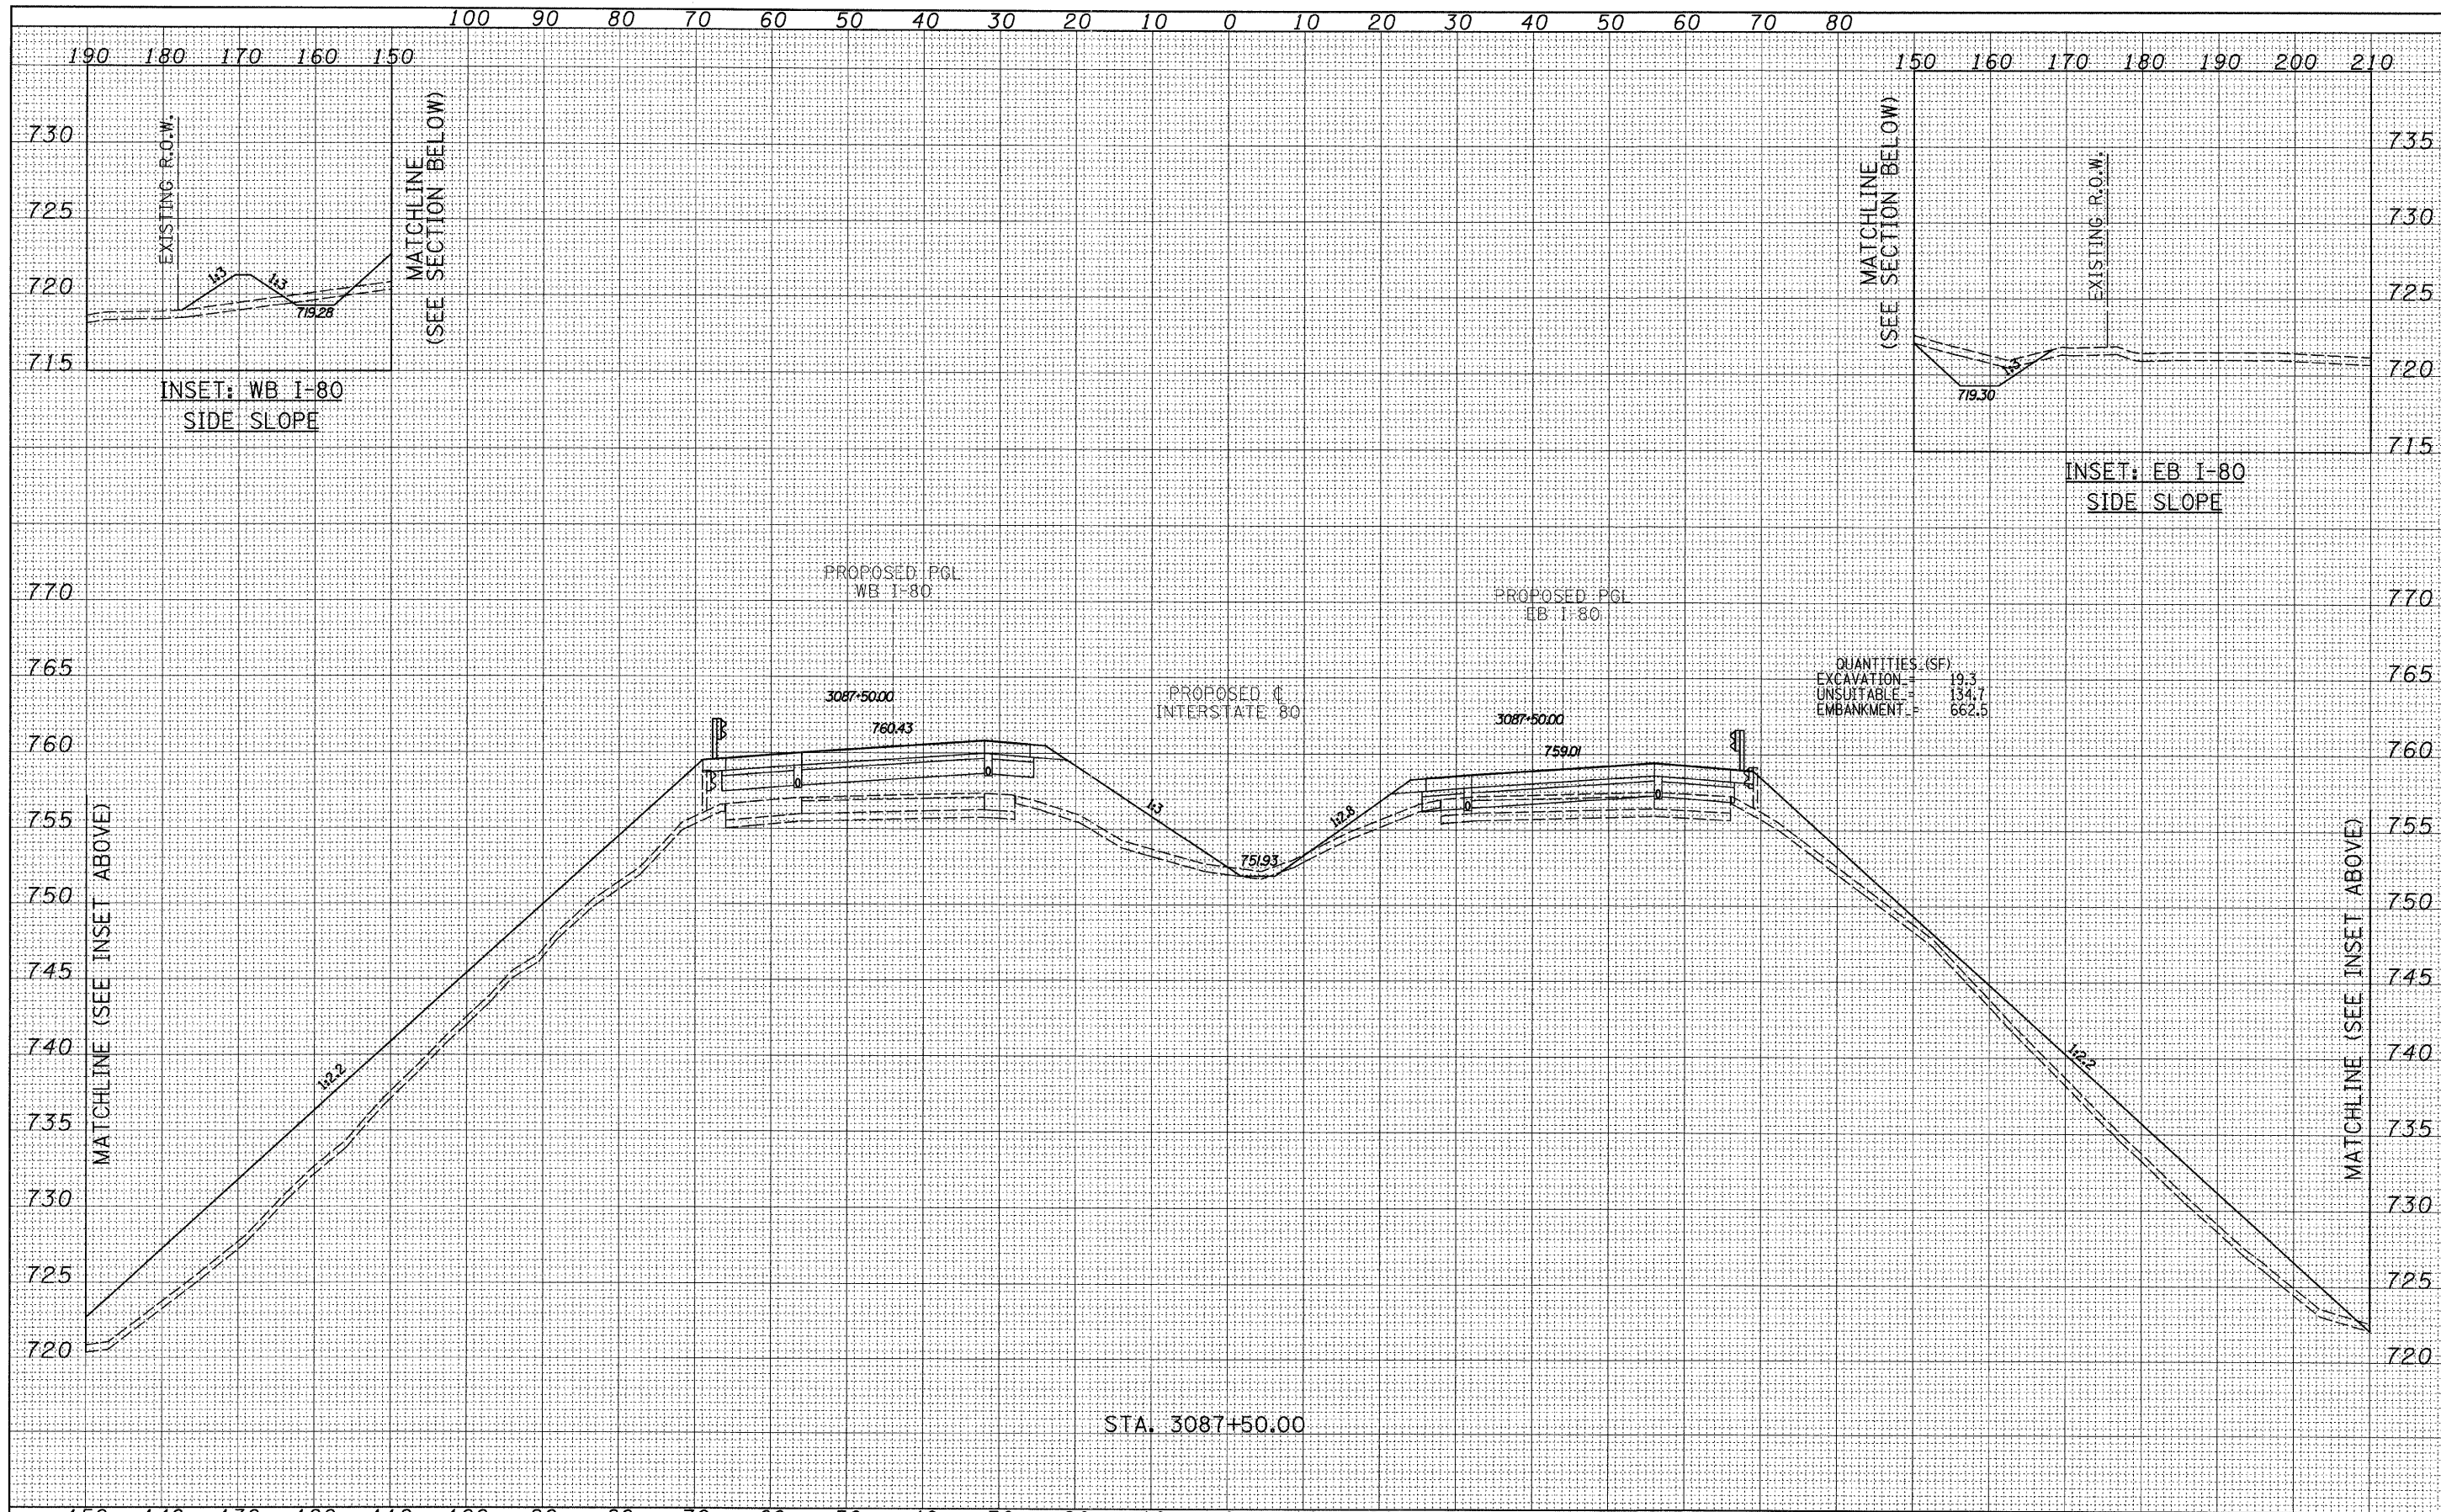

<b>TYLINTERNATIONAL</b> USER NAME = PLOT SCALE = PLOT DATE =	DESIGNED - JDF	REVISED -	<b>STATE OF ILLINOIS</b> <b>DEPARTMENT OF TRANSPORTATION</b>	<b>F.A.I. ROUTE 80 (I-80)</b> <b>PROPOSED CROSS SECTIONS</b>		F.A.I. RTE.	SECTION	COUNTY	TOTAL SHEETS	SHEET NO.
	DRAWN - JDF	REVISED -		80	(106-5)HBR-1.VBR(06-6)RS-3&I	BUREAU	249	241		
	CHECKED - JPM	REVISED -		SCALE: 1" = 10' V, 1" = 100' H		CONTRACT NO. 66686				
	DATE - 9/7/2011	REVISED -		SHEET NO. OF SHEETS STA. 3087+50.00 TO STA. 3087+50.00		FED. ROAD DIST. NO. ILLINOIS FED. AID PROJECT				

P:\602429.1(I-80)\Road\602429.10.A\0366686-sht-xssht.dgn