


**MINIMUM BAR LAP**  
 #8 bar = 5'-2"  
 #9 bar = 7'-5"

**PLAN**

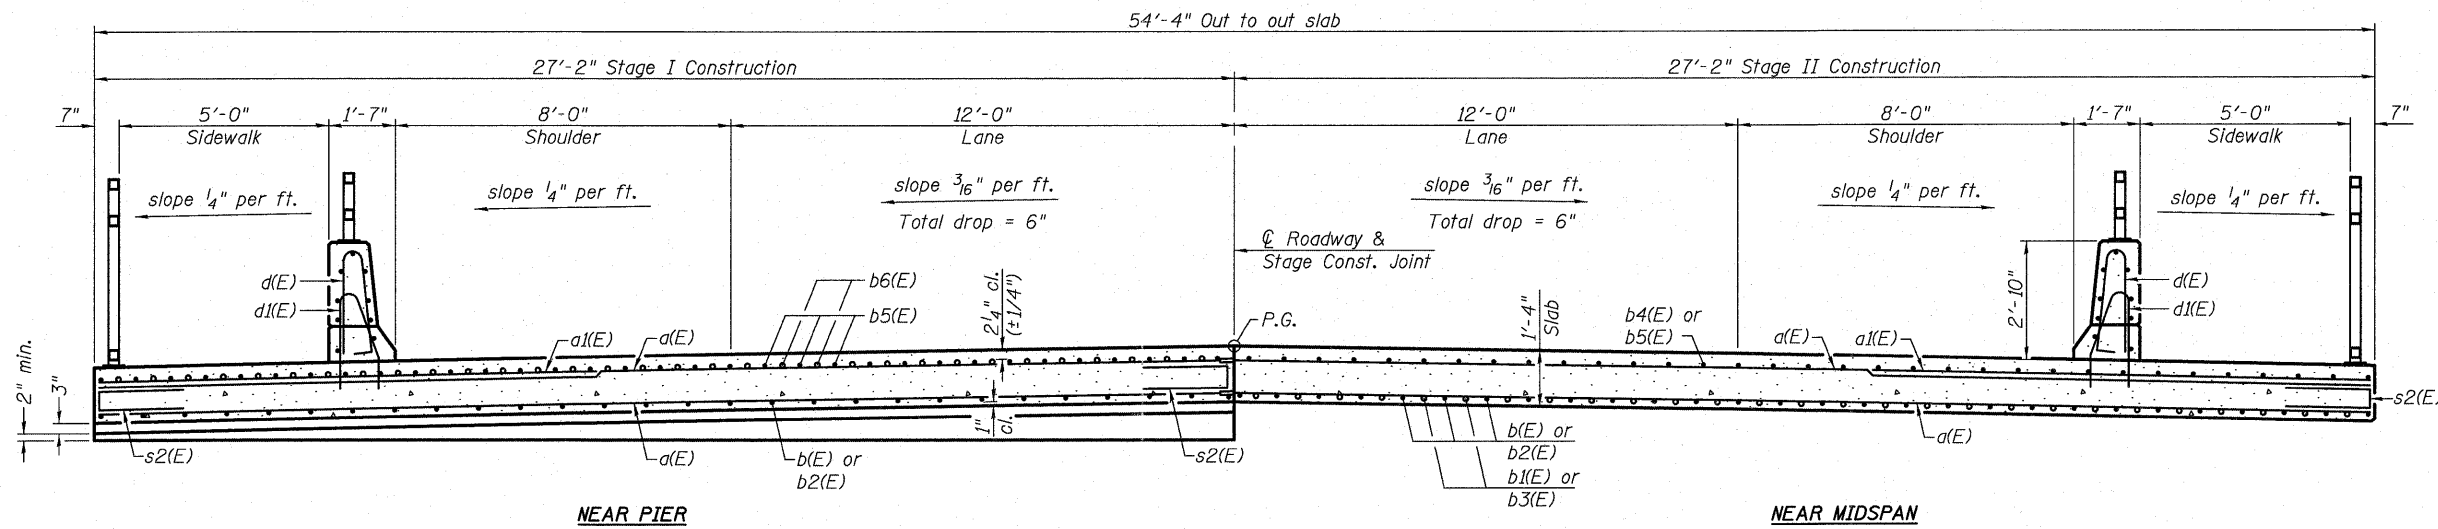

**CROSS SECTION**  
 (Looking East)

- Notes:  
 ① For superstructure details, Bill of Material, bar details, parapet reinforcement, Section A-A, and Section B-B, see sheet 10 of 20.  
 ② For bar splicer assembly details, see sheet 18 of 20.



USER NAME =	DESIGNED - JAD	REVISED -
PLOT SCALE =	CHECKED - SJN	REVISED -
PLOT DATE =	DRAWN - JAD	REVISED -
	CHECKED - SJN	REVISED -

**STATE OF ILLINOIS**  
**DEPARTMENT OF TRANSPORTATION**

**SUPERSTRUCTURE**  
**STRUCTURE NO. 019-0048**  
 SHEET NO. 9 OF 20 SHEETS

F.A.P. RTE.	SECTION	COUNTY	TOTAL SHEETS	SHEET NO.
307	126(B-1)BR	DEKALB	62	27
CONTRACT NO. 66987			ILLINOIS FED. AID PROJECT	