
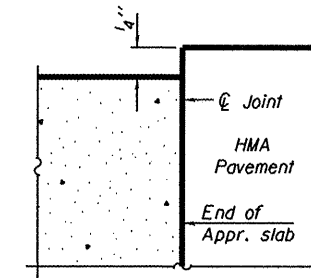


Notes:  
See sheet 14 of 15 for Sections C-C & D-D and View E-E.  
a(E) and a<sub>1</sub>(E) bar spacings measured along  $\phi$  Rdwy.

\*\*\* Cost included with Concrete Superstructure.

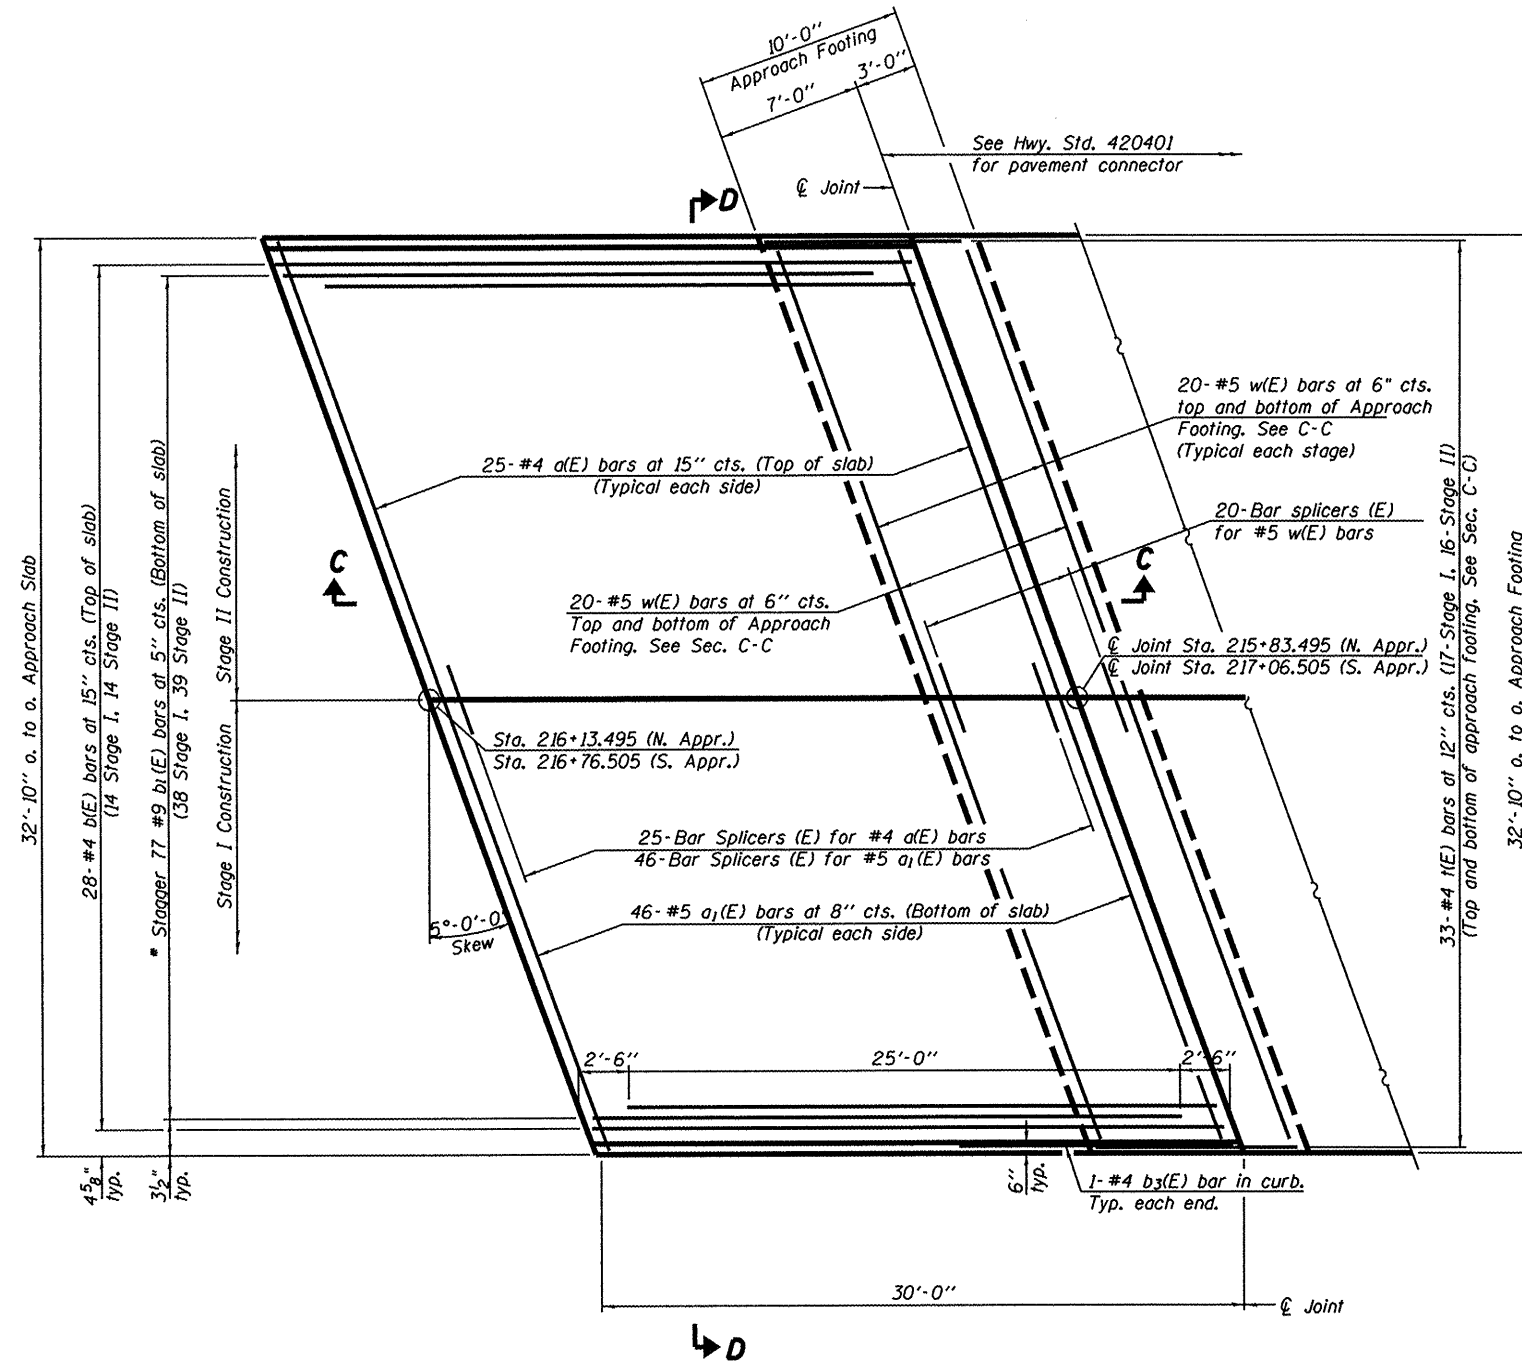

**FLEXIBLE PAVEMENT**

**DETAIL A**

**PLAN**

\* Tilt #9 b<sub>1</sub>(E) bars as required to maintain clearance.  
\*\* Space between a(E) bars, typ. each parapet.



FILE NAME *	USER NAME * #USER#	DESIGNED -	REVISED -	<b>STATE OF ILLINOIS DEPARTMENT OF TRANSPORTATION</b>	<b>BRIDGE APPROACH SLAB DETAILS IL 94 OVER WOLF CREEK S.N. 036-0055</b>		F.A.P. RTE.	SECTION	COUNTY	TOTAL SHEETS	SHEET NO.	
#FILE#		DRAWN -	REVISED -		SCALE:	SHEET NO. 13 OF 15 SHEETS	STA. 216+45	534	109B (BR3)	HENDERSON	88	38
		CHECKED -	REVISED -						<b>CONTRACT NO. 68083</b>			
		DATE -	REVISED -						ILLINOIS FED. AID PROJECT			