


SURVEY NO. _____
 SURVEY NAME _____
 NOTE BOOK NO. _____
 TEMPLATE AREAS CHECKED _____
 AREAS CHECKED _____

SURVEY NO. _____
 SURVEY NAME _____
 NOTE BOOK NO. _____
 TEMPLATE AREAS CHECKED _____
 AREAS CHECKED _____

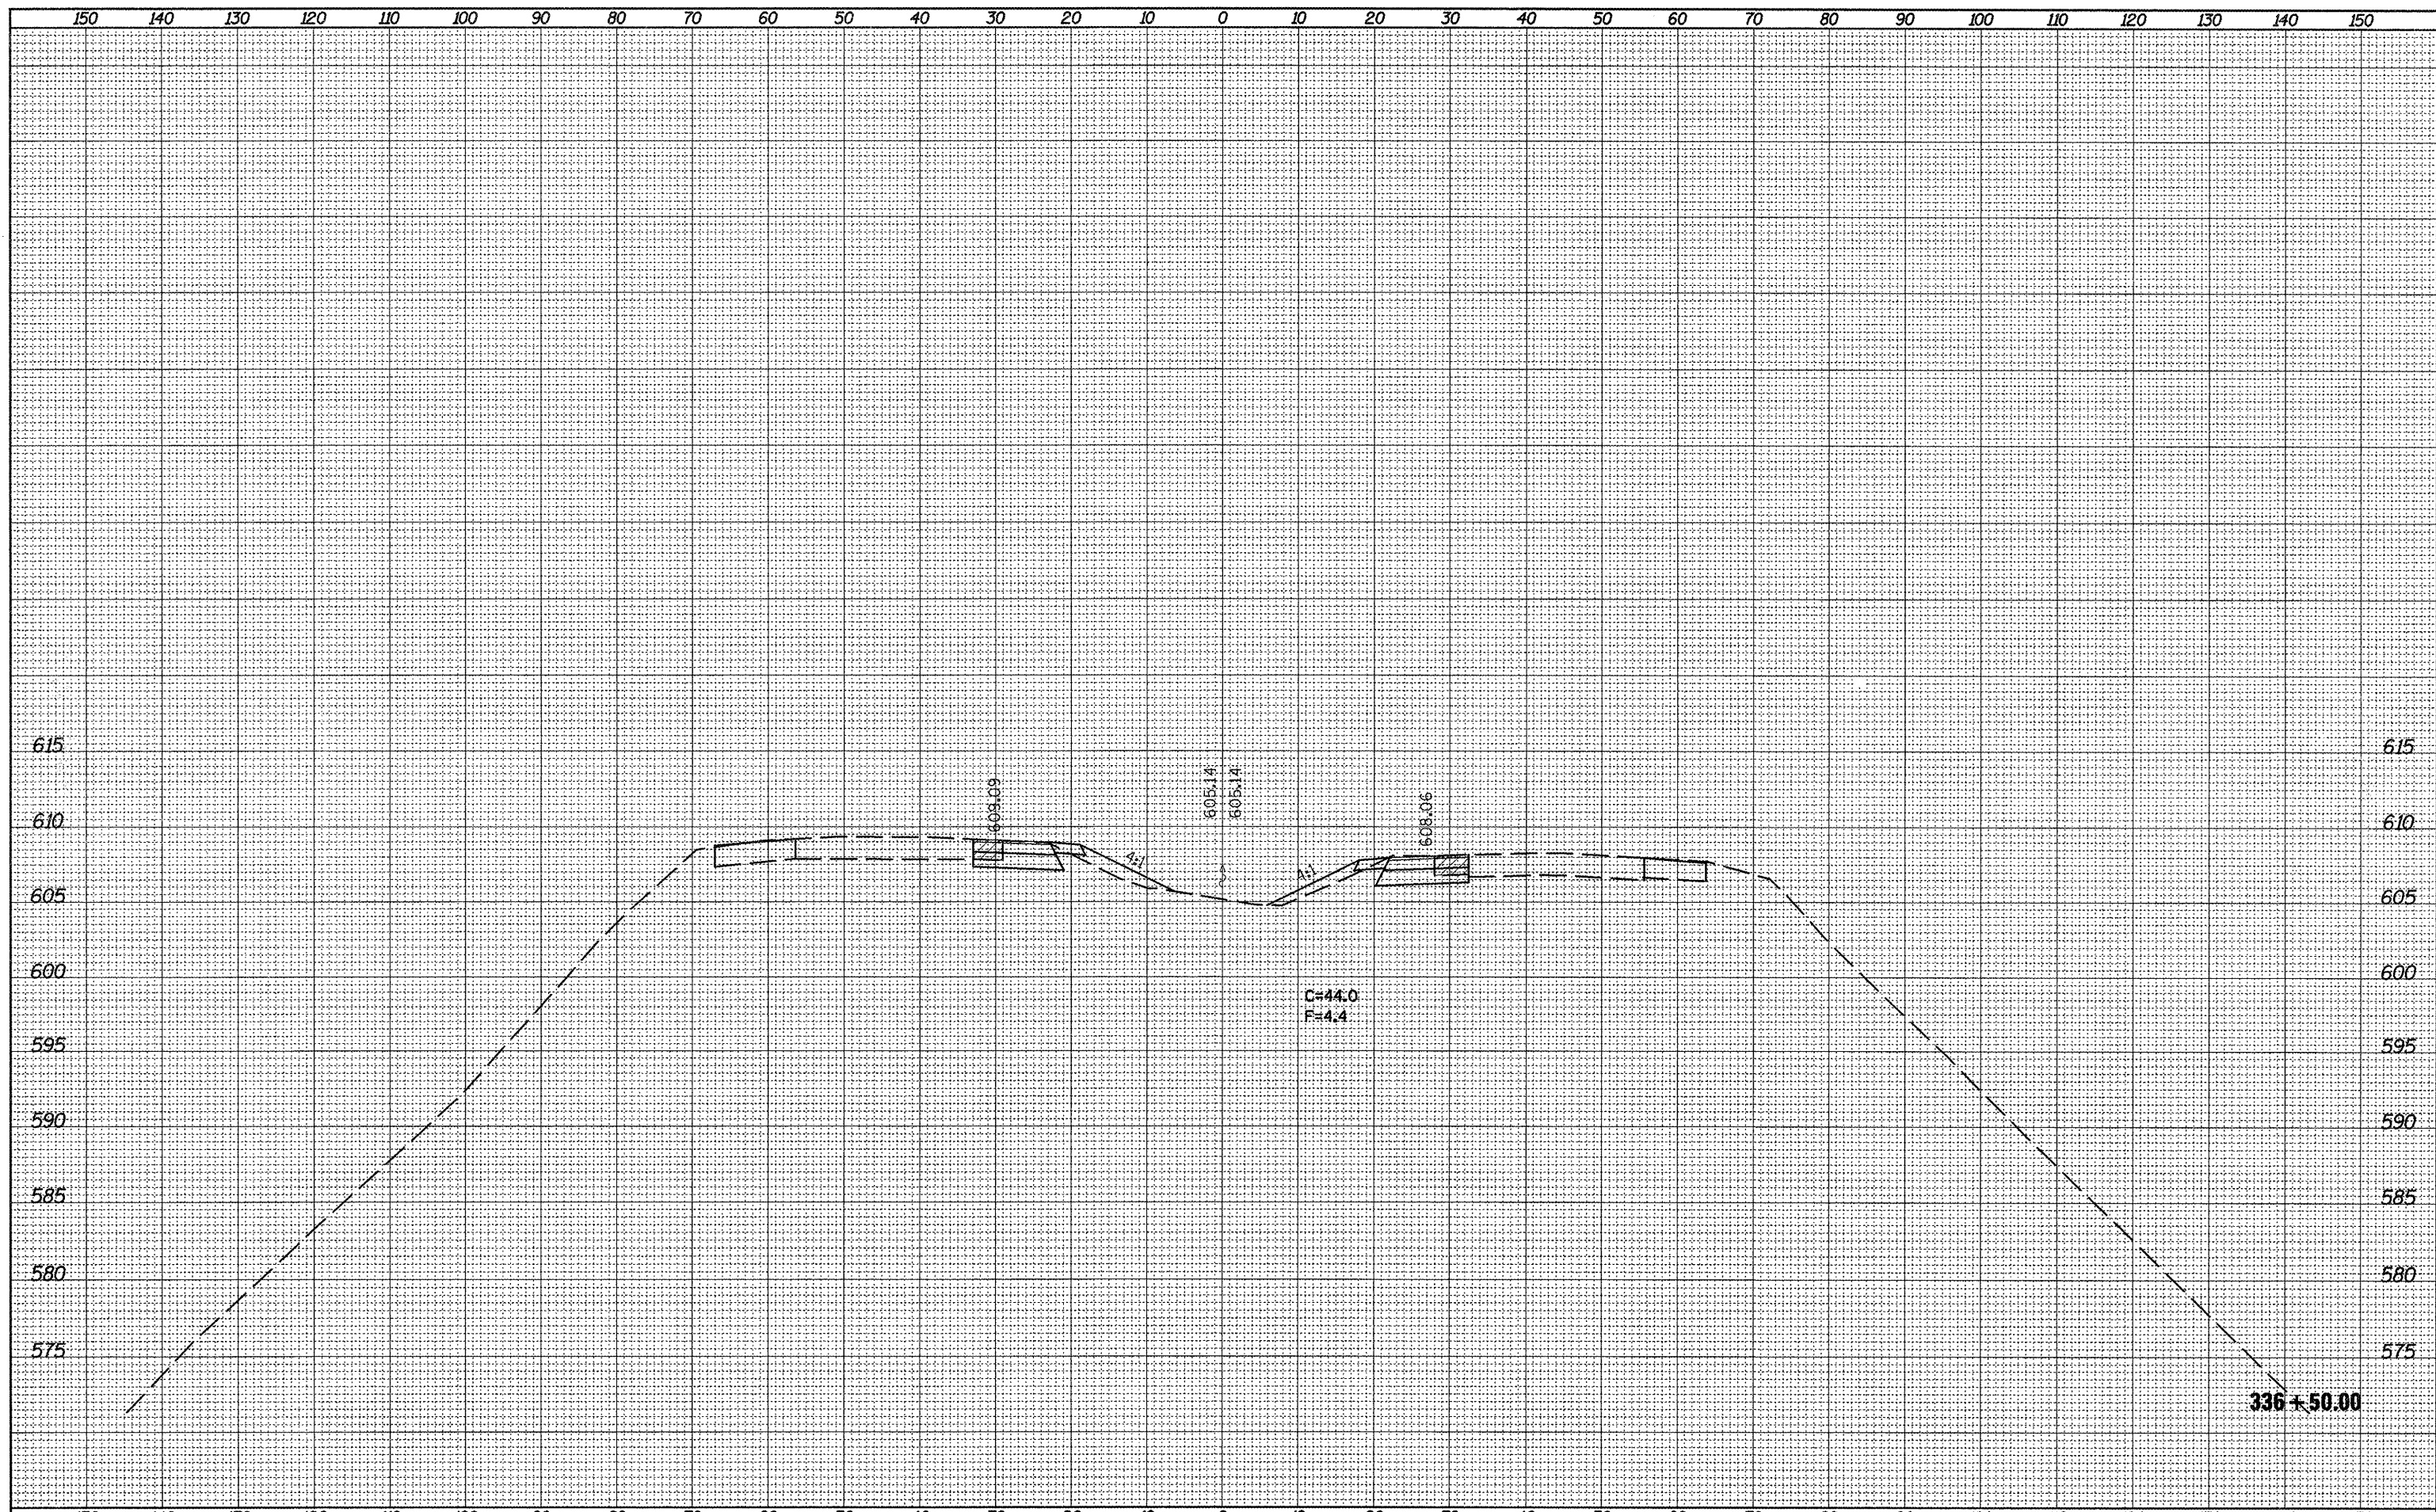

FILE NAME =
 D468874-topo.dgn

USER NAME = johnsonrv
 PLOT SCALE = 20.0/913 // in.
 PLOT DATE = 8/25/2011

DESIGNED -	REVISED -
DRAWN -	REVISED -
CHECKED -	REVISED -
DATE -	REVISED -

STATE OF ILLINOIS
DEPARTMENT OF TRANSPORTATION

PROPOSED CROSS-OVER CROSS SECTIONS
 SCALE: SHEET NO. 4 OF 21 SHEETS STA. 336+50.00 TO STA. 336+50.00

F.A.I. RTE. 74	SECTION 72[6VB]BY]	COUNTY PEORIA	TOTAL SHEETS 133	SHEET NO. 95
CONTRACT NO. 68874				
ILLINOIS FED. AID PROJECT				