


SURVEYED	
SURVEY	
NOTE BOOK	
TEMPLATE	
AREAS	
AREAS CHECKED	
NO.	

SURVEYED	
SURVEY	
NOTE BOOK	
TEMPLATE	
AREAS	
AREAS CHECKED	
NO.	

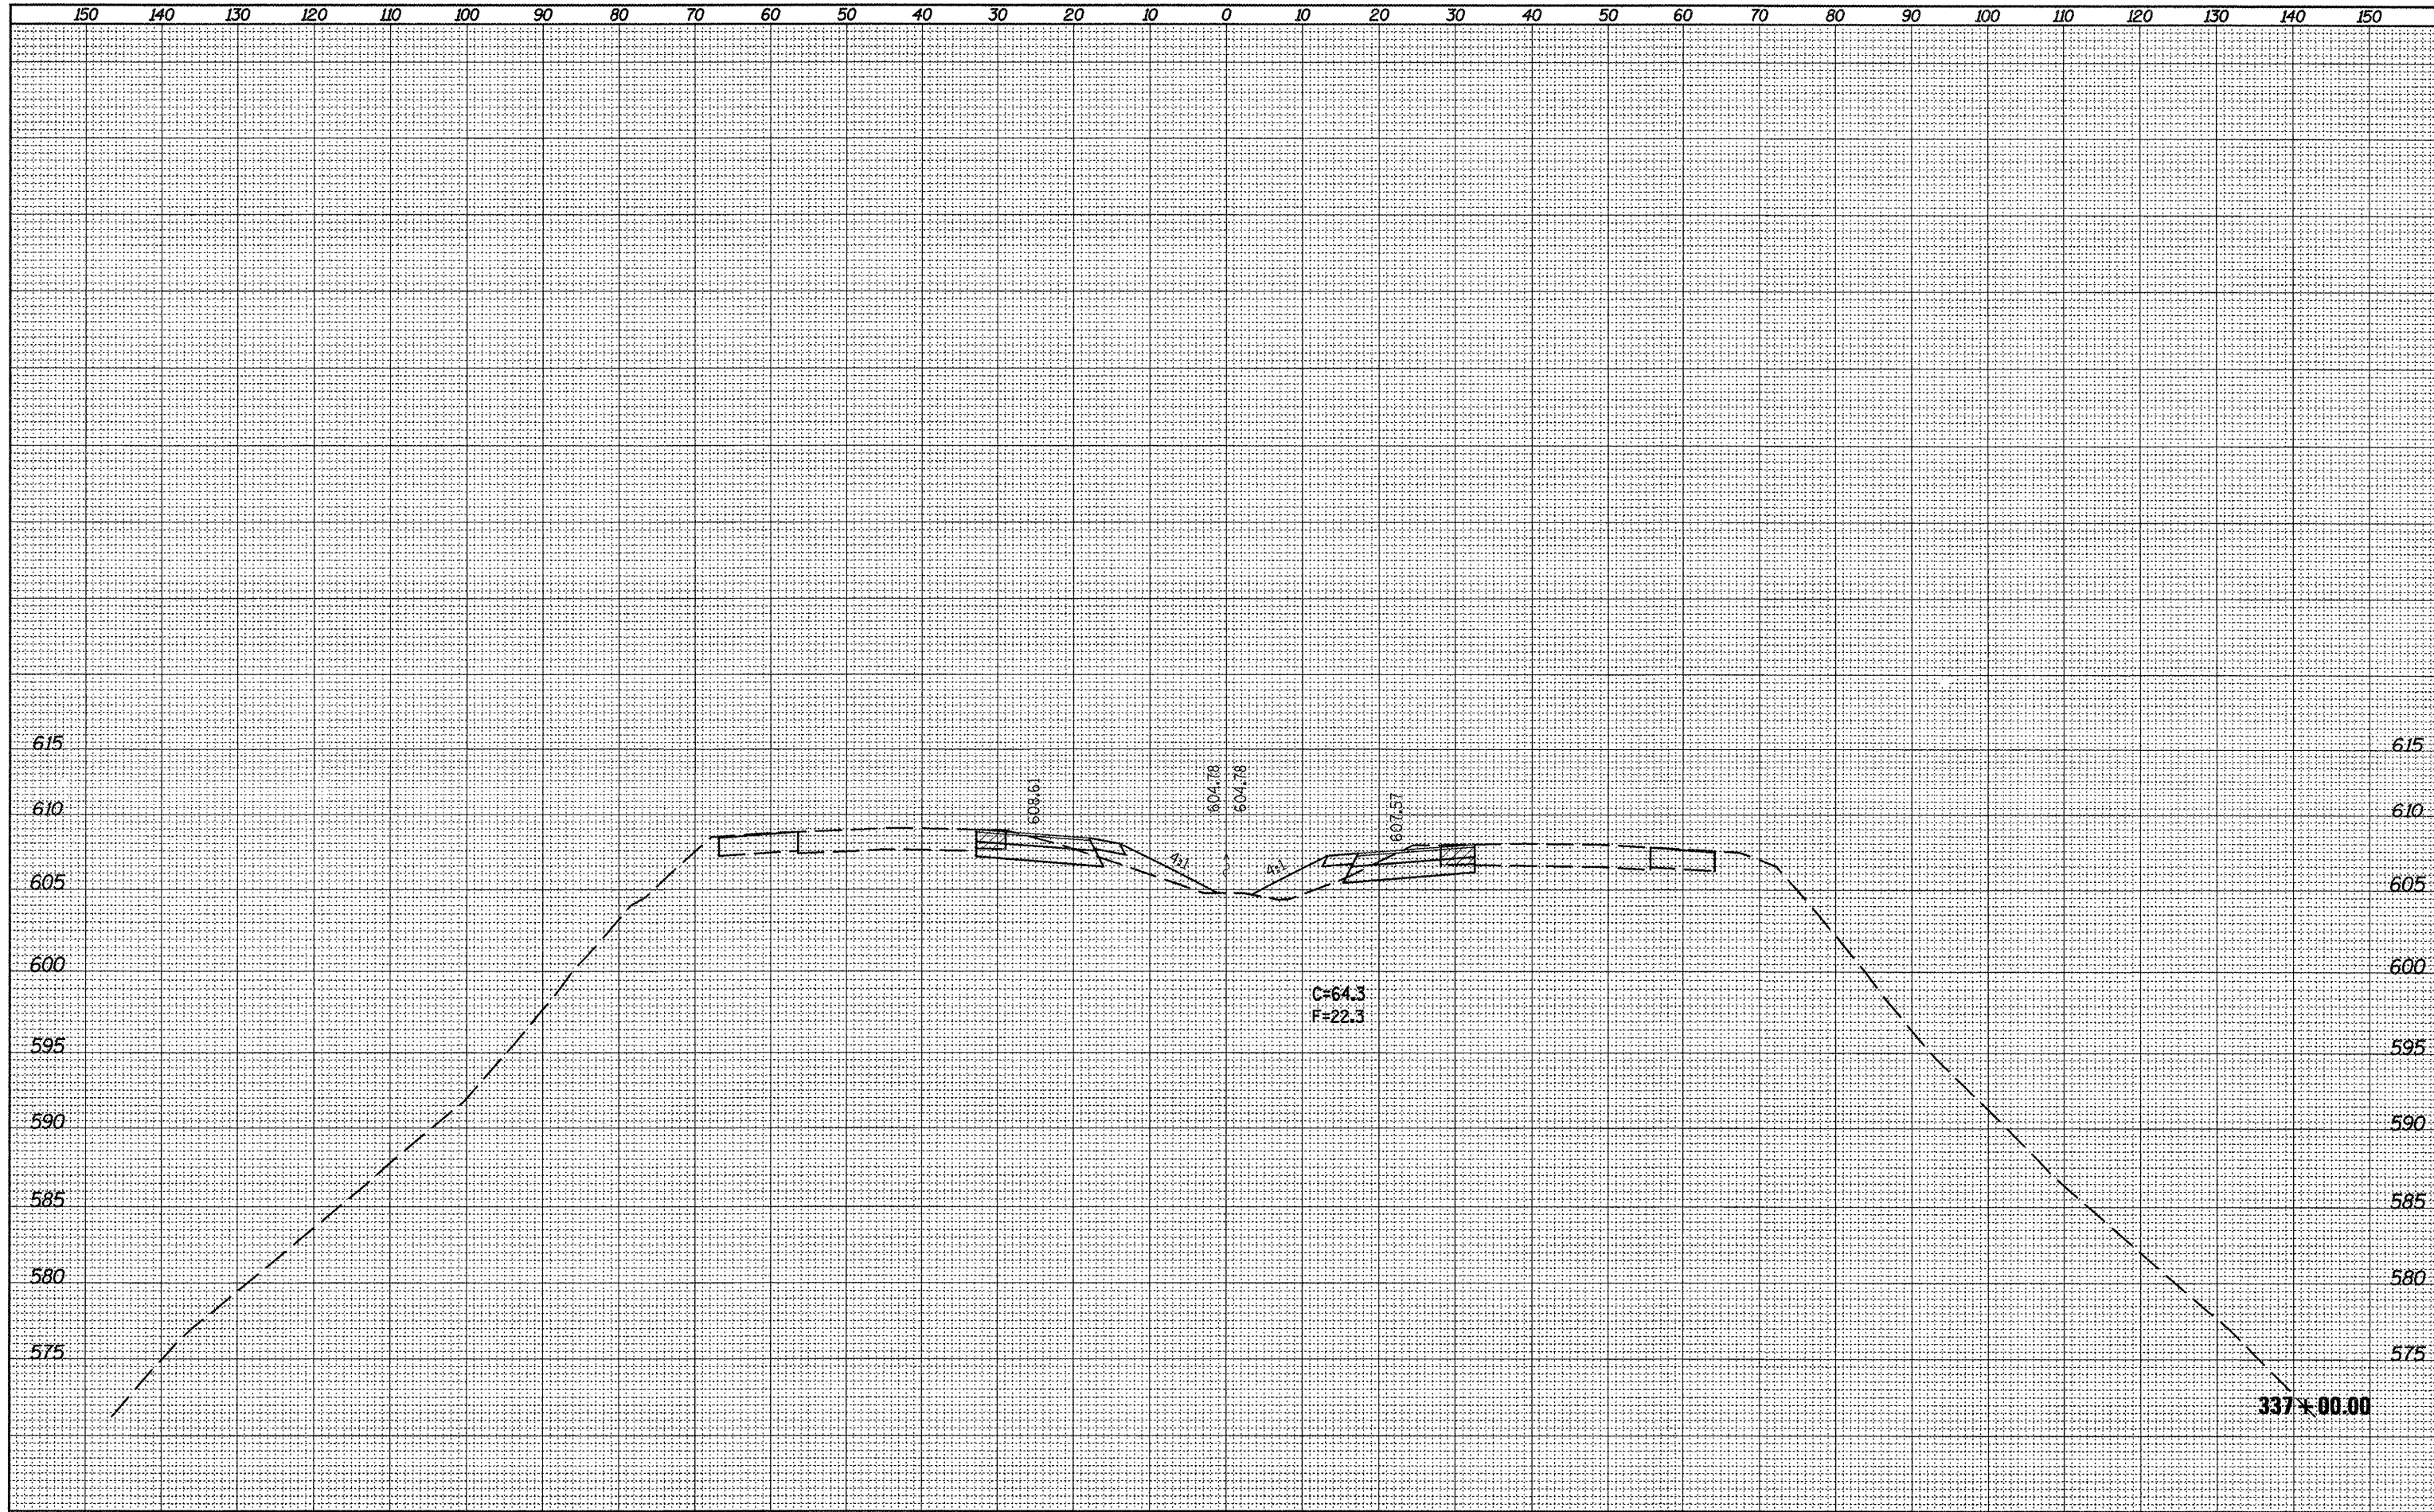

FILE NAME = D468874-topo.dgn	USER NAME = johnsonrv	DESIGNED -	REVISED -	STATE OF ILLINOIS DEPARTMENT OF TRANSPORTATION	PROPOSED CROSS-OVER CROSS SECTIONS			F.A.I. RTE. 74	SECTION 72[GVBIBY]	COUNTY PEORIA	TOTAL SHEETS 133	SHEET NO. 96
	PLOT SCALE = 20.0' = 1" / 1"	DRAWN -	REVISED -		SCALE:	SHEET NO. 5 OF 21 SHEETS	STA. 337+00.00 TO STA. 337+00.00	CONTRACT NO. 68874				
	PLOT DATE = 8/25/2011	CHECKED -	REVISED -		ILLINOIS FED. AID PROJECT							
		DATE -	REVISED -									