


SURVEYED	TEMPLATE
NOTE BOOK	AREAS
NO.	CHECKED

SURVEYED	TEMPLATE
NOTE BOOK	AREAS
NO.	CHECKED

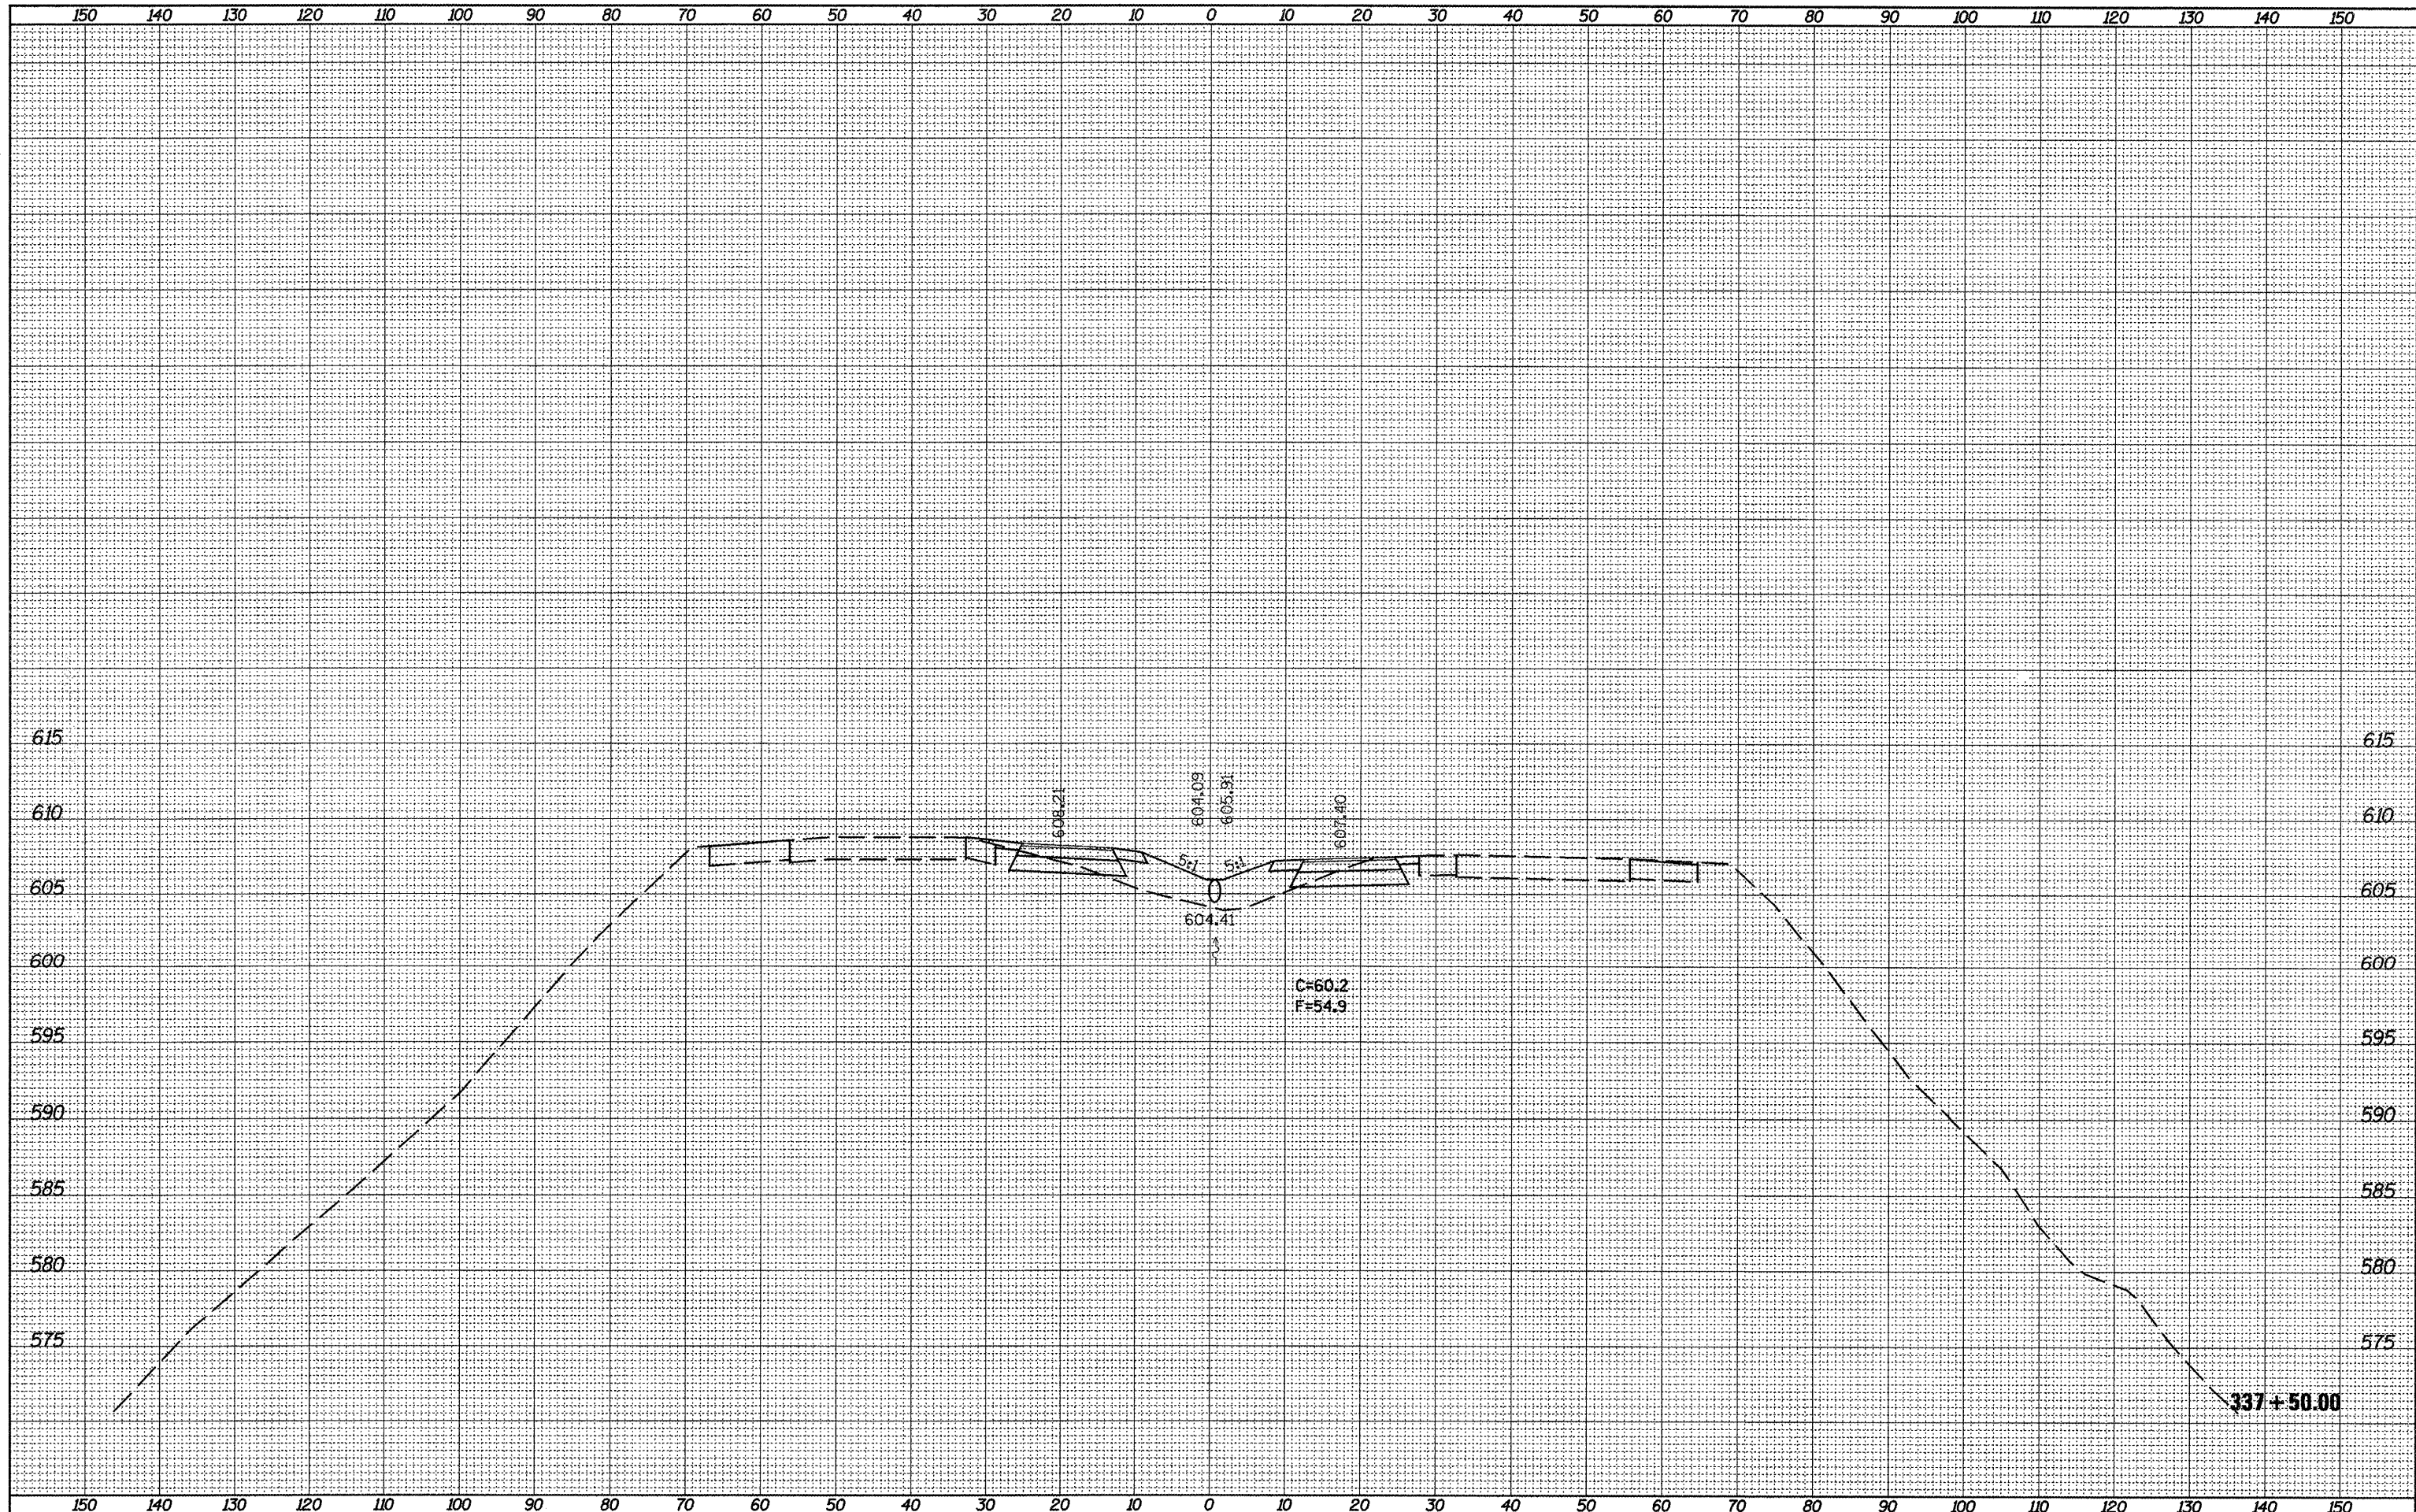

FILE NAME = D468874-topo.dgn	USER NAME = johnsontv	DESIGNED -	REVISED -	STATE OF ILLINOIS DEPARTMENT OF TRANSPORTATION	PROPOSED CROSS-OVER CROSS SECTIONS		F.A.I. RTE. 74	SECTION 72[GVB]BYJ	COUNTY PEORIA	TOTAL SHEETS 133	SHEET NO. 97	
	PLOT SCALE = 20.0/13' / in.	DRAWN -	REVISED -		SCALE:	SHEET NO. 6 OF 21 SHEETS	STA. 337+50.00 TO STA. 337+50.00	CONTRACT NO. 68874				
	PLOT DATE = 8/25/2011	CHECKED -	REVISED -		ILLINOIS FED. AID PROJECT							
		DATE -	REVISED -									