


SURVEYED \_\_\_\_\_  
 SURVEY \_\_\_\_\_  
 PLOTTED \_\_\_\_\_  
 NOTE BOOK \_\_\_\_\_  
 DATE \_\_\_\_\_  
 AREAS CHECKED \_\_\_\_\_  
 NO. \_\_\_\_\_

SURVEYED \_\_\_\_\_  
 SURVEY \_\_\_\_\_  
 PLOTTED \_\_\_\_\_  
 NOTE BOOK \_\_\_\_\_  
 DATE \_\_\_\_\_  
 AREAS CHECKED \_\_\_\_\_  
 NO. \_\_\_\_\_

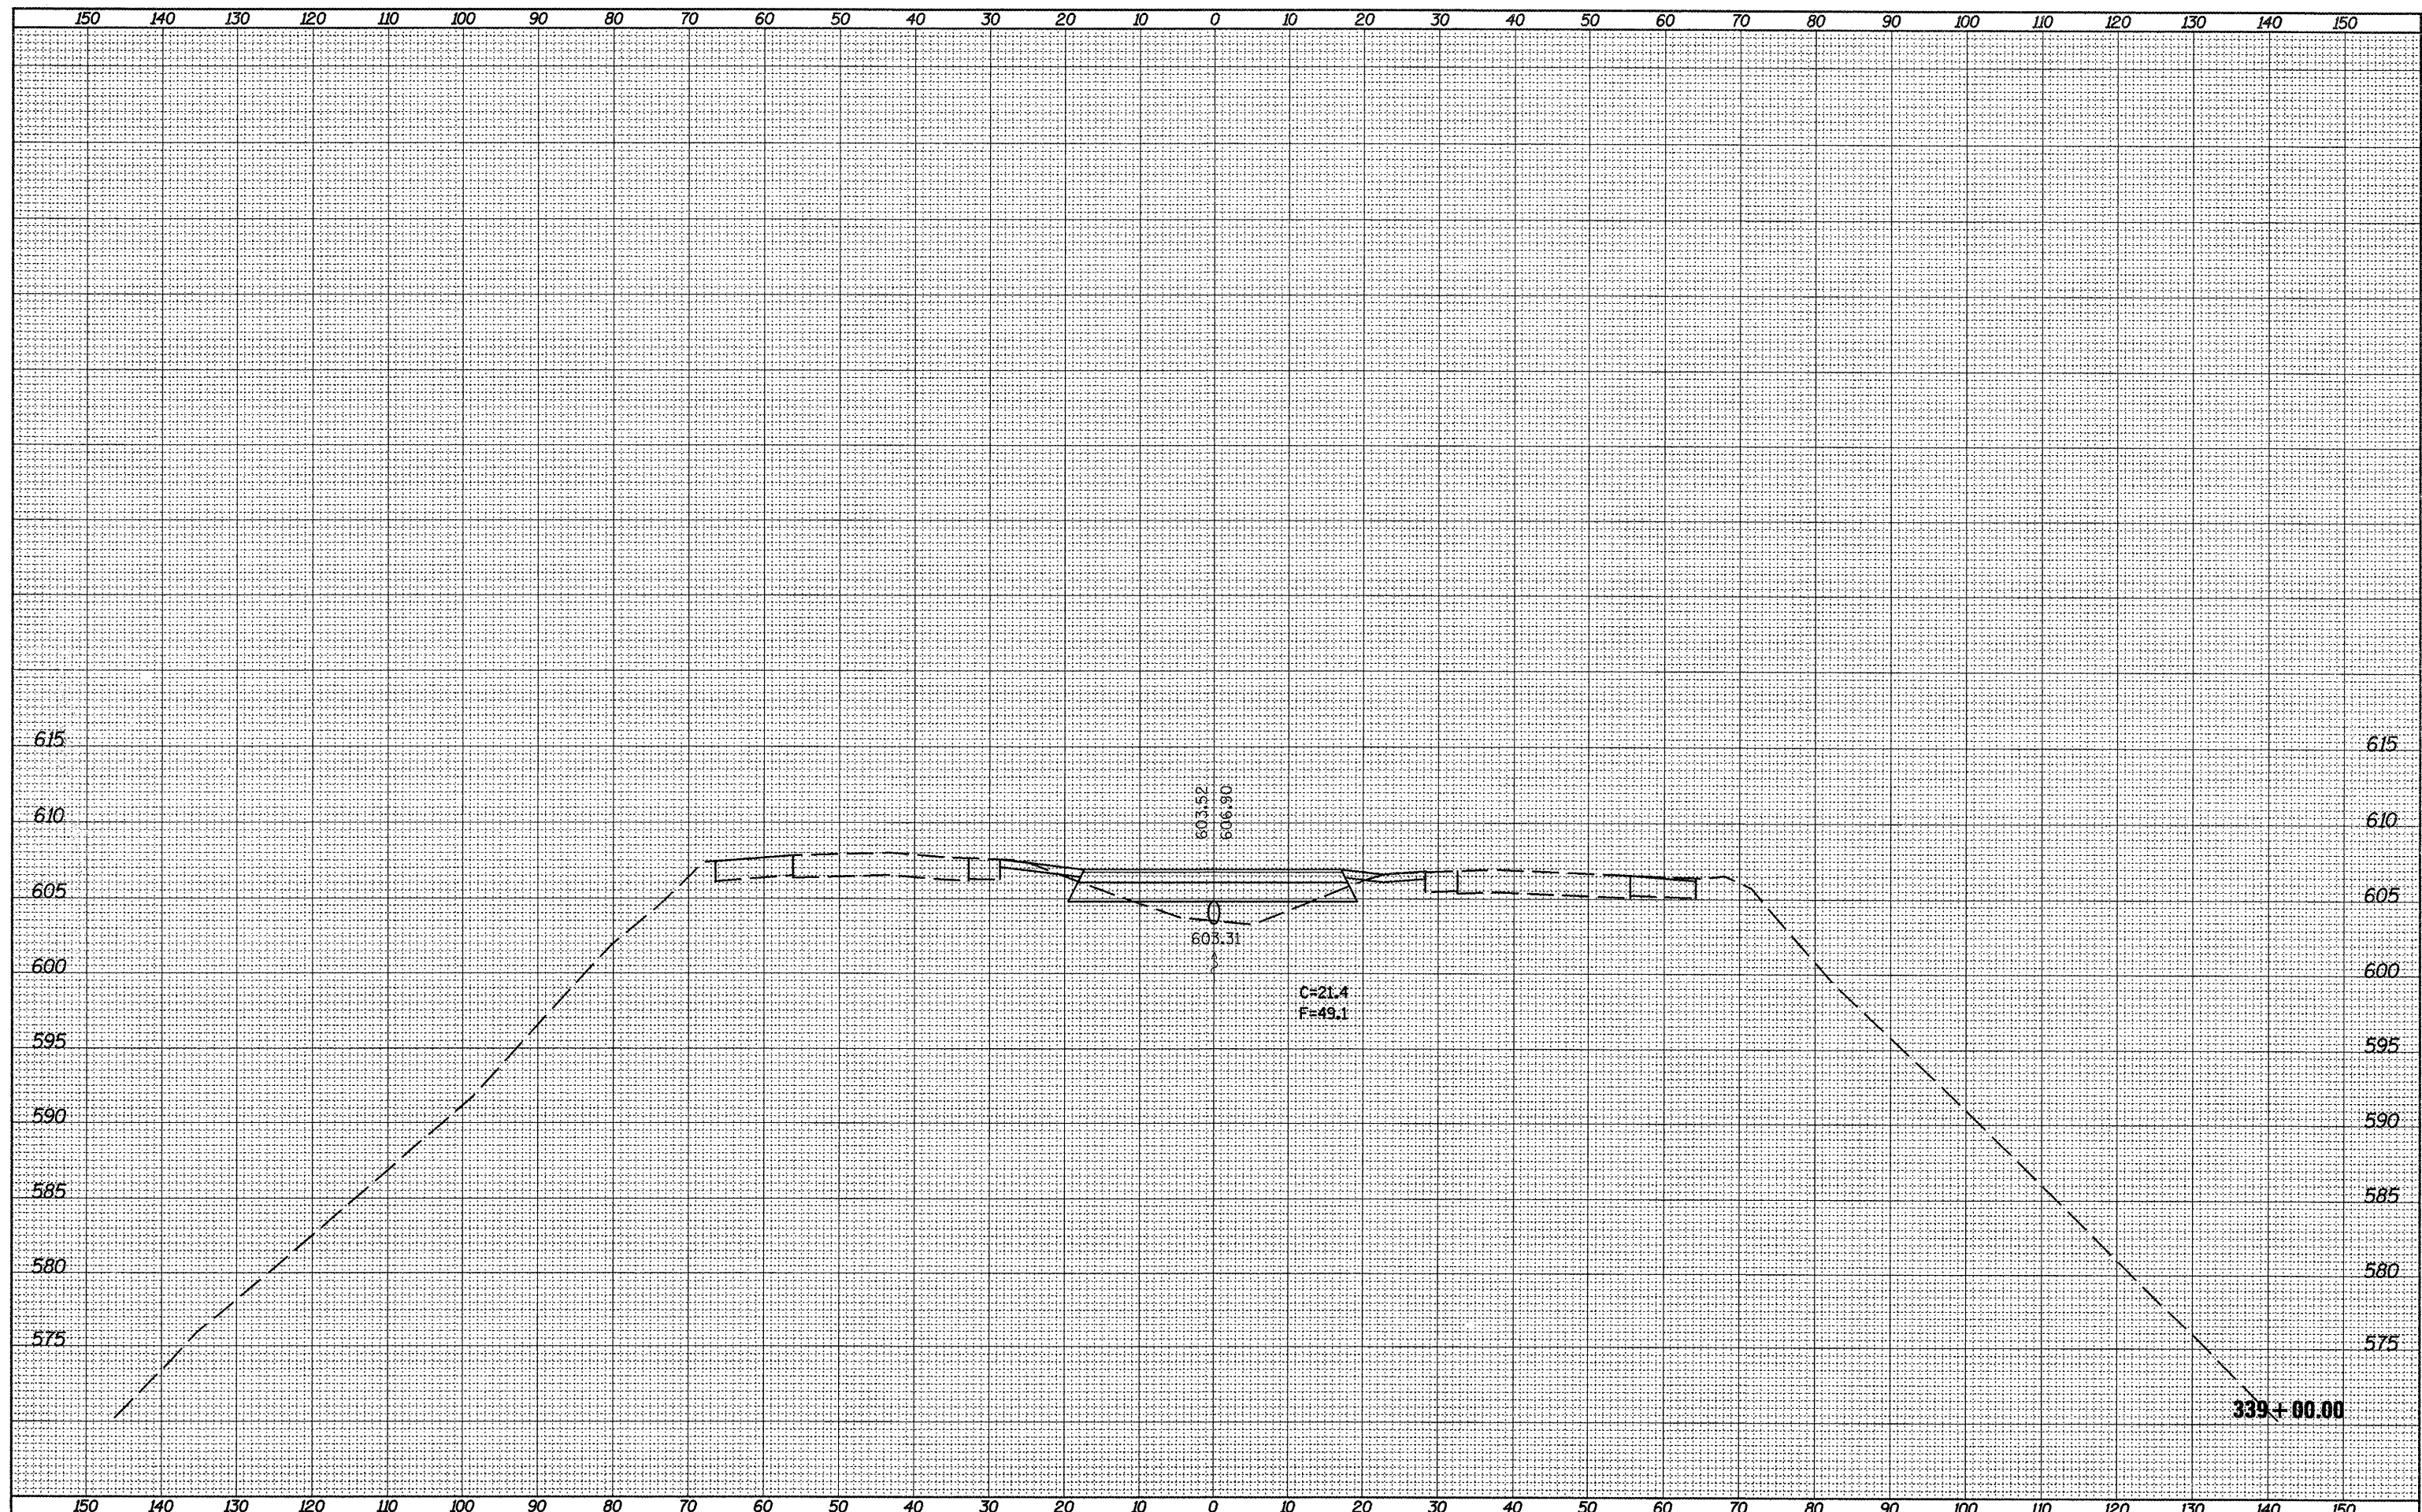

FILE NAME =  
 D468874-topo.dgn

USER NAME = johnsonv	DESIGNED -	REVISED -
	DRAWN -	REVISED -
PLOT SCALE = 20.0913' / in.	CHECKED -	REVISED -
PLOT DATE = 8/25/2011	DATE -	REVISED -

**STATE OF ILLINOIS**  
**DEPARTMENT OF TRANSPORTATION**

**PROPOSED CROSS-OVER CROSS SECTIONS**  
 SCALE: SHEET NO. 9 OF 21 SHEETS STA. 339+00.00 TO STA. 339+00.00

F.A.I. RTE. 74	SECTION 72(16VB)BY]	COUNTY PEORIA	TOTAL SHEETS 133	SHEET NO. 100
CONTRACT NO. 68874				
ILLINOIS FED. AID PROJECT				