


SURVEYED	PLOTTED
SURVEY	NOTE BOOK
NO.	NO.

SURVEYED	PLOTTED
SURVEY	NOTE BOOK
NO.	NO.

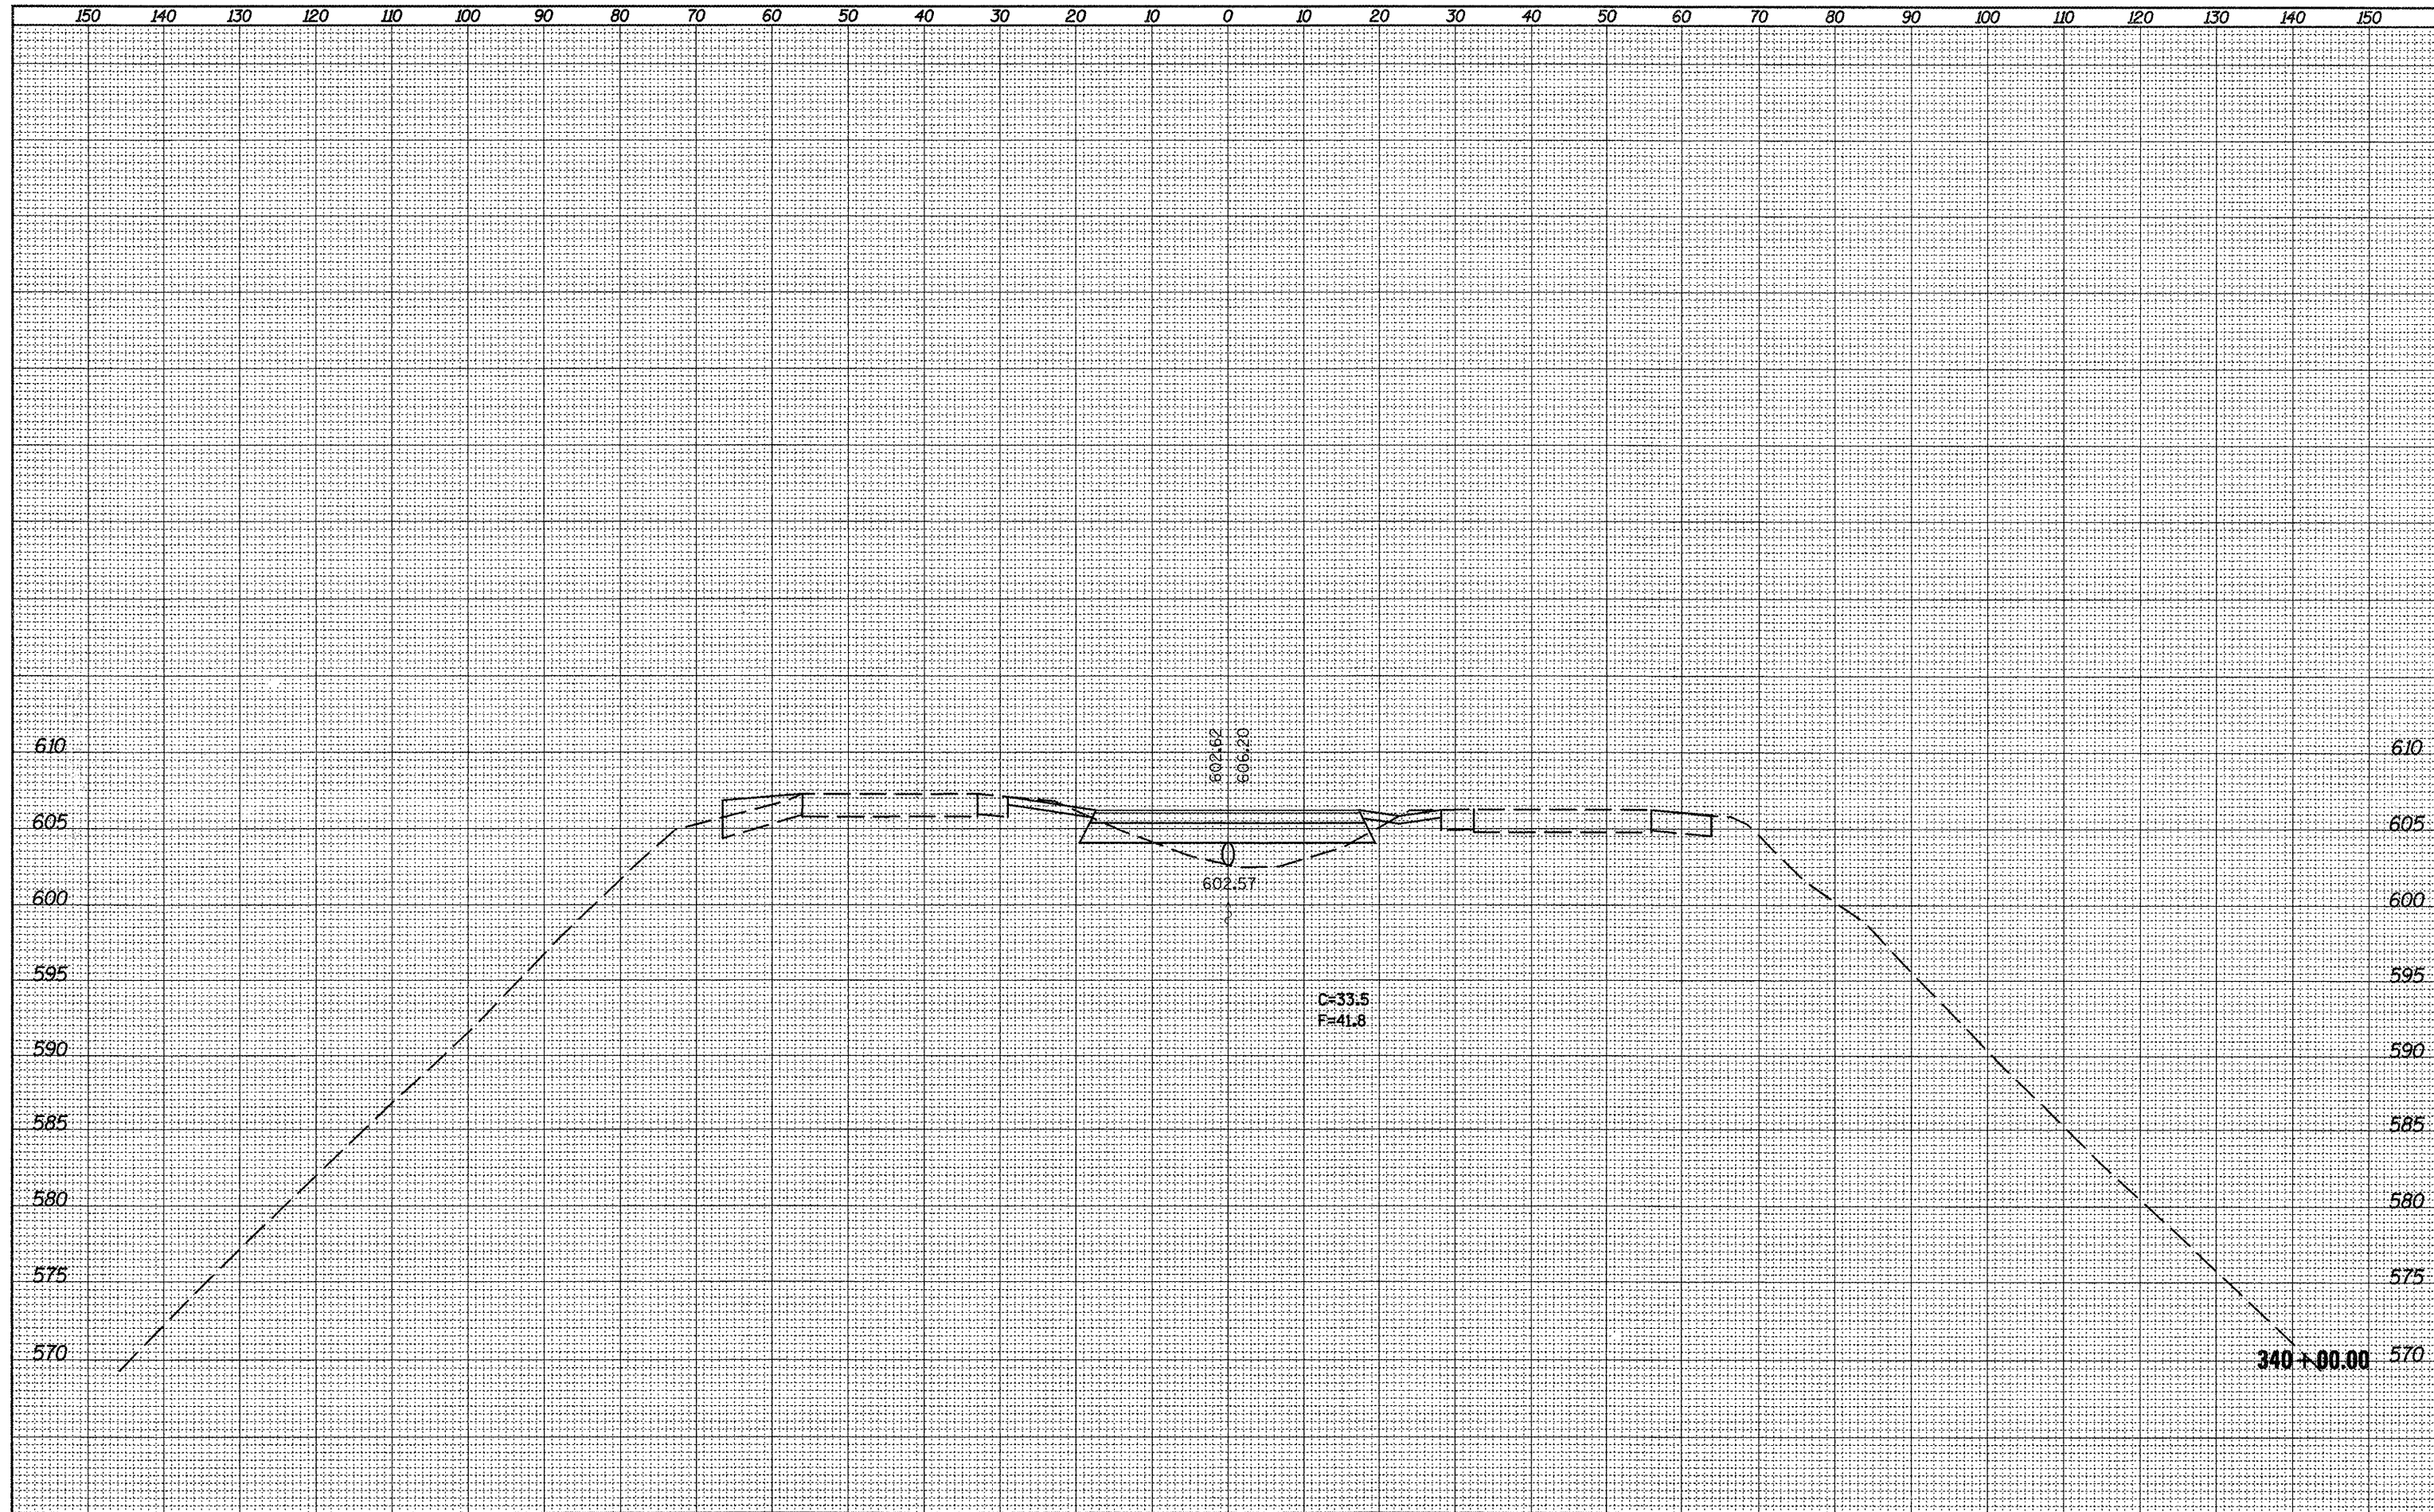

FILE NAME = D468874-topo.dgn	USER NAME = johnsonv	DESIGNED -	REVISED -	<b>STATE OF ILLINOIS</b> <b>DEPARTMENT OF TRANSPORTATION</b>	<b>PROPOSED CROSS-OVER CROSS SECTIONS</b>				F.A.I. RTE. 74	SECTION 72(6VB/BY)	COUNTY PEORIA	TOTAL SHEETS 133	SHEET NO. 102
	PLLOT SCALE = 20.0/13' / 1" =	DRAWN -	REVISED -		SCALE:	SHEET NO. 11 OF 21 SHEETS	STA. 340+00.00	TO STA. 340+00.00	CONTRACT NO. 68874				
	PLLOT DATE = 8/25/2011	CHECKED -	REVISED -		ILLINOIS FED. AID PROJECT								
		DATE -	REVISED -										