


SURVEYED
 SURVEY
 NOTE BOOK
 TEMPLATE
 AREAS
 AREAS CHECKED

SURVEYED
 SURVEY
 NOTE BOOK
 TEMPLATE
 AREAS
 AREAS CHECKED

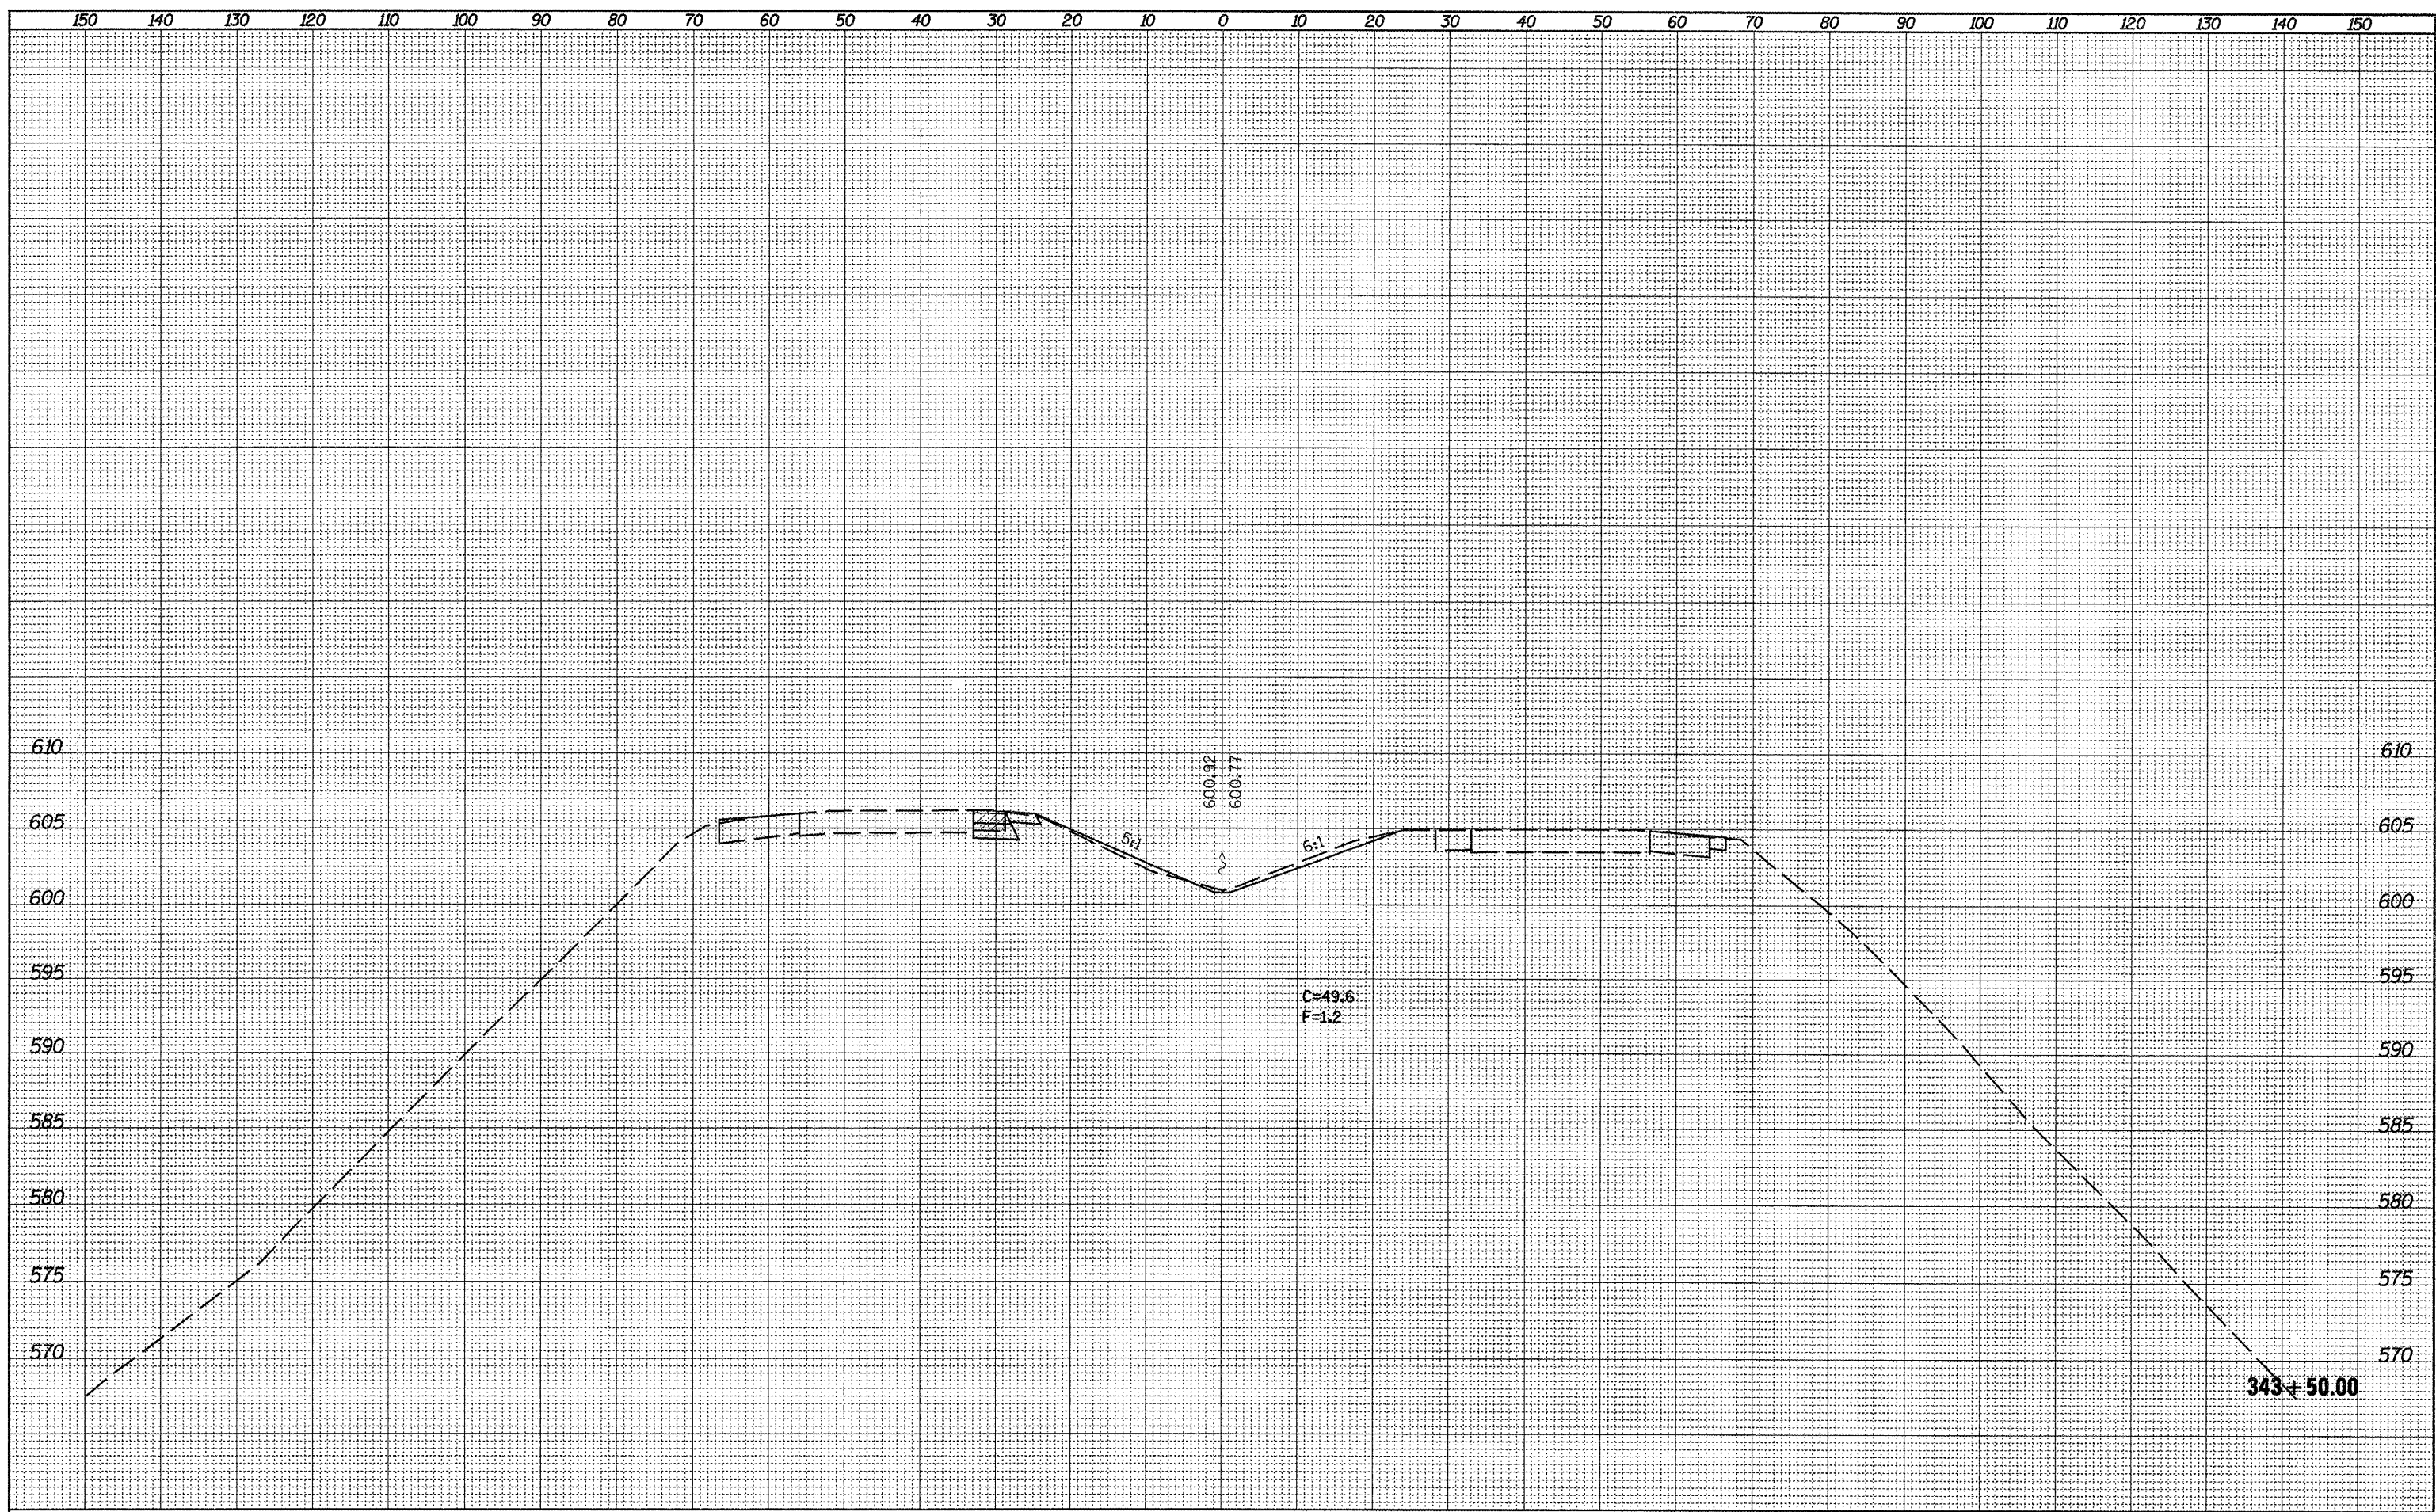

FILE NAME =
 0468874-topo.dgn

USER NAME = johnsontv
 PLOT SCALE = 20.0/1.0
 PLOT DATE = 8/25/2011

DESIGNED -	REVISED -
DRAWN -	REVISED -
CHECKED -	REVISED -
DATE -	REVISED -

STATE OF ILLINOIS
DEPARTMENT OF TRANSPORTATION

PROPOSED CROSS-OVER CROSS SECTIONS
 SCALE: SHEET NO. 18 OF 21 SHEETS STA. 343+50.00 TO STA. 343+50.00

F.A.I. RTE. 74	SECTION 72[6VB]BYJ	COUNTY PEORIA	TOTAL SHEETS 133	SHEET NO. 109
CONTRACT NO. 68874				
ILLINOIS FED. AID PROJECT				