


SURVEYED	SURVEYED
PLOTTED	PLOTTED
NOTE BOOK	NOTE BOOK
AREAS	AREAS
CHECKED	CHECKED

SURVEYED	SURVEYED
PLOTTED	PLOTTED
NOTE BOOK	NOTE BOOK
AREAS	AREAS
CHECKED	CHECKED

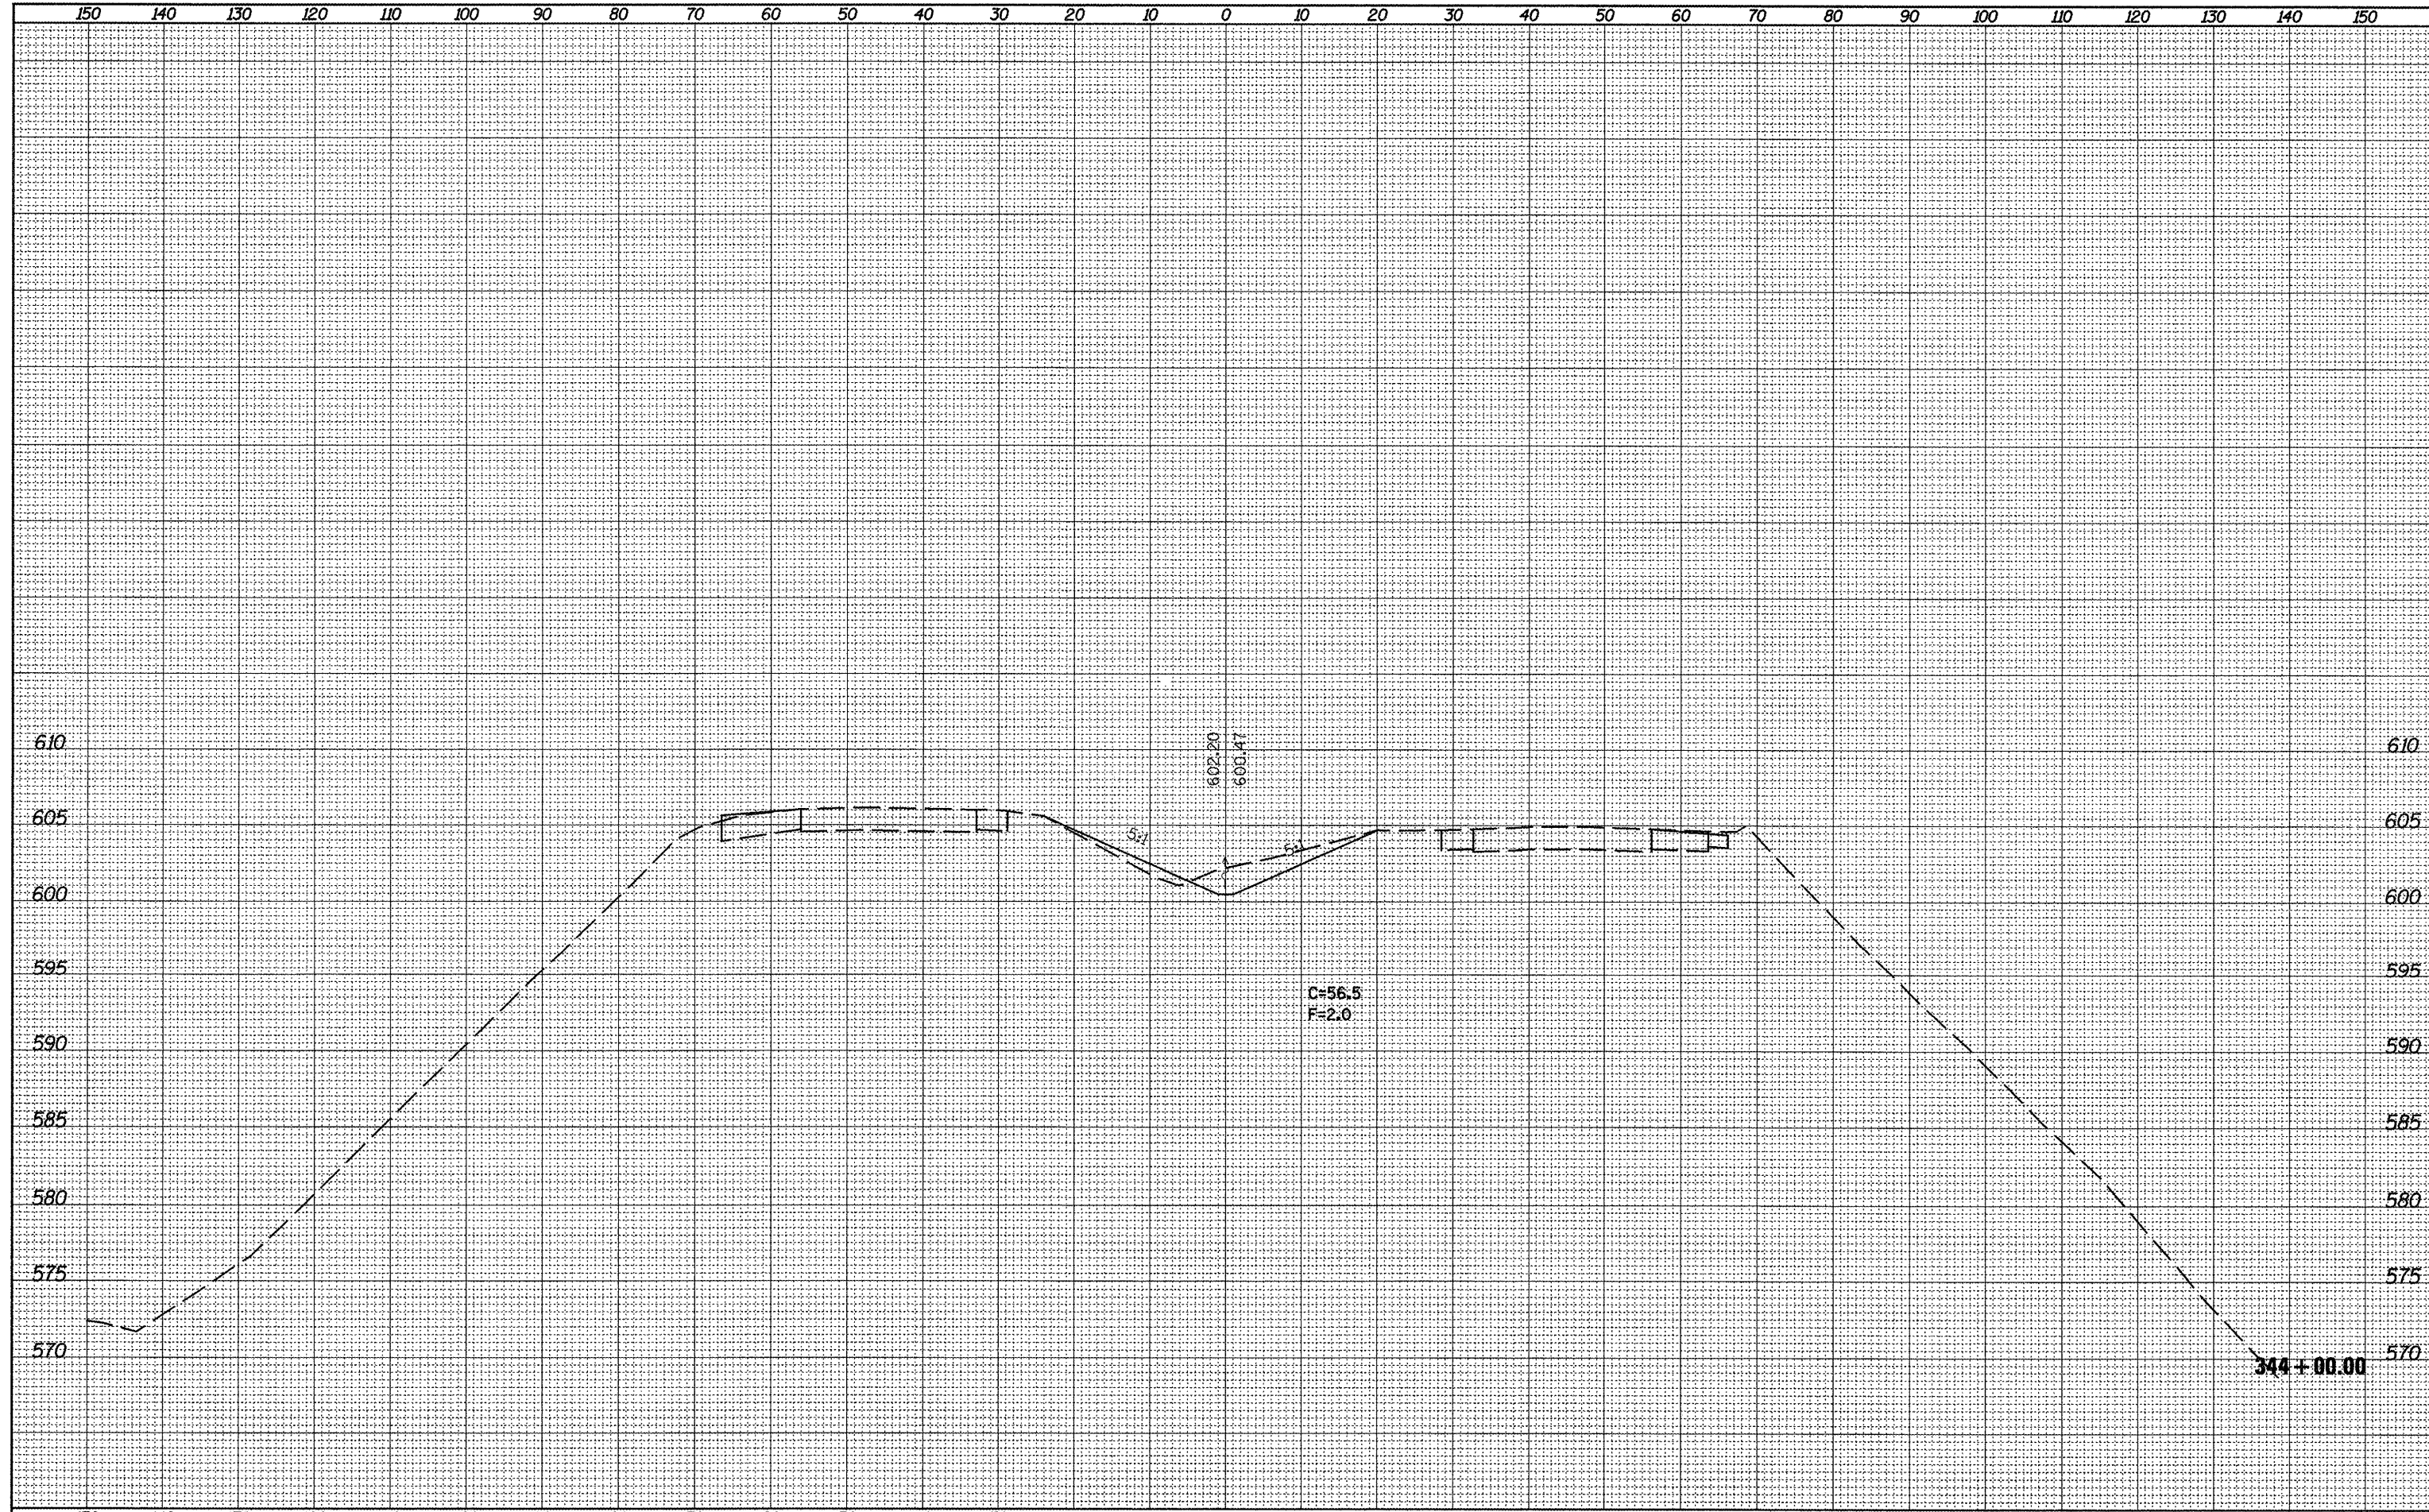

FILE NAME = D468674-topo.dgn	USER NAME = johnaortv	DESIGNED -	REVISED -	STATE OF ILLINOIS DEPARTMENT OF TRANSPORTATION	PROPOSED CROSS-OVER CROSS SECTIONS			F.A.I. RTE. 74	SECTION 72(16VB)BYJ	COUNTY PEORIA	TOTAL SHEETS 133	SHEET NO. 110
	PLOT SCALE = 20.0/113' / in.	DRAWN -	REVISED -		SCALE:	SHEET NO. 19 OF 21 SHEETS	STA. 344+00.00	TO STA. 344+00.00	CONTRACT NO. 68874		ILLINOIS FED. AID PROJECT	
	PLOT DATE = 8/25/2011	CHECKED -	REVISED -									
		DATE -	REVISED -									