


SURVEY PLOTTED PLANTING  
 NOTE BOOK TEMPLATE AREAS CHECKED  
 NO.

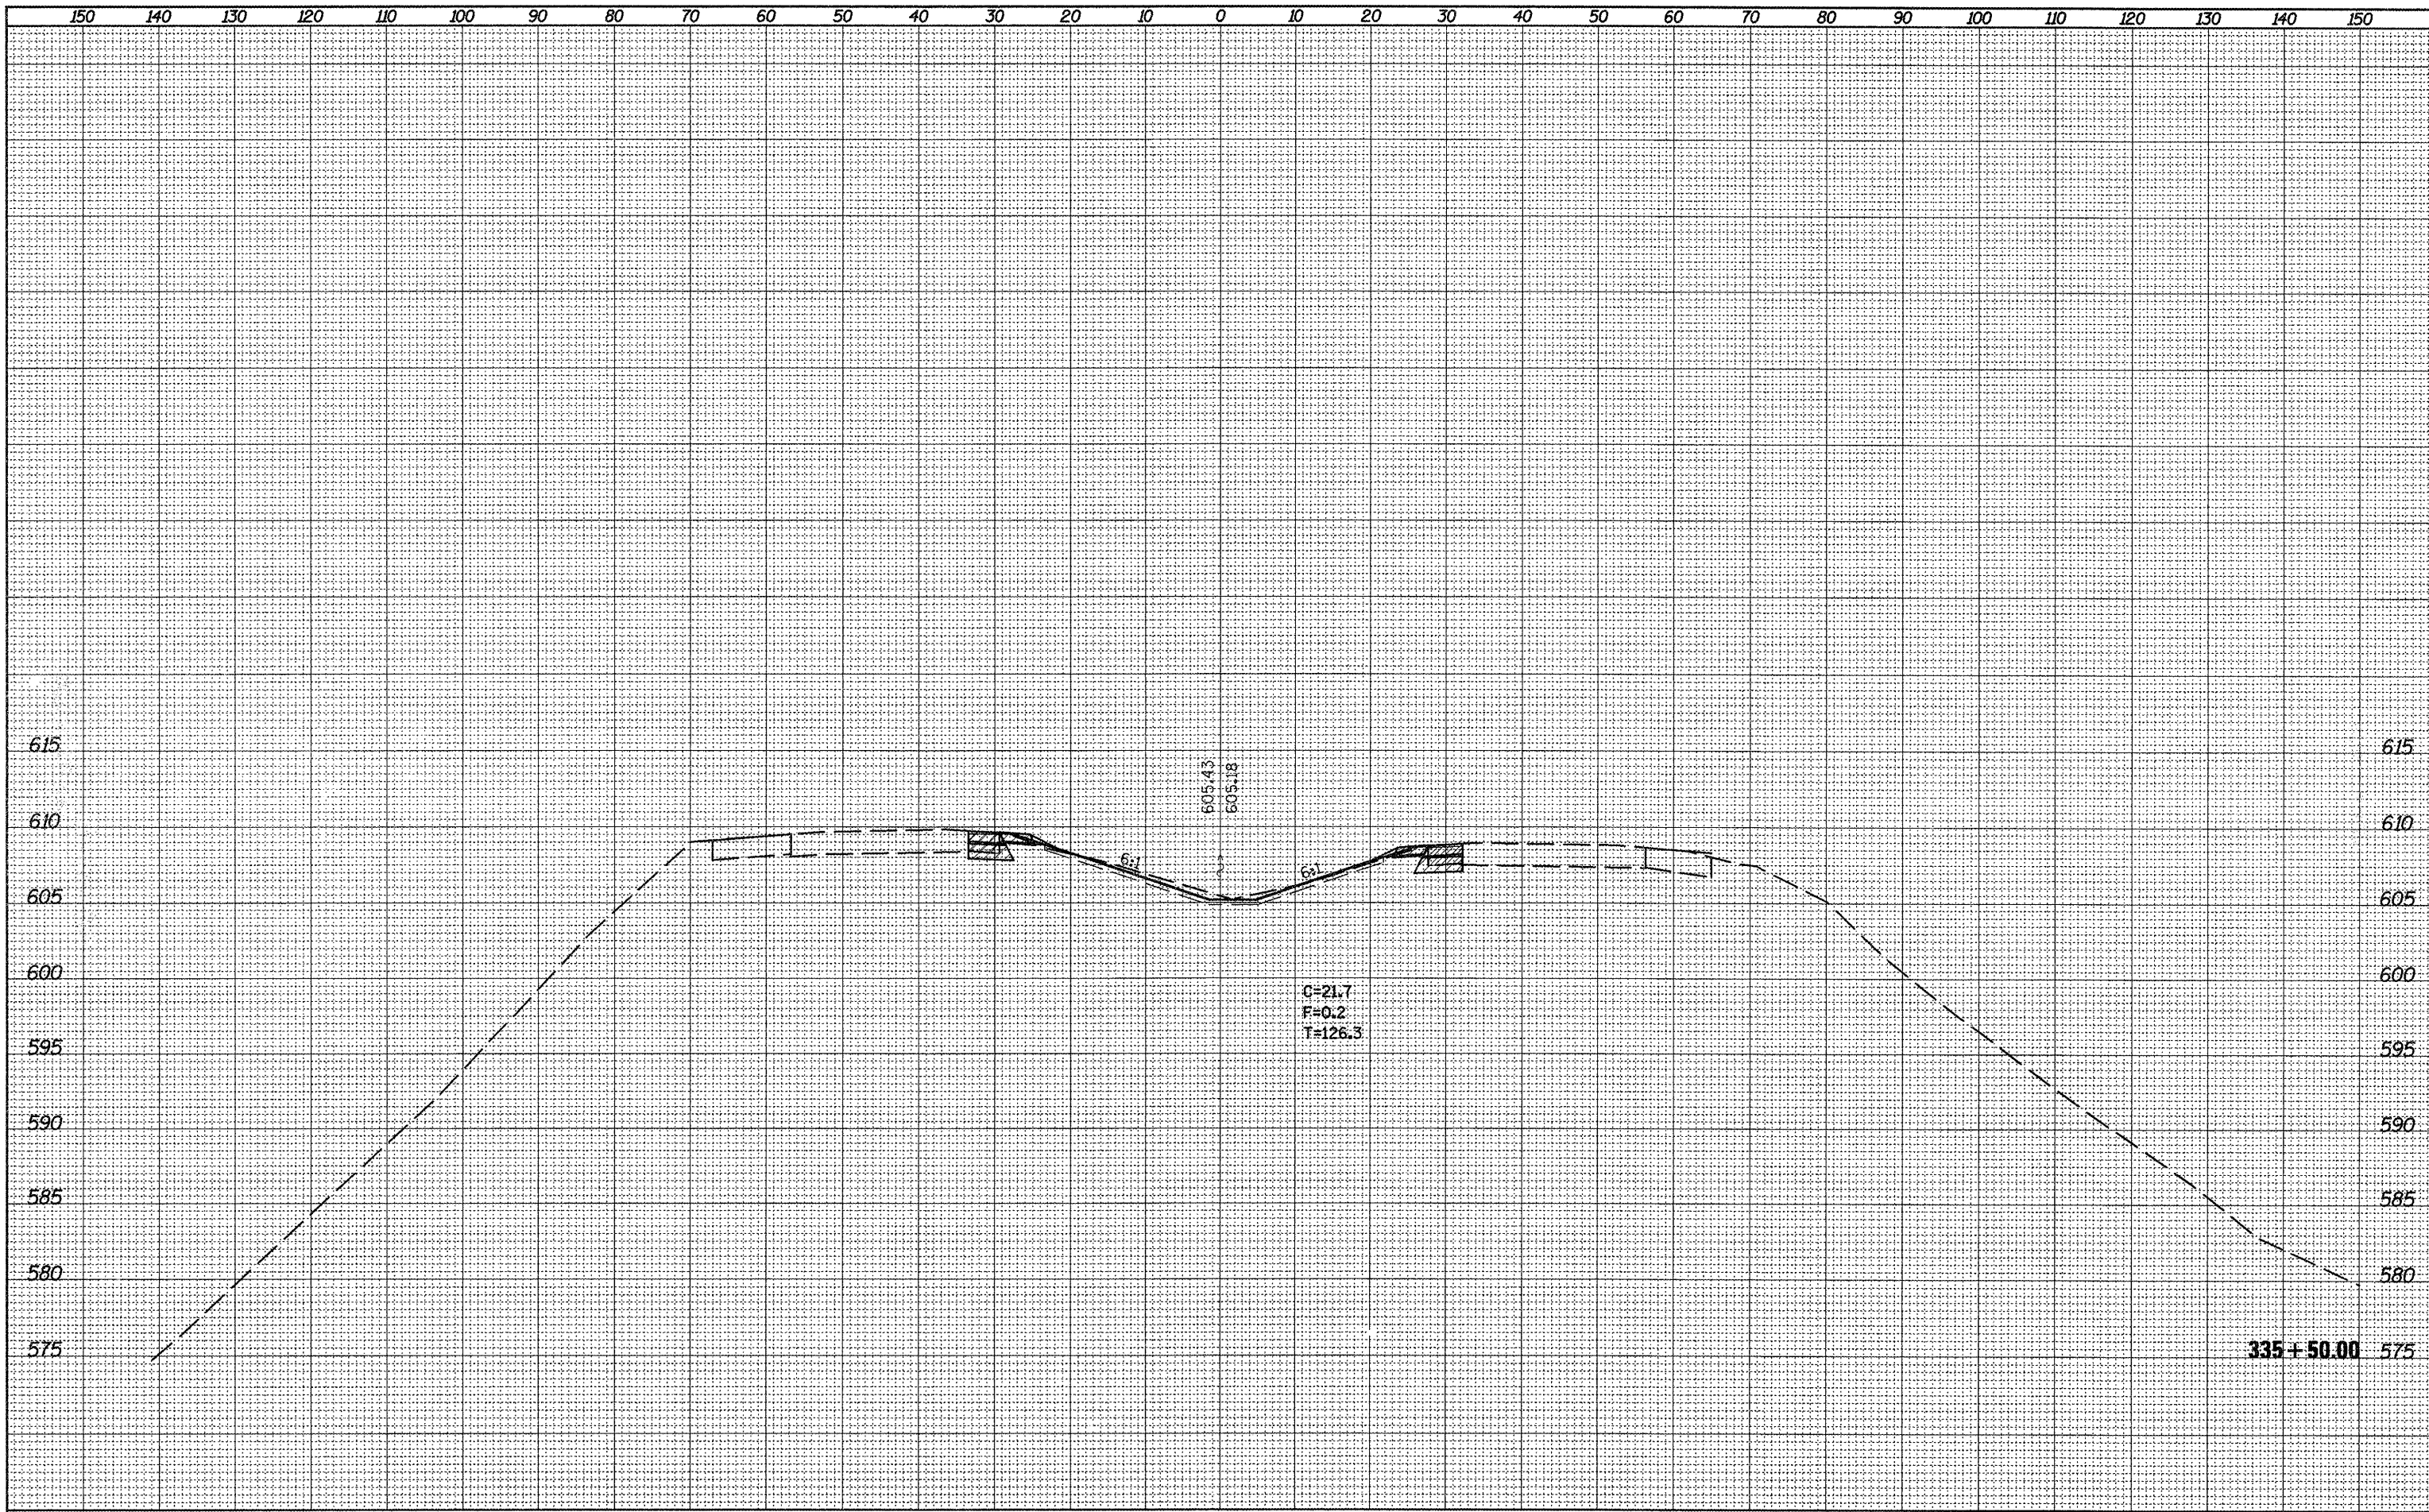

FILE NAME = D:\68874\ss\sheets.dgn	USER NAME = johnsonv	DESIGNED -	REVISED -	<b>STATE OF ILLINOIS</b> <b>DEPARTMENT OF TRANSPORTATION</b>	<b>CROSS-OVER REMOVAL</b> <b>CROSS SECTIONS</b>		F.A.I. RTE. 74	SECTION 72(16VB)BY1	COUNTY PEORIA	TOTAL SHEETS 133	SHEET NO. 114	
	PLOT SCALE = 20.0'13" / 1"v	DRAWN -	REVISED -		SCALE: 1"=10'V, 20'H	SHEET NO. 2 OF 21 SHEETS	STA. 335+50.00 TO STA. 335+50.00	CONTRACT NO. 68874				
	PLOT DATE = 8/25/2011	CHECKED -	REVISED -		ILLINOIS FED. AID PROJECT							
		DATE -	REVISED -									