


SURVEY
 SURVEY BOOK NO. _____
 SURVEYED _____
 TEMPLATE _____
 AREAS CHECKED _____

SURVEY
 SURVEY BOOK NO. _____
 SURVEYED _____
 TEMPLATE _____
 AREAS CHECKED _____

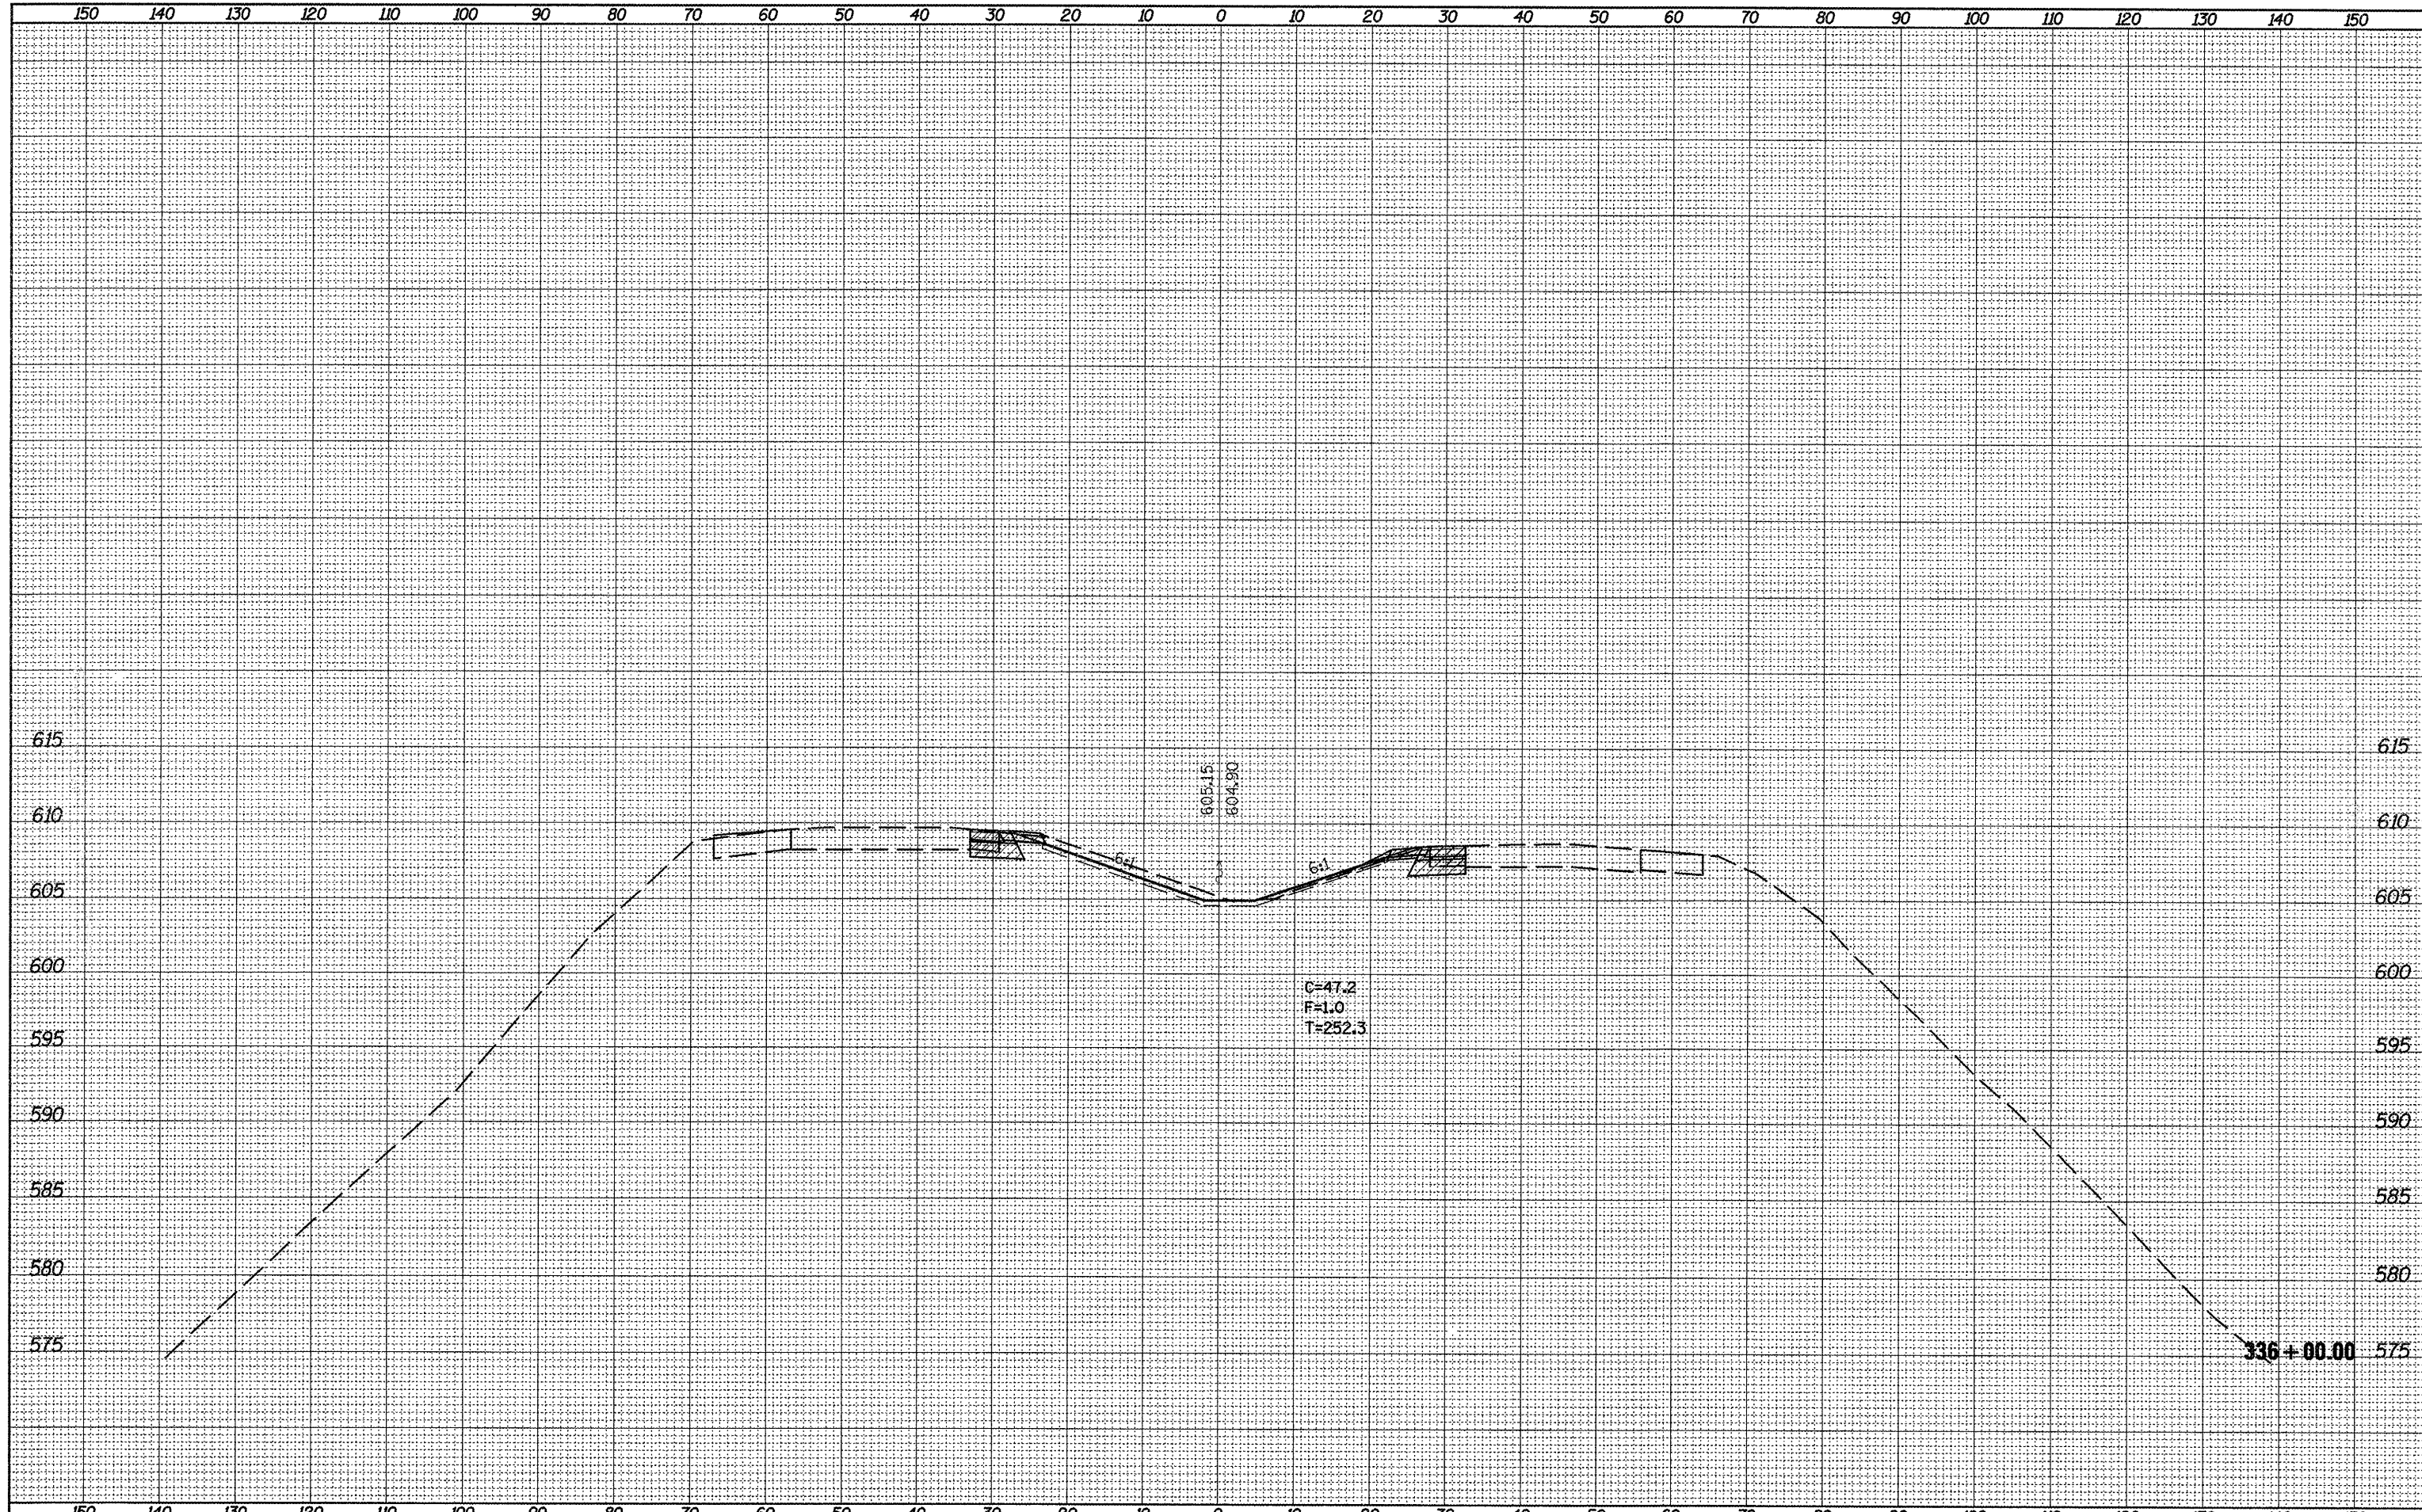

FILE NAME = D468874-xe-sheets.dgn	USER NAME = johnsonv	DESIGNED -	REVISED -	STATE OF ILLINOIS DEPARTMENT OF TRANSPORTATION	CROSS-OVER REMOVAL CROSS SECTIONS	F.A.I. RTE. 74	SECTION 72[GVB]BYJ	COUNTY PEORIA	TOTAL SHEETS 133	SHEET NO. 115		
	PLOT SCALE = 20.0/913 1/31n	DRAWN -	REVISED -			SCALE: 1"=10'V, 20'H	SHEET NO. 3 OF 21 SHEETS	STA. 336+00.00	TO STA. 336+00.00	ILLINOIS FED. AID PROJECT CONTRACT NO. 68874		
	PLOT DATE = 8/25/2011	CHECKED -	REVISED -									
		DATE -	REVISED -									