


SURVEYED  
 SURVEY  
 NOTE BOOK  
 TEMPLATE  
 AREAS  
 CHECKED  
 NO.

SURVEYED  
 SURVEY  
 NOTE BOOK  
 TEMPLATE  
 AREAS  
 CHECKED  
 NO.

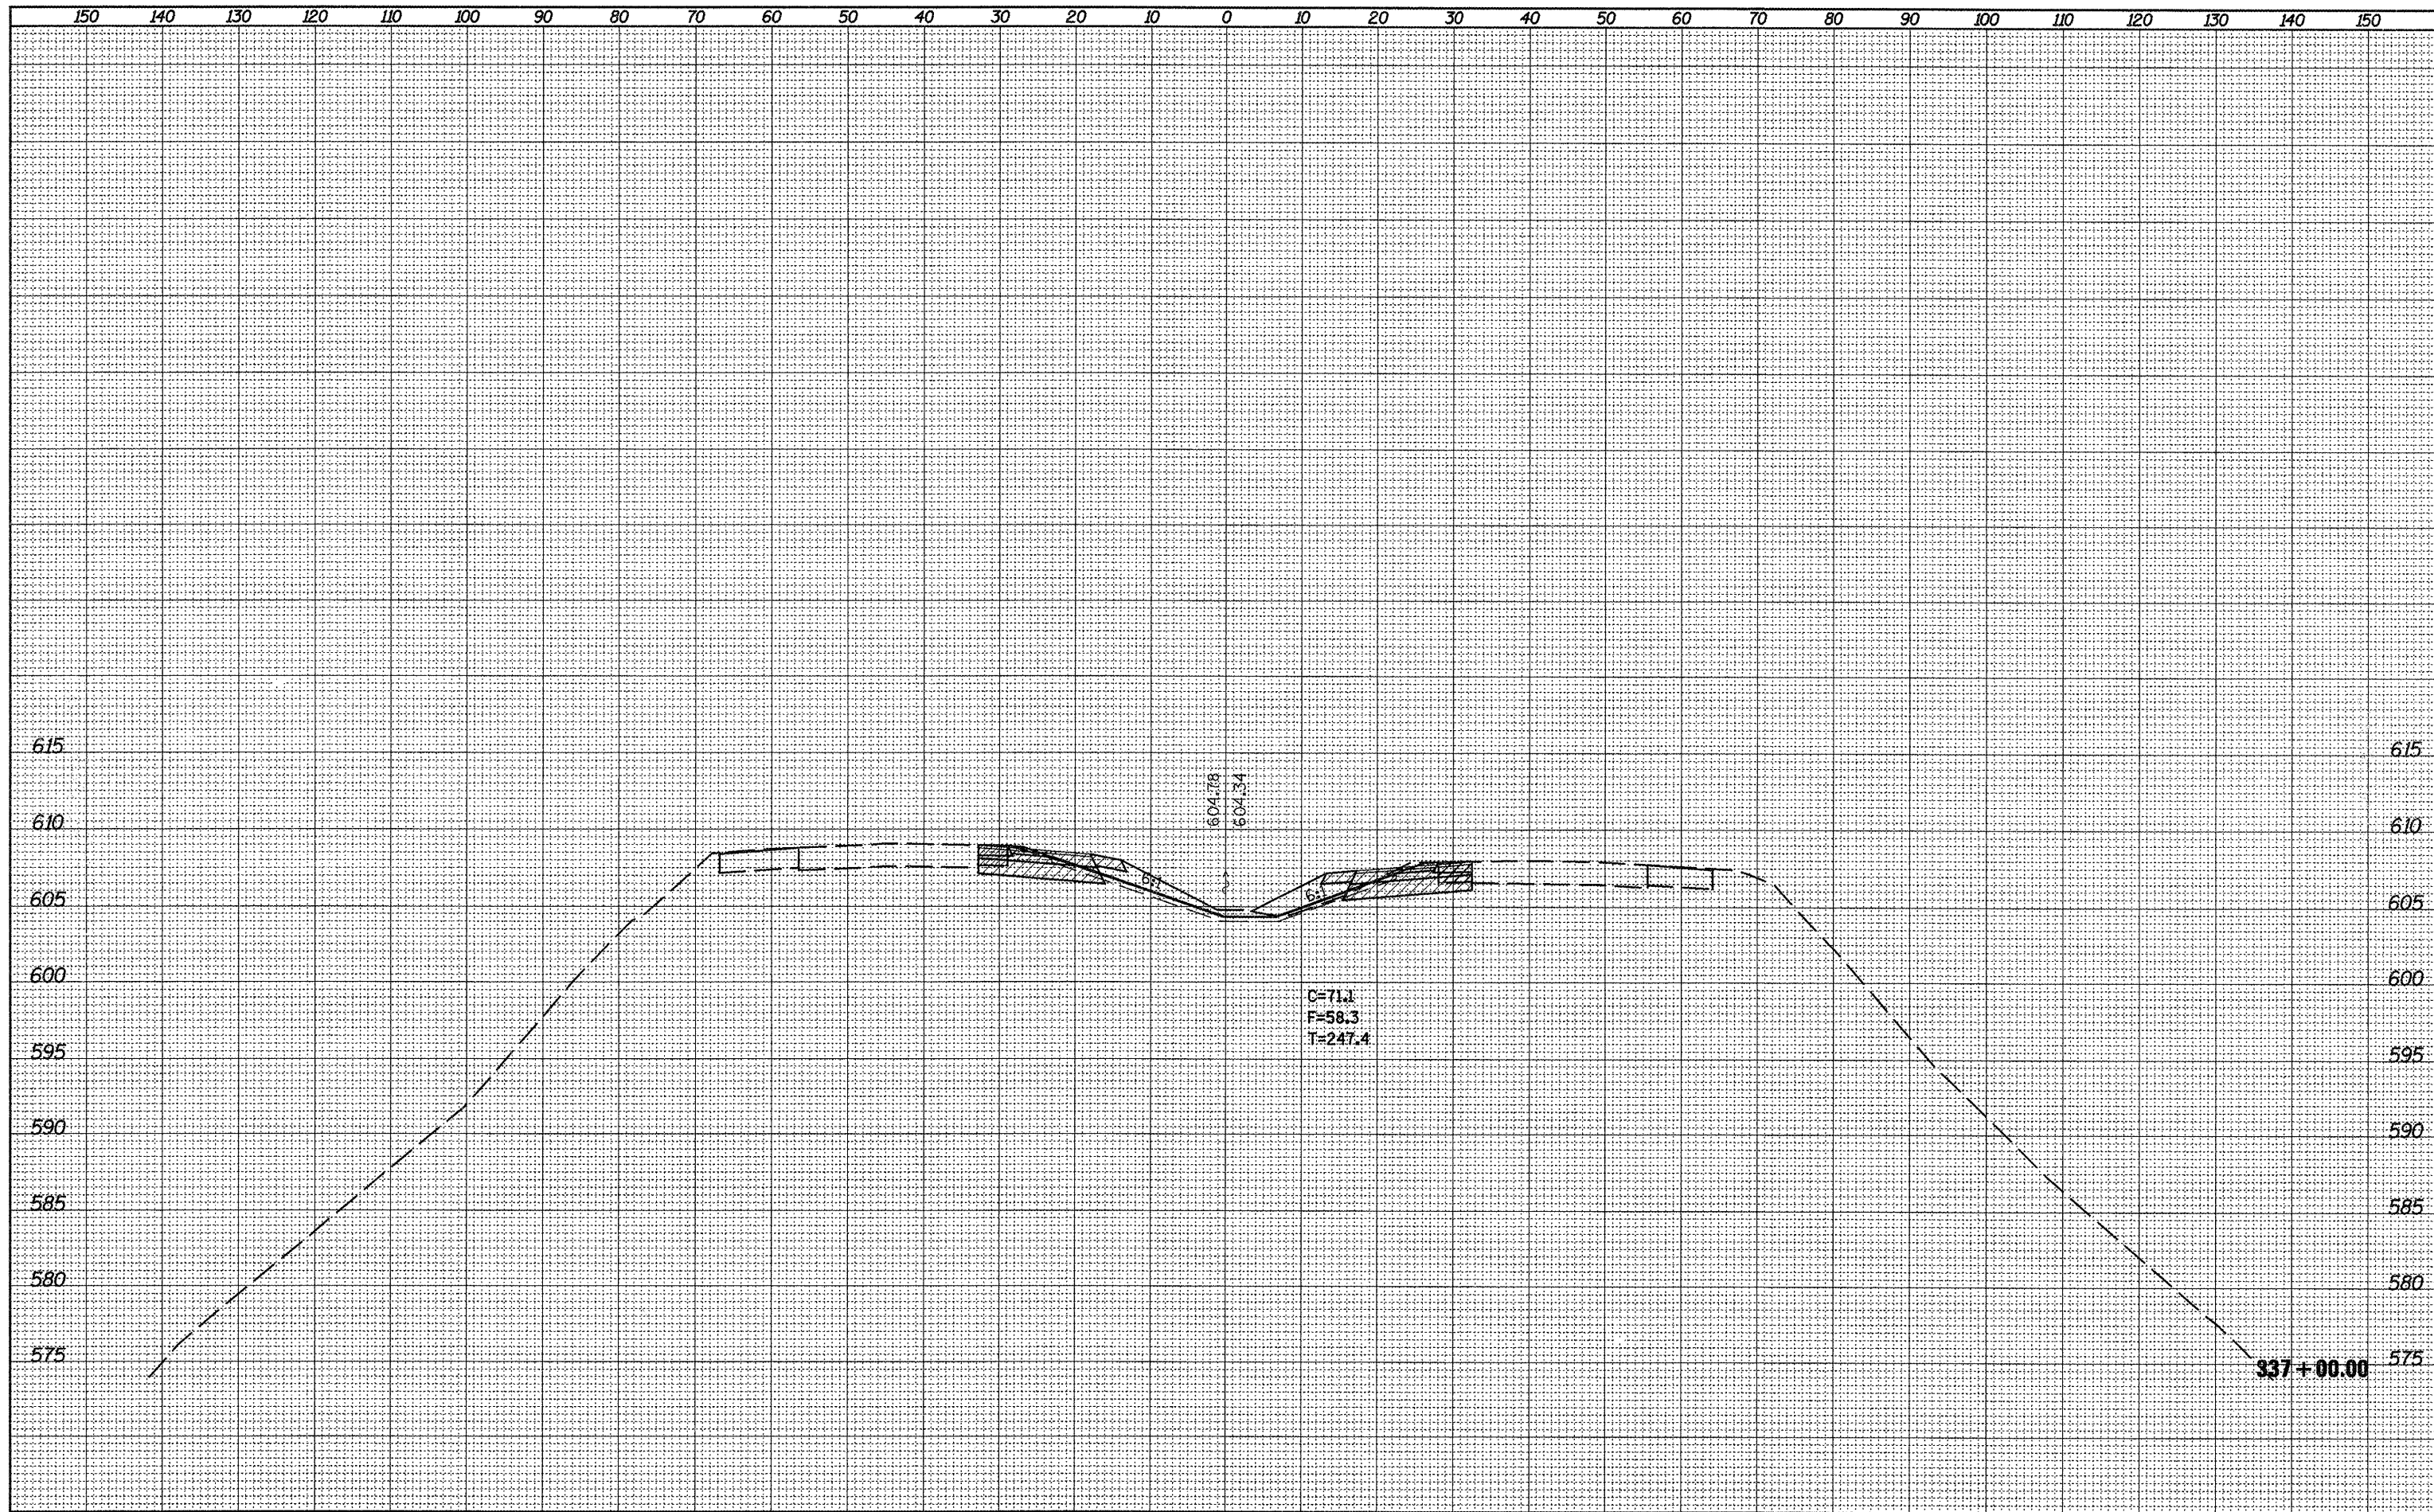

|                                      |                               |            |           |   |  |                          |                                  |                       |                  |                     |                  |  |
|--------------------------------------|-------------------------------|------------|-----------|---|--|--------------------------|----------------------------------|-----------------------|------------------|---------------------|------------------|--|
| FILE NAME =<br>D468874-xa-sheets.dgn | USER NAME = johnsonv          | DESIGNED - | REVISED - | <b>STATE OF ILLINOIS</b><br><b>DEPARTMENT OF TRANSPORTATION</b> | <b>CROSS-OVER REMOVAL</b><br><b>CROSS SECTIONS</b> |                          | F.A.I. RTE.<br>74                | SECTION<br>72[GVB/BJ] | COUNTY<br>PEORIA | TOTAL SHEETS<br>133 | SHEET NO.<br>117 |  |
|                                      | PLOT SCALE = 20.0' = 1" / in. | DRAWN -    | REVISED - |   | SCALE: 1"=10'V, 20'H                               | SHEET NO. 5 OF 21 SHEETS | STA. 337+00.00 TO STA. 337+00.00 | CONTRACT NO. 68874    |                  |                     |                  |  |
|                                      | PLOT DATE = 8/25/2011         | CHECKED -  | REVISED - |   | ILLINOIS FED. AID PROJECT                          |                          |                                  |                       |                  |                     |                  |  |
|                                      |                               | DATE -     | REVISED - |   |  |                          |                                  |                       |                  |                     |                  |  |