


SURVEY	PLOTTED	TEMPLATE
NOTE BOOK	AREAS	CHECKED
NO.		

SURVEY	PLOTTED	TEMPLATE
NOTE BOOK	AREAS	CHECKED
NO.		

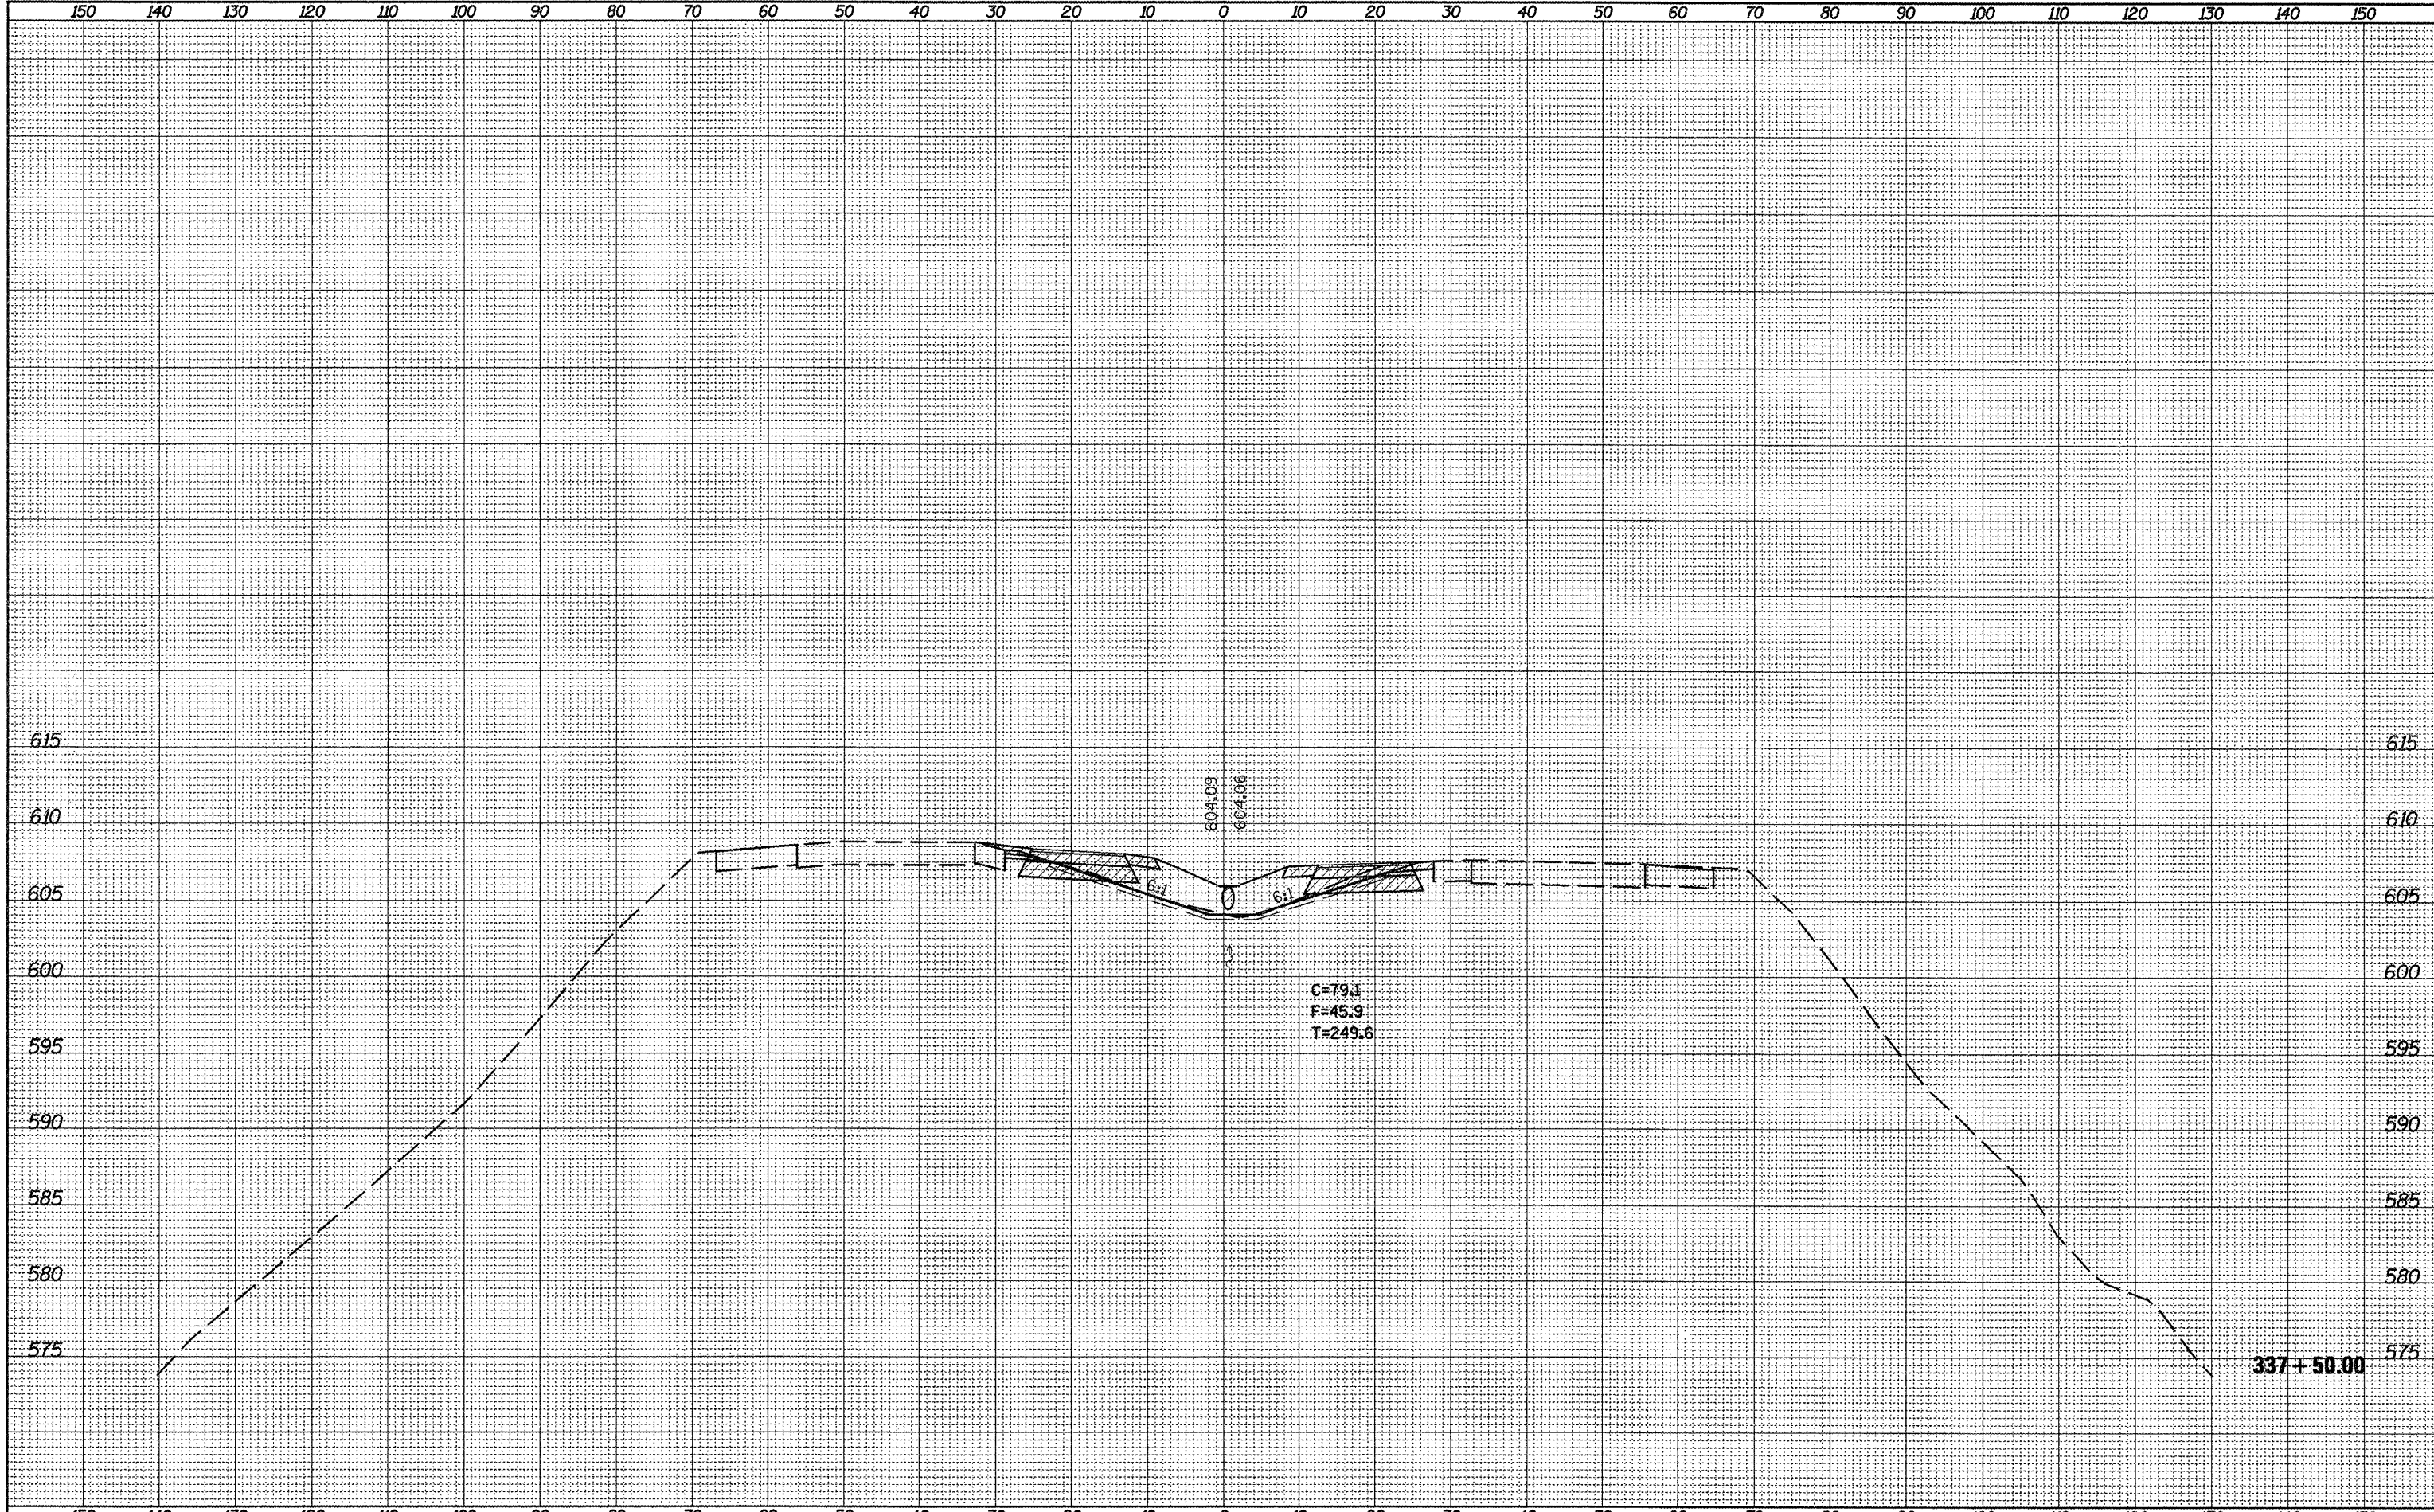

FILE NAME = D488874-x-sheets.dgn	USER NAME = johnsontv	DESIGNED -	REVISED -	STATE OF ILLINOIS DEPARTMENT OF TRANSPORTATION	CROSS-OVER REMOVAL CROSS SECTIONS		F.A.I. RTE. 74	SECTION 72(6VB)BYJ	COUNTY PEORIA	TOTAL SHEETS 133	SHEET NO. 118	
	PLOT SCALE = 20.0/913' / 1in.	DRAWN -	REVISED -		SCALE: 1"=10'V,20'H	SHEET NO. 6 OF 21 SHEETS	STA. 337+50.00 TO STA. 337+50.00	CONTRACT NO. 68874				
	PLOT DATE = 8/25/2011	CHECKED -	REVISED -		ILLINOIS FED. AID PROJECT							
		DATE -	REVISED -									