


SURVEYED _____
 SURVEY _____
 NOTE BOOK _____
 TEMPLATE _____
 AREAS _____
 AREAS CHECKED _____
 NO. _____

SURVEYED _____
 SURVEY _____
 NOTE BOOK _____
 TEMPLATE _____
 AREAS _____
 AREAS CHECKED _____
 NO. _____

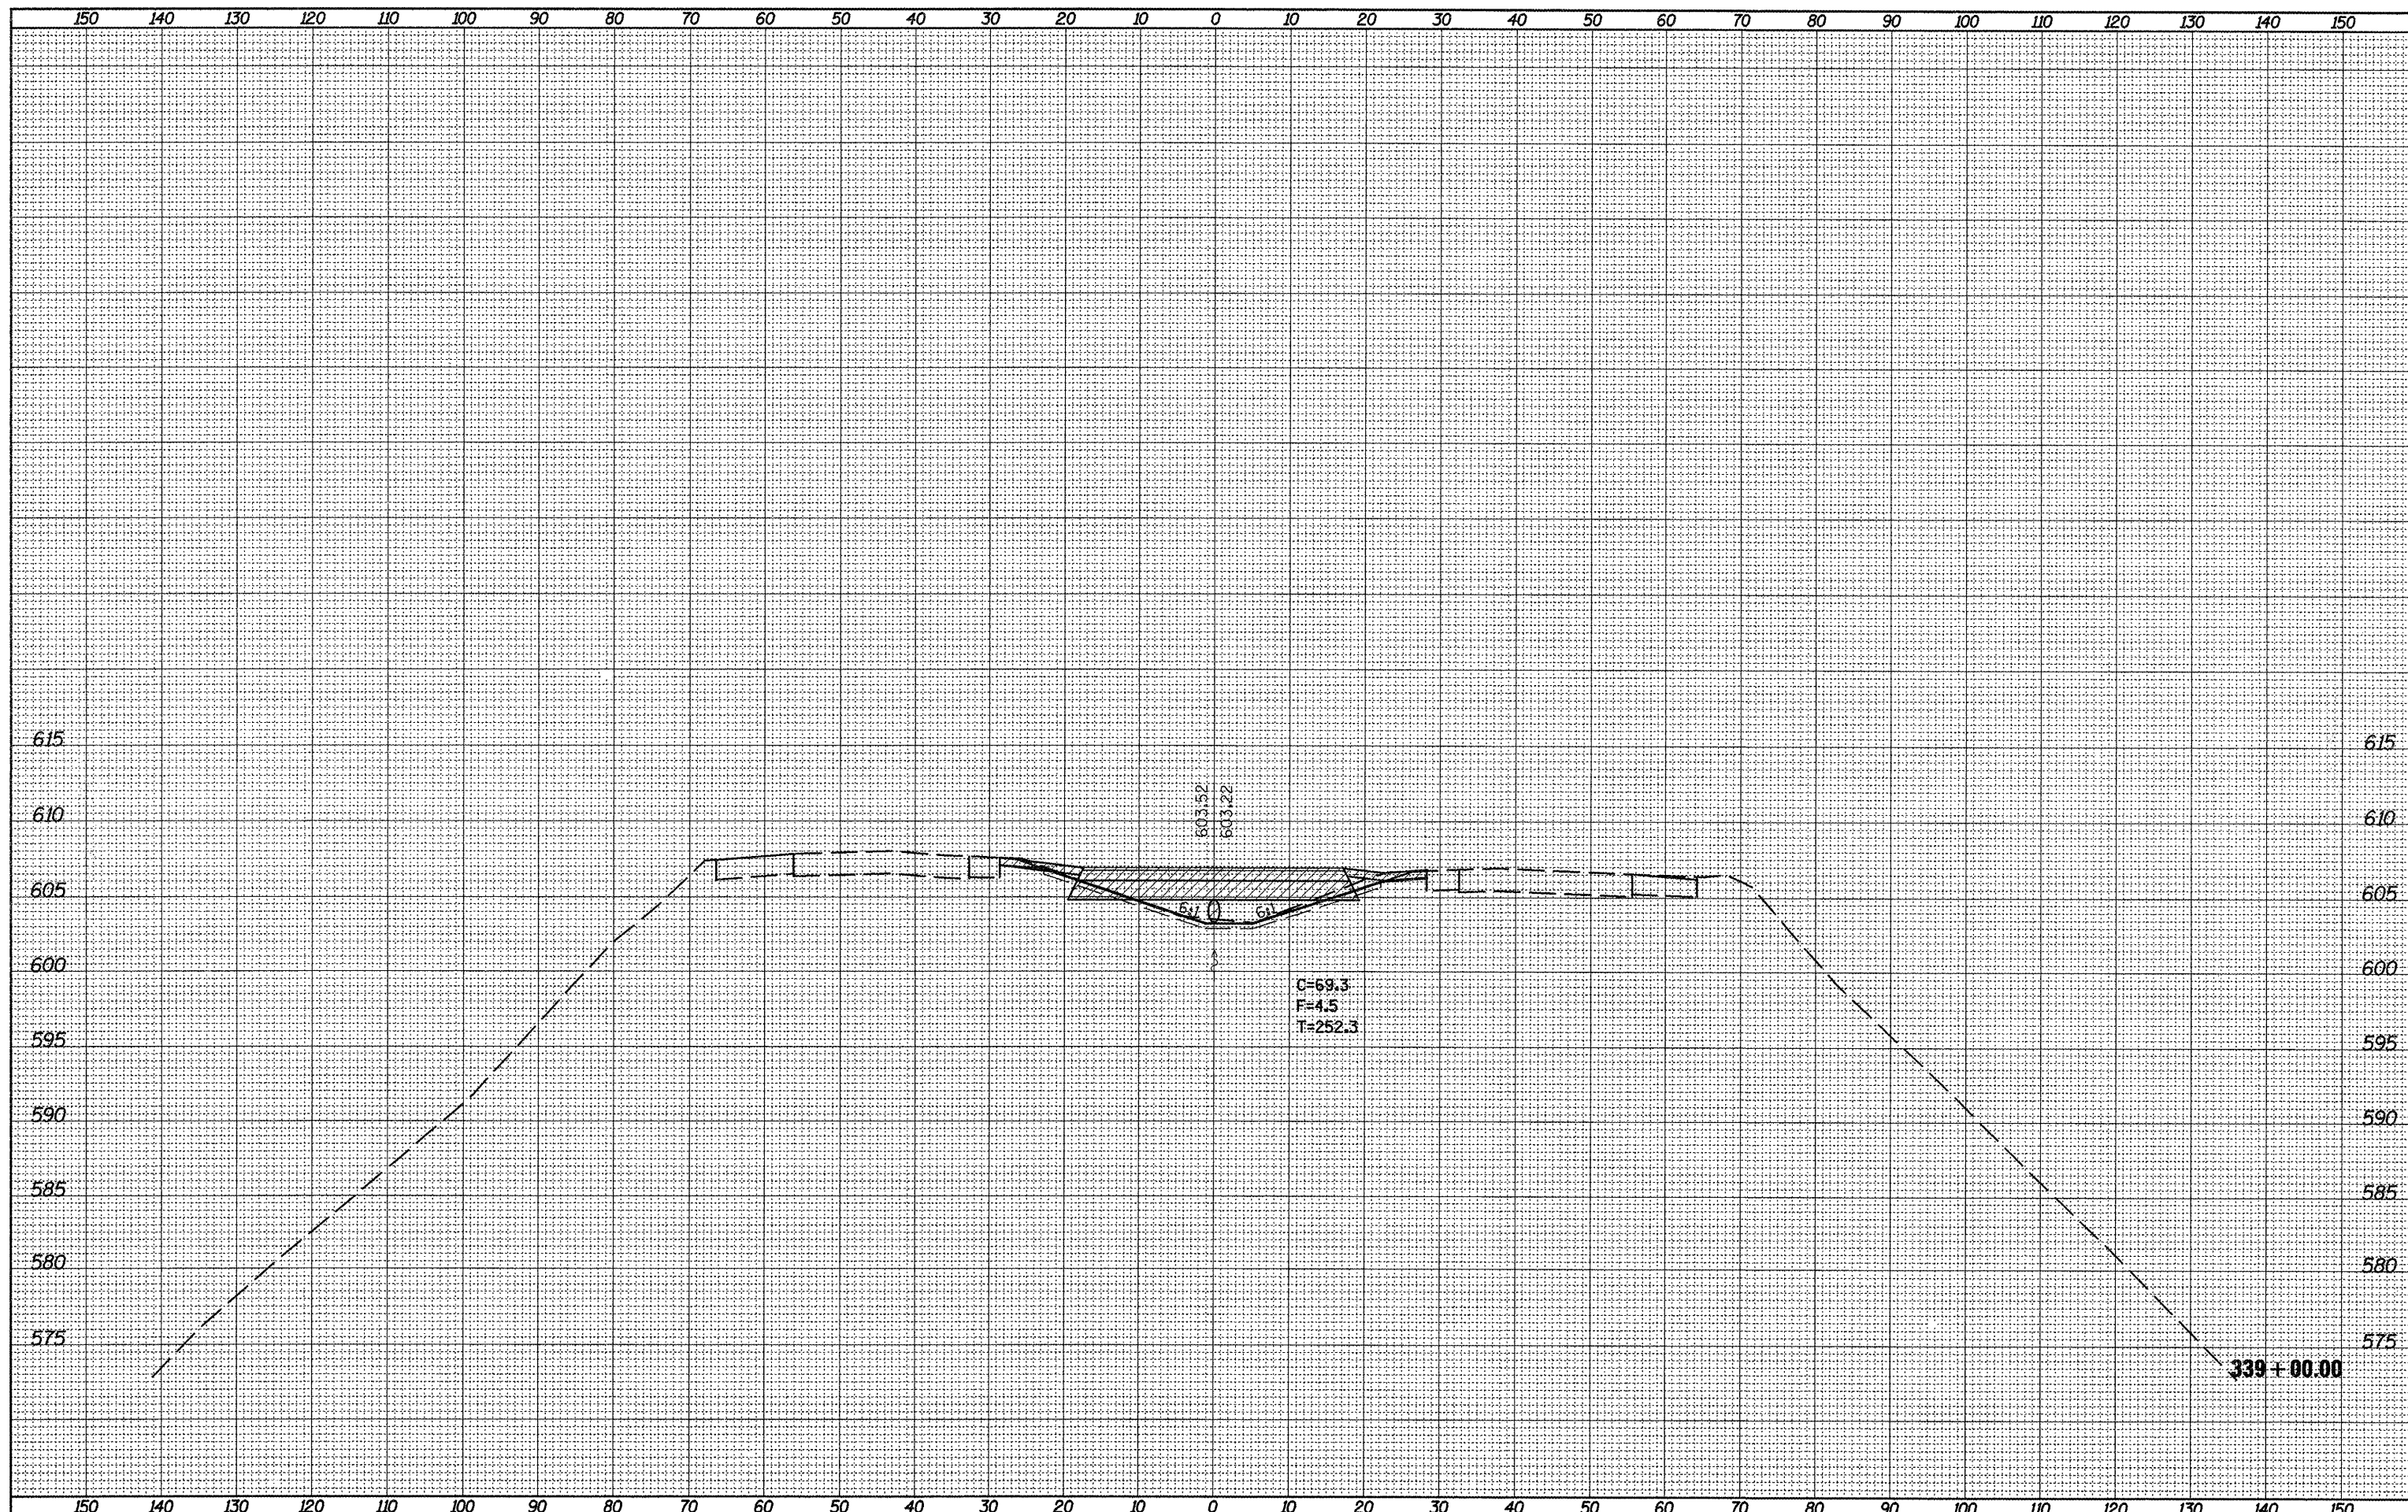

FILE NAME =
 D468874-xs-sheets.dgn

USER NAME = johnsonv
 PLOT SCALE = 20.0913' / in.
 PLOT DATE = 8/25/2011

DESIGNED -	REVISED -
DRAWN -	REVISED -
CHECKED -	REVISED -
DATE -	REVISED -

STATE OF ILLINOIS
DEPARTMENT OF TRANSPORTATION

CROSS-OVER REMOVAL
CROSS SECTIONS
 SCALE: 1"=10'V, 20'H SHEET NO. 9 OF 21 SHEETS STA. 339+00.00 TO STA. 339+00.00

F.A.I. RTE.	SECTION	COUNTY	TOTAL SHEETS	SHEET NO.
74	72(16VB)BY	PEORIA	133	121
CONTRACT NO. 68874			ILLINOIS FED. AID PROJECT	