


SURVEYED _____
 SURVEY _____
 NOTE BOOK _____
 TEMPLATE _____
 AREAS _____
 CHECKED _____
 NO. _____

SURVEYED _____
 SURVEY _____
 NOTE BOOK _____
 TEMPLATE _____
 AREAS _____
 CHECKED _____
 NO. _____

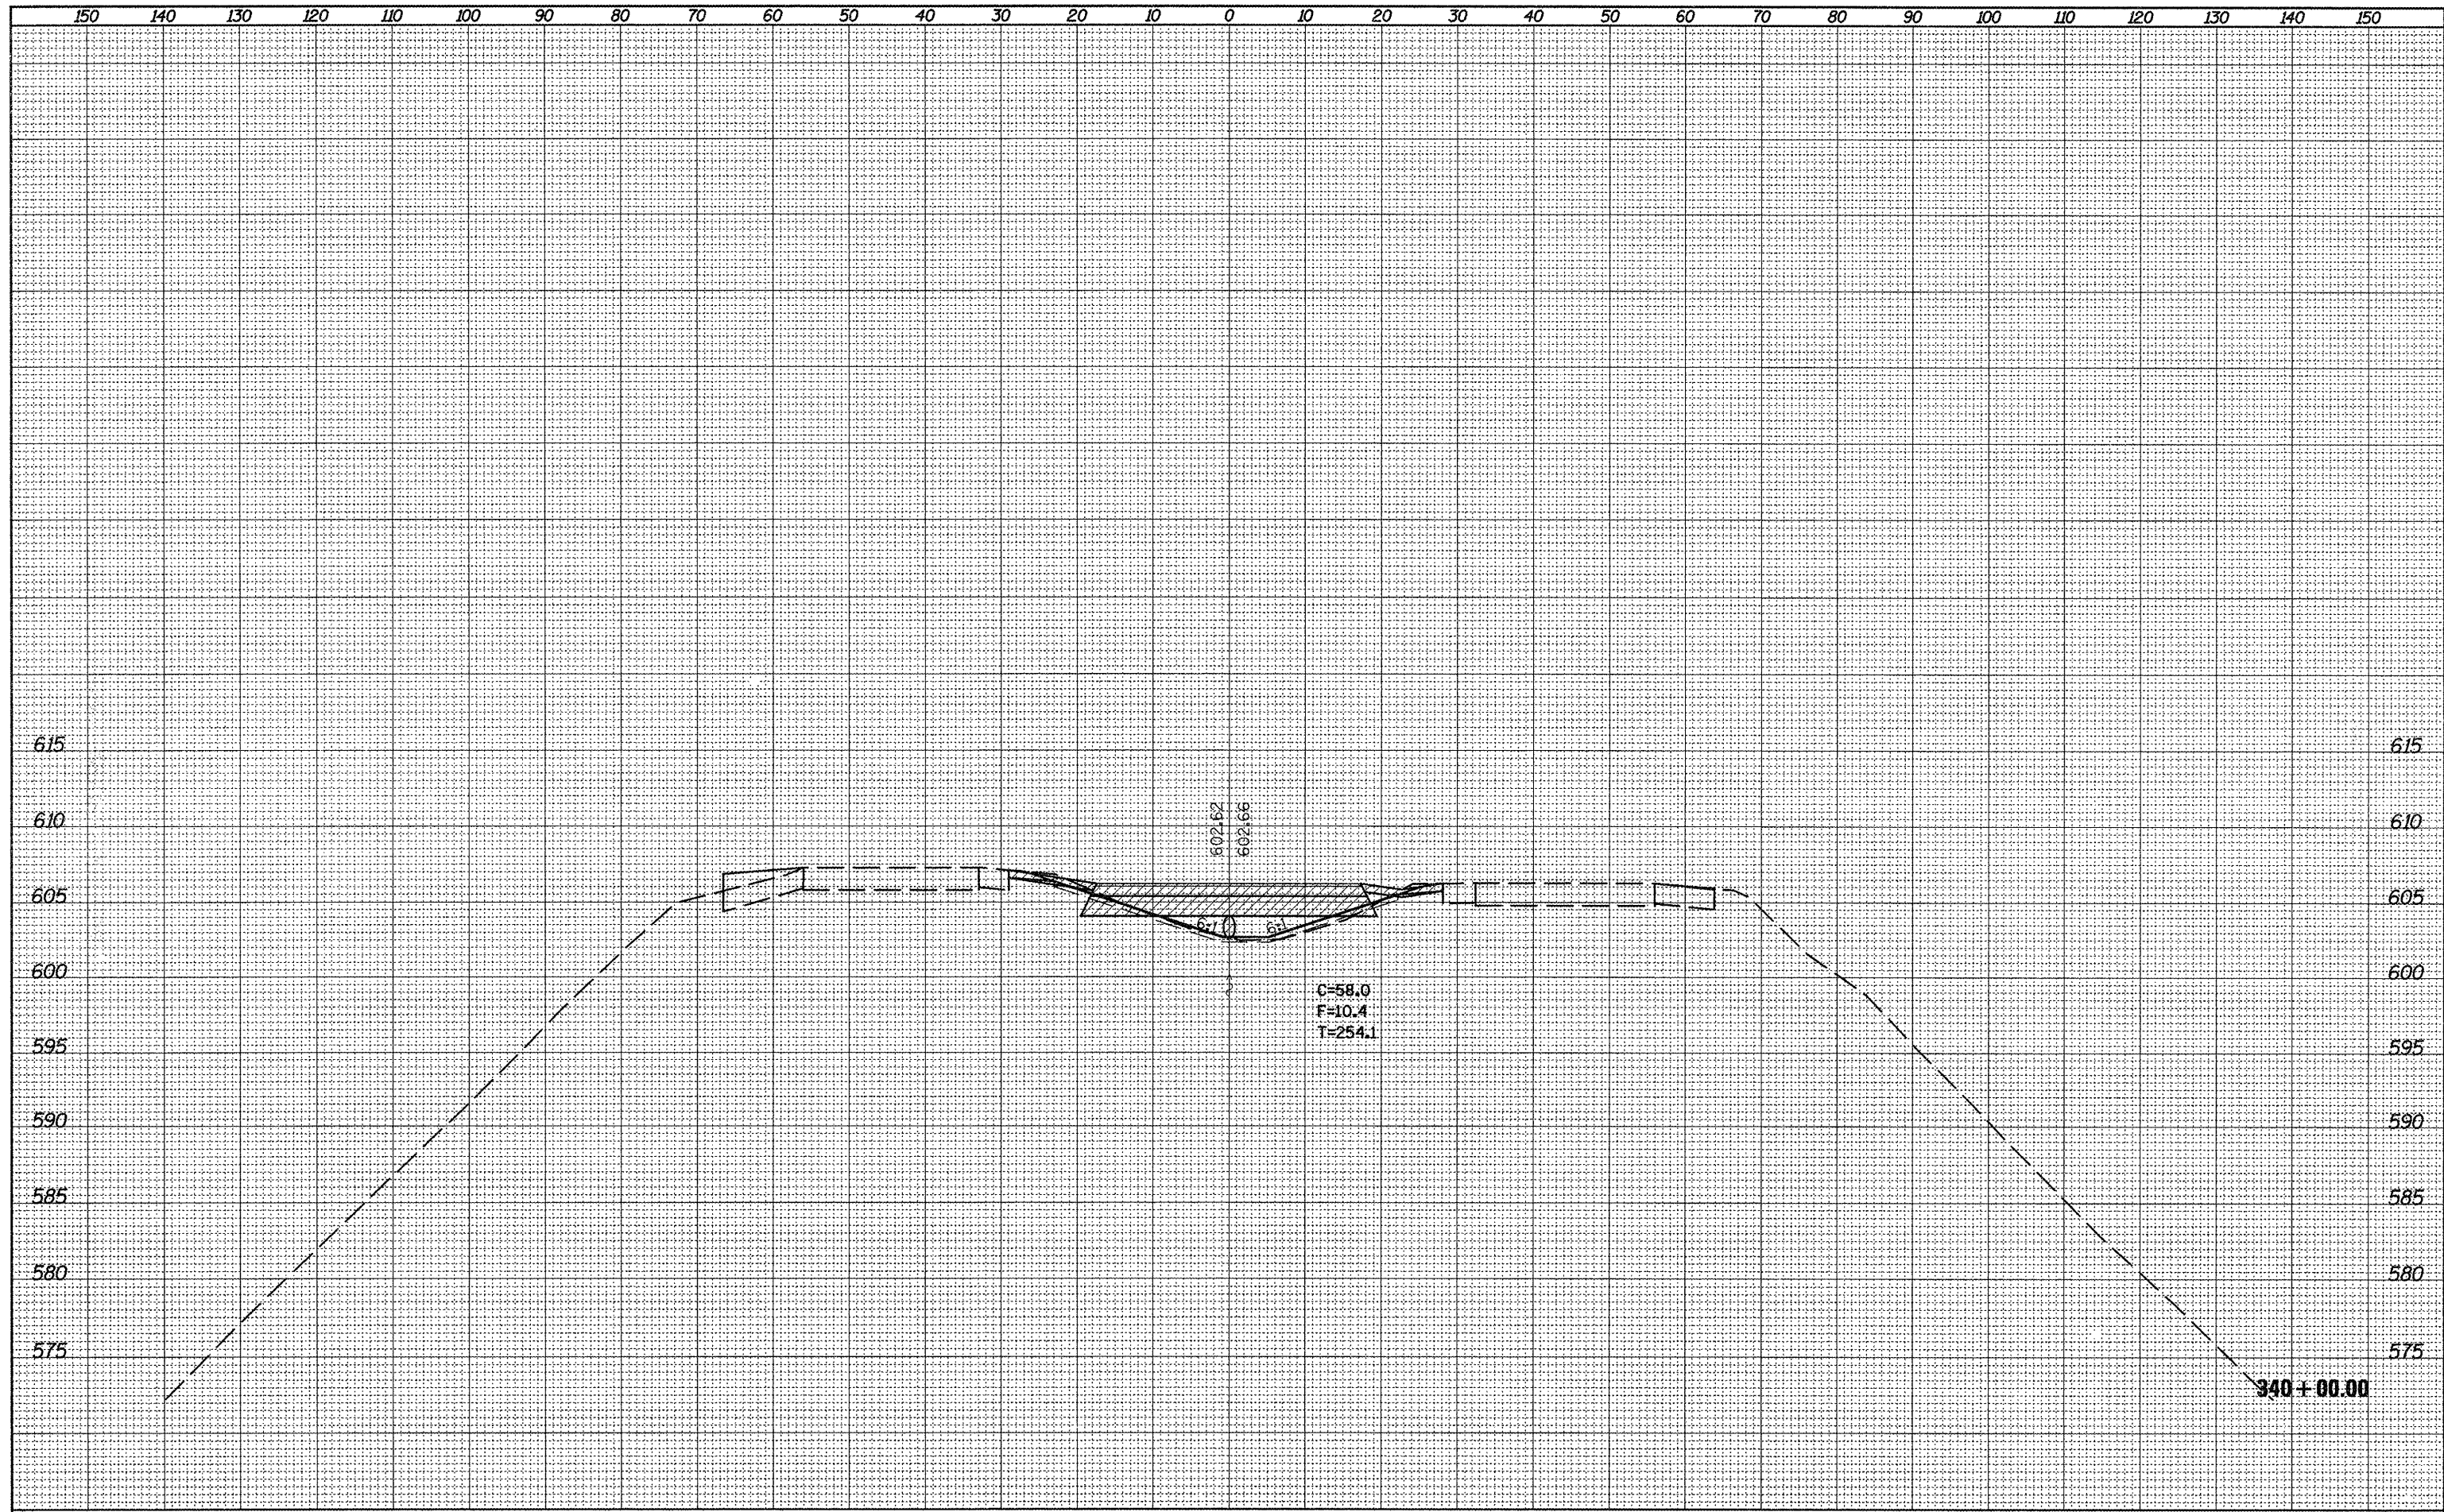

FILE NAME = D468874-xo-sheets.dgn	USER NAME = johnsonv	DESIGNED -	REVISED -	STATE OF ILLINOIS DEPARTMENT OF TRANSPORTATION	CROSS-OVER REMOVAL CROSS SECTIONS		F.A.I. RTE. 74	SECTION 72(6VB)BYJ	COUNTY PEORIA	TOTAL SHEETS 133	SHEET NO. 123
	PLOT SCALE = 20,0/13' / in.	DRAWN -	REVISED -		SCALE: 1"=10'V, 20'H	SHEET NO. 11 OF 21 SHEETS	STA. 340+00.00 TO STA. 340+00.00	CONTRACT NO. 68874		ILLINOIS FED. AID PROJECT	
	PLOT DATE = 8/25/2011	CHECKED -	REVISED -								
		DATE -	REVISED -								