


SURVEY	REVISED
NOTE BOOK	TEMPLATE
AREAS	AREAS CHECKED
NO.	

SURVEY	REVISED
NOTE BOOK	TEMPLATE
AREAS	AREAS CHECKED
NO.	

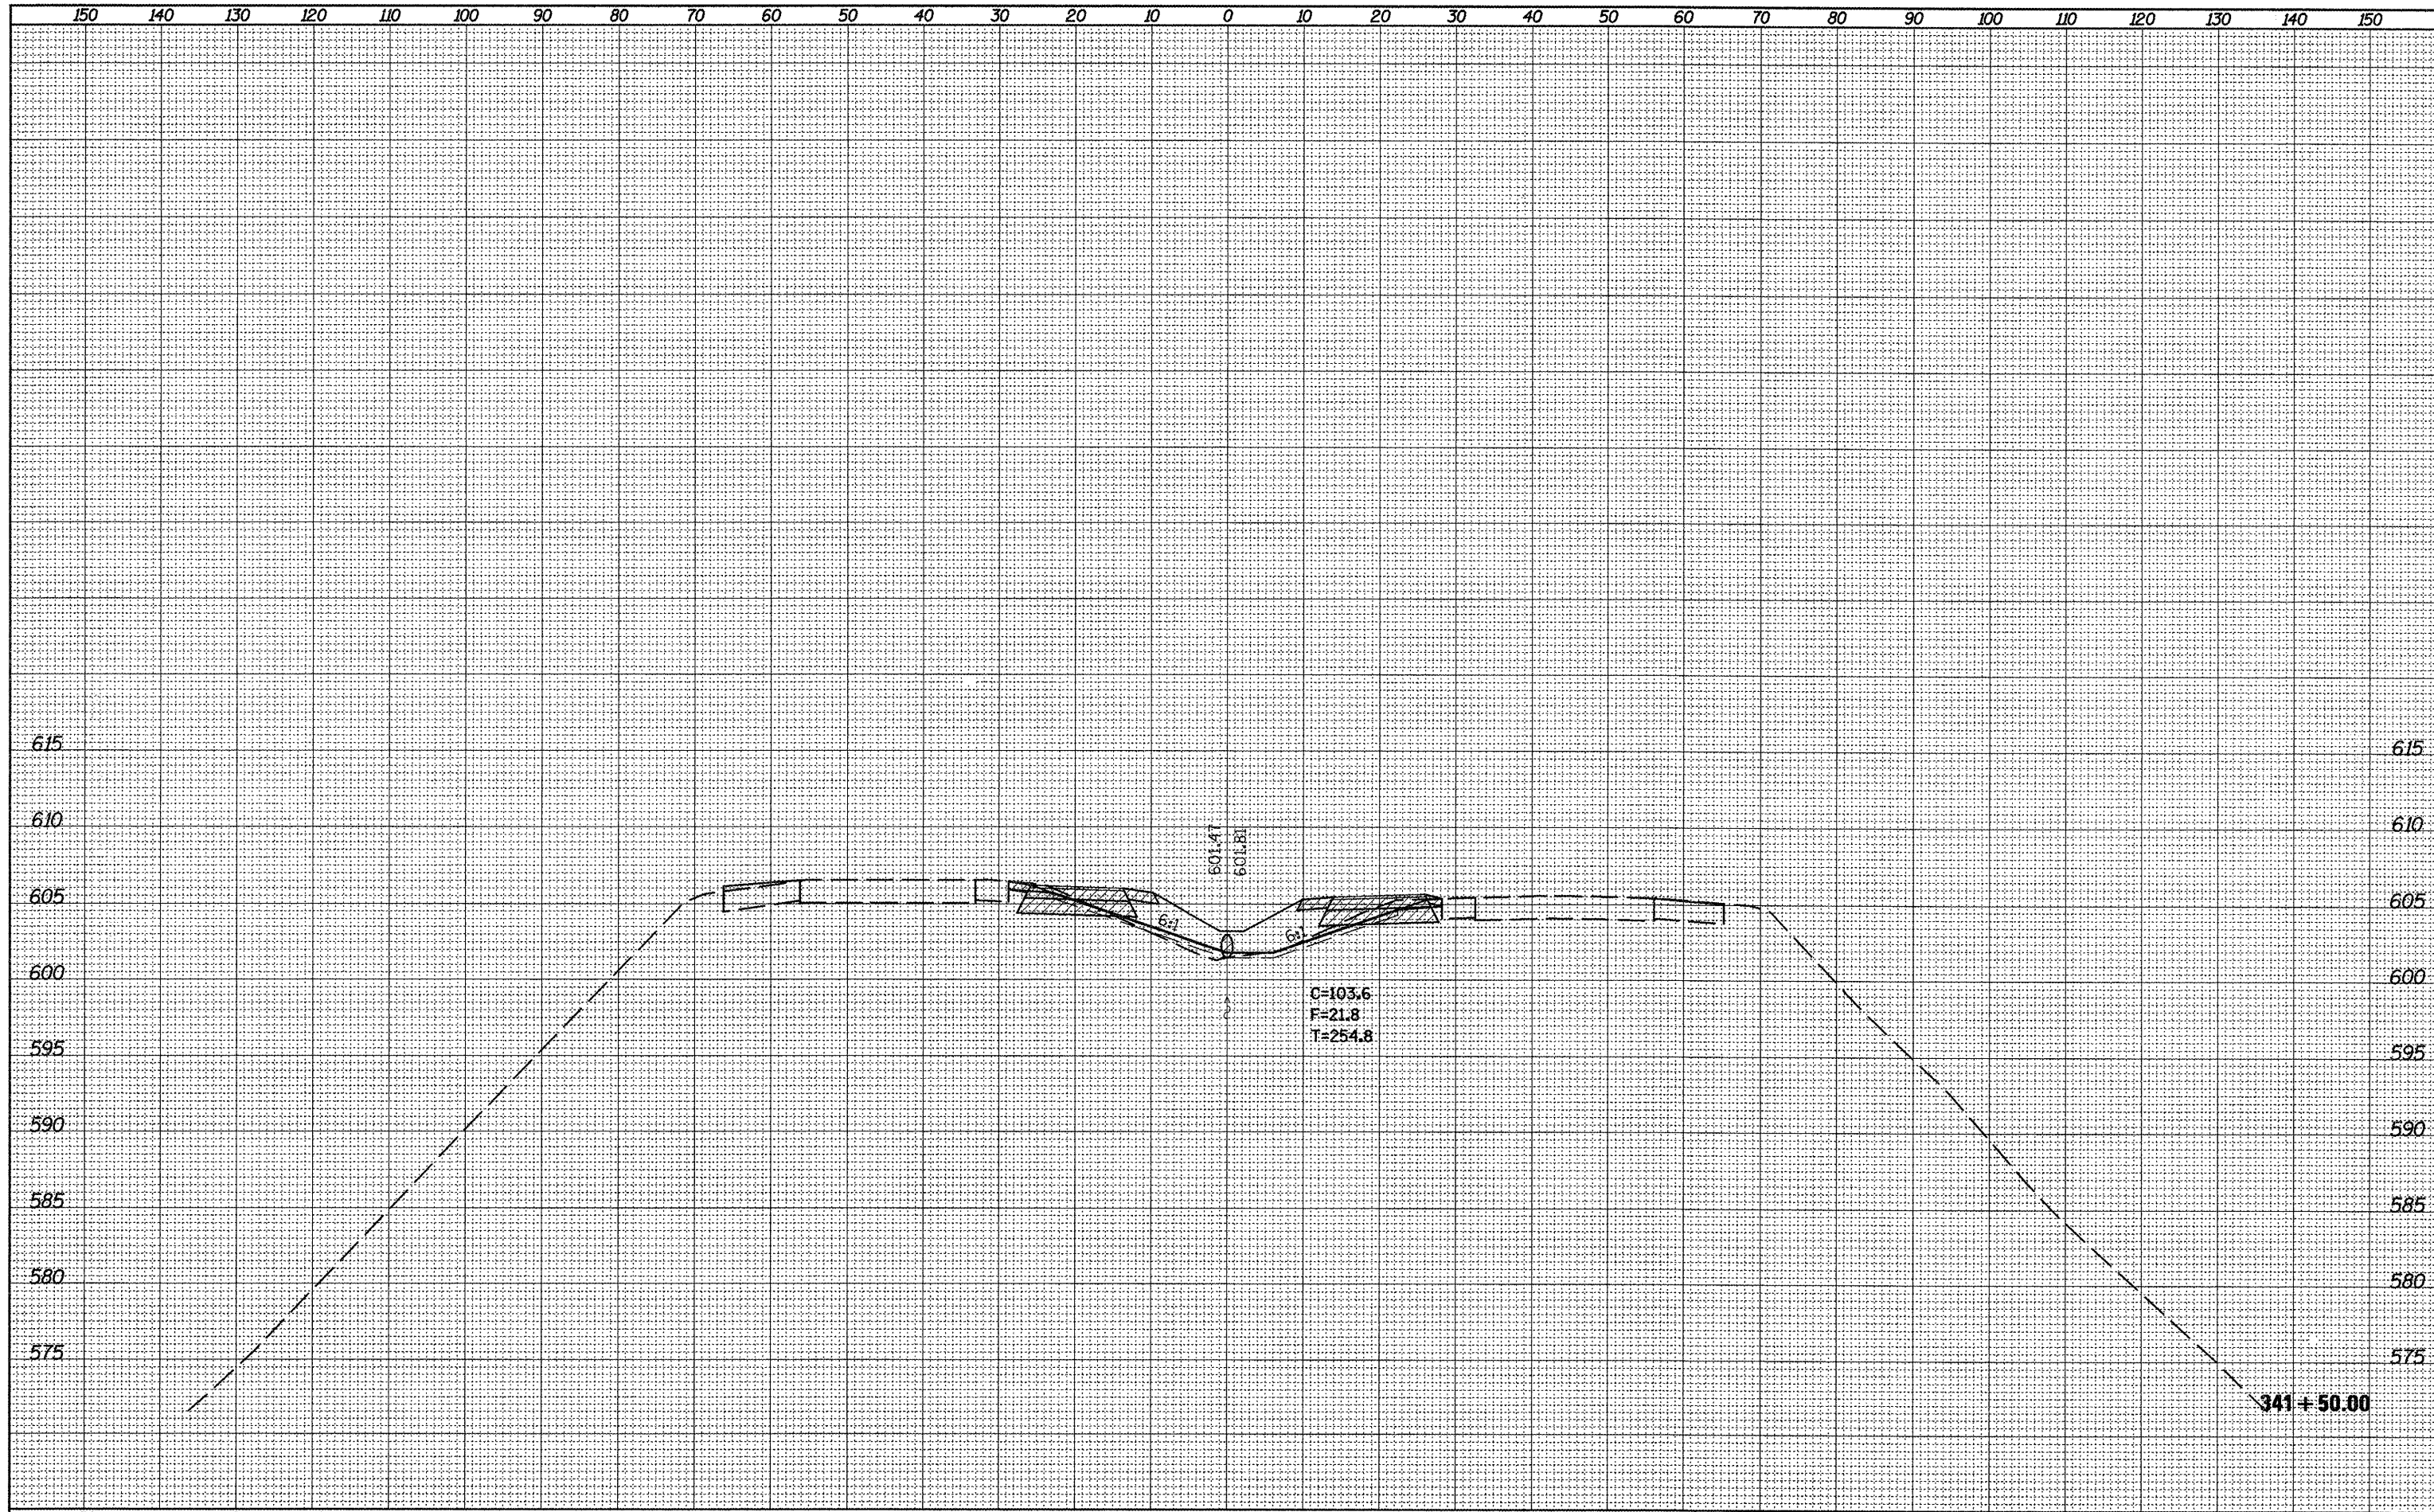

FILE NAME = D468874-xa-sheets.dgn	USER NAME = johnsontv	DESIGNED -	REVISED -	STATE OF ILLINOIS DEPARTMENT OF TRANSPORTATION	CROSS-OVER REMOVAL CROSS SECTIONS		F.A.I. RTE. 74	SECTION 72[GVB]BYJ	COUNTY PEORIA	TOTAL SHEETS 133	SHEET NO. 126	
	PLOT SCALE = 20.0/113' / 1" =	DRAWN -	REVISED -		SCALE: 1"=10'V,20'H	SHEET NO. 14 OF 21 SHEETS	STA. 341+50.00	TO STA. 341+50.00	CONTRACT NO. 68874			
	PLOT DATE = 8/25/2011	CHECKED -	REVISED -		ILLINOIS FED. AID PROJECT							
		DATE -	REVISED -									