


SURVEY NO. _____
 PLOTTED _____
 NOTE BOOK _____
 AREAS _____
 AREAS CHECKED _____

SURVEY NO. _____
 PLOTTED _____
 NOTE BOOK _____
 AREAS _____
 AREAS CHECKED _____

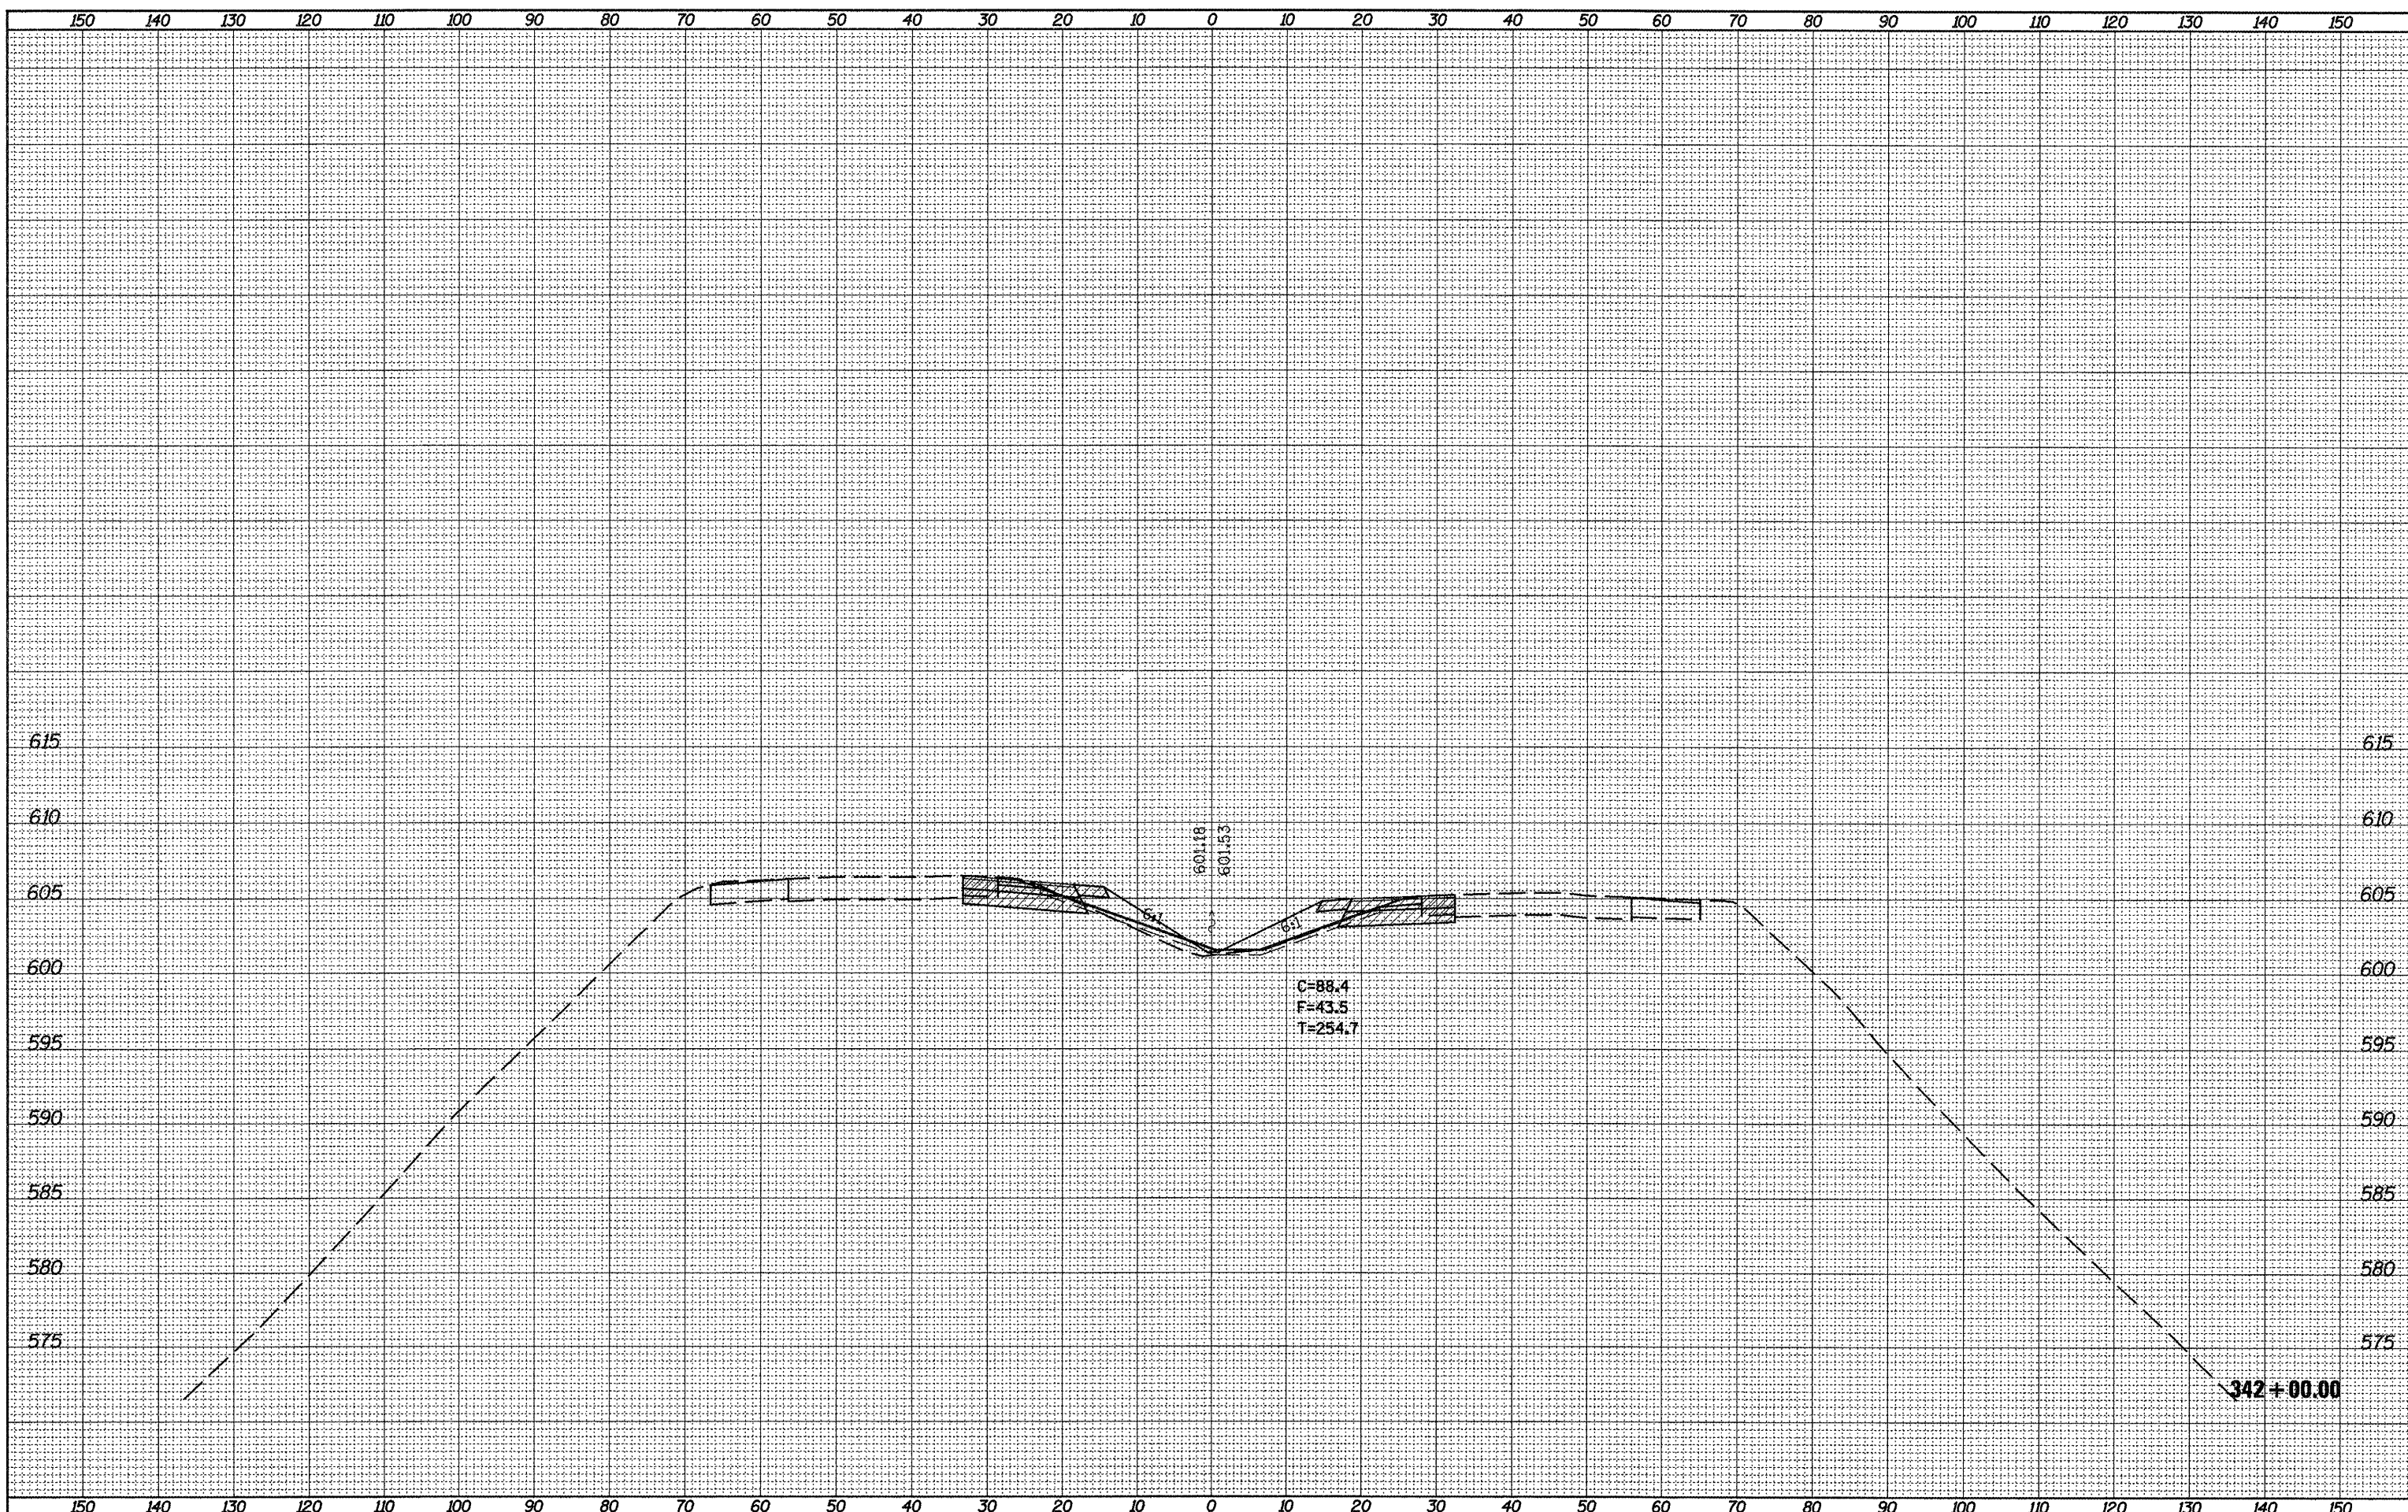

FILE NAME = D468874-xe-sheets.dgn	USER NAME = johnsontv	DESIGNED -	REVISED -	STATE OF ILLINOIS DEPARTMENT OF TRANSPORTATION	CROSS-OVER REMOVAL CROSS SECTIONS		F.A.T. RTE. 74	SECTION 72[6VB]BYJ	COUNTY PEORIA	TOTAL SHEETS 133	SHEET NO. 127	
	PLOT SCALE = 28.0913' / in.	DRAWN -	REVISED -		SCALE: 1"=10'V,20'H	SHEET NO. 15 OF 21 SHEETS	STA. 342+00.00 TO STA. 342+00.00	CONTRACT NO. 68874				
	PLOT DATE = 8/25/2011	CHECKED -	REVISED -		ILLINOIS FED. AID PROJECT							
		DATE -	REVISED -									