


SURVEY NO. _____
 SURVEY DATE _____
 SURVEY AREA _____
 SURVEY METHOD _____
 SURVEY INSTRUMENT _____
 SURVEY TECHNICIAN _____
 SURVEY CHECKER _____

SURVEY NO. _____
 SURVEY DATE _____
 SURVEY AREA _____
 SURVEY METHOD _____
 SURVEY INSTRUMENT _____
 SURVEY TECHNICIAN _____
 SURVEY CHECKER _____

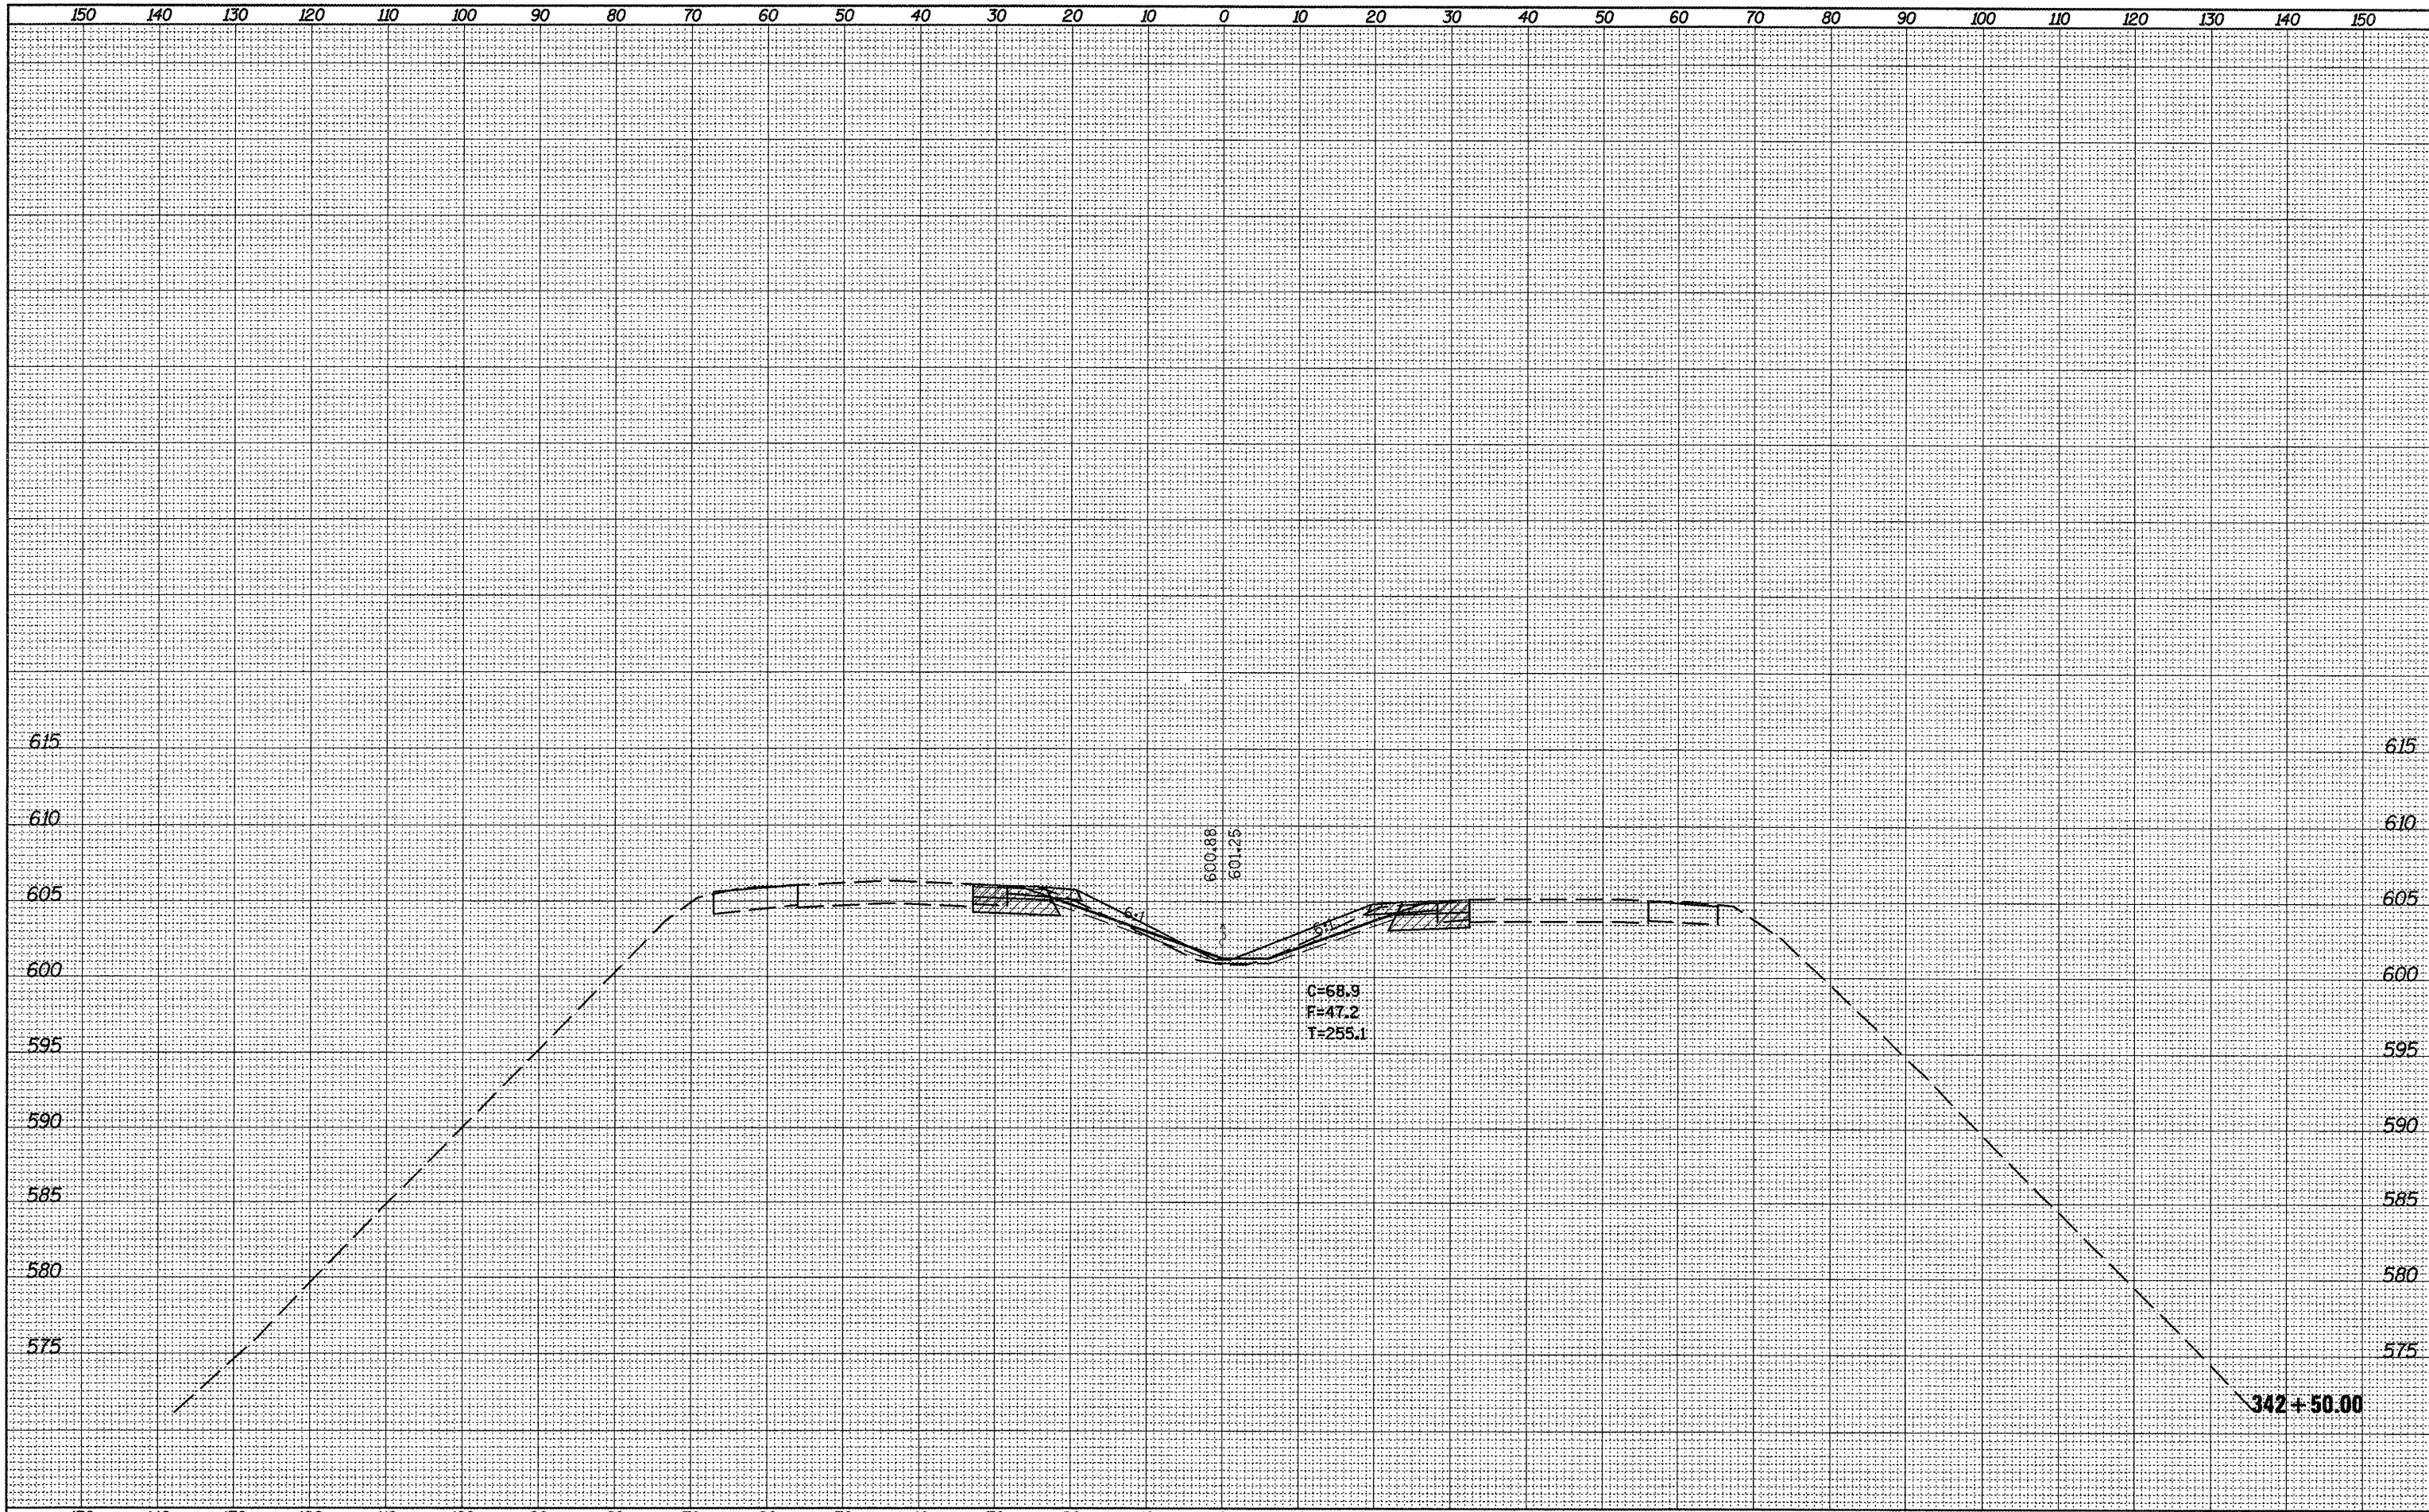

FILE NAME = D:\68874\ss-sheets.dgn	USER NAME = johnsortv	DESIGNED -	REVISED -	STATE OF ILLINOIS DEPARTMENT OF TRANSPORTATION	CROSS-OVER REMOVAL CROSS SECTIONS		F.A.I. RTE. 74	SECTION 72[GVB]BYJ	COUNTY PEORIA	TOTAL SHEETS 133	SHEET NO. 128	
PLOT SCALE = 20.0/913' / in.	CHECKED -	REVISED -	REVISED -		SCALE: 1"=10'V,20'H	SHEET NO. 16 OF 21 SHEETS	STA. 342+50.00 TO STA. 342+50.00	CONTRACT NO. 68874		ILLINOIS FED. AID PROJECT		
PLOT DATE = 8/25/2011	DATE -	REVISED -	REVISED -									