


SURVEY PLOTTED
 NOTE BOOK NO. _____
 AREAS CHECKED _____
 NO. _____

SURVEY PLOTTED
 NOTE BOOK NO. _____
 AREAS CHECKED _____
 NO. _____

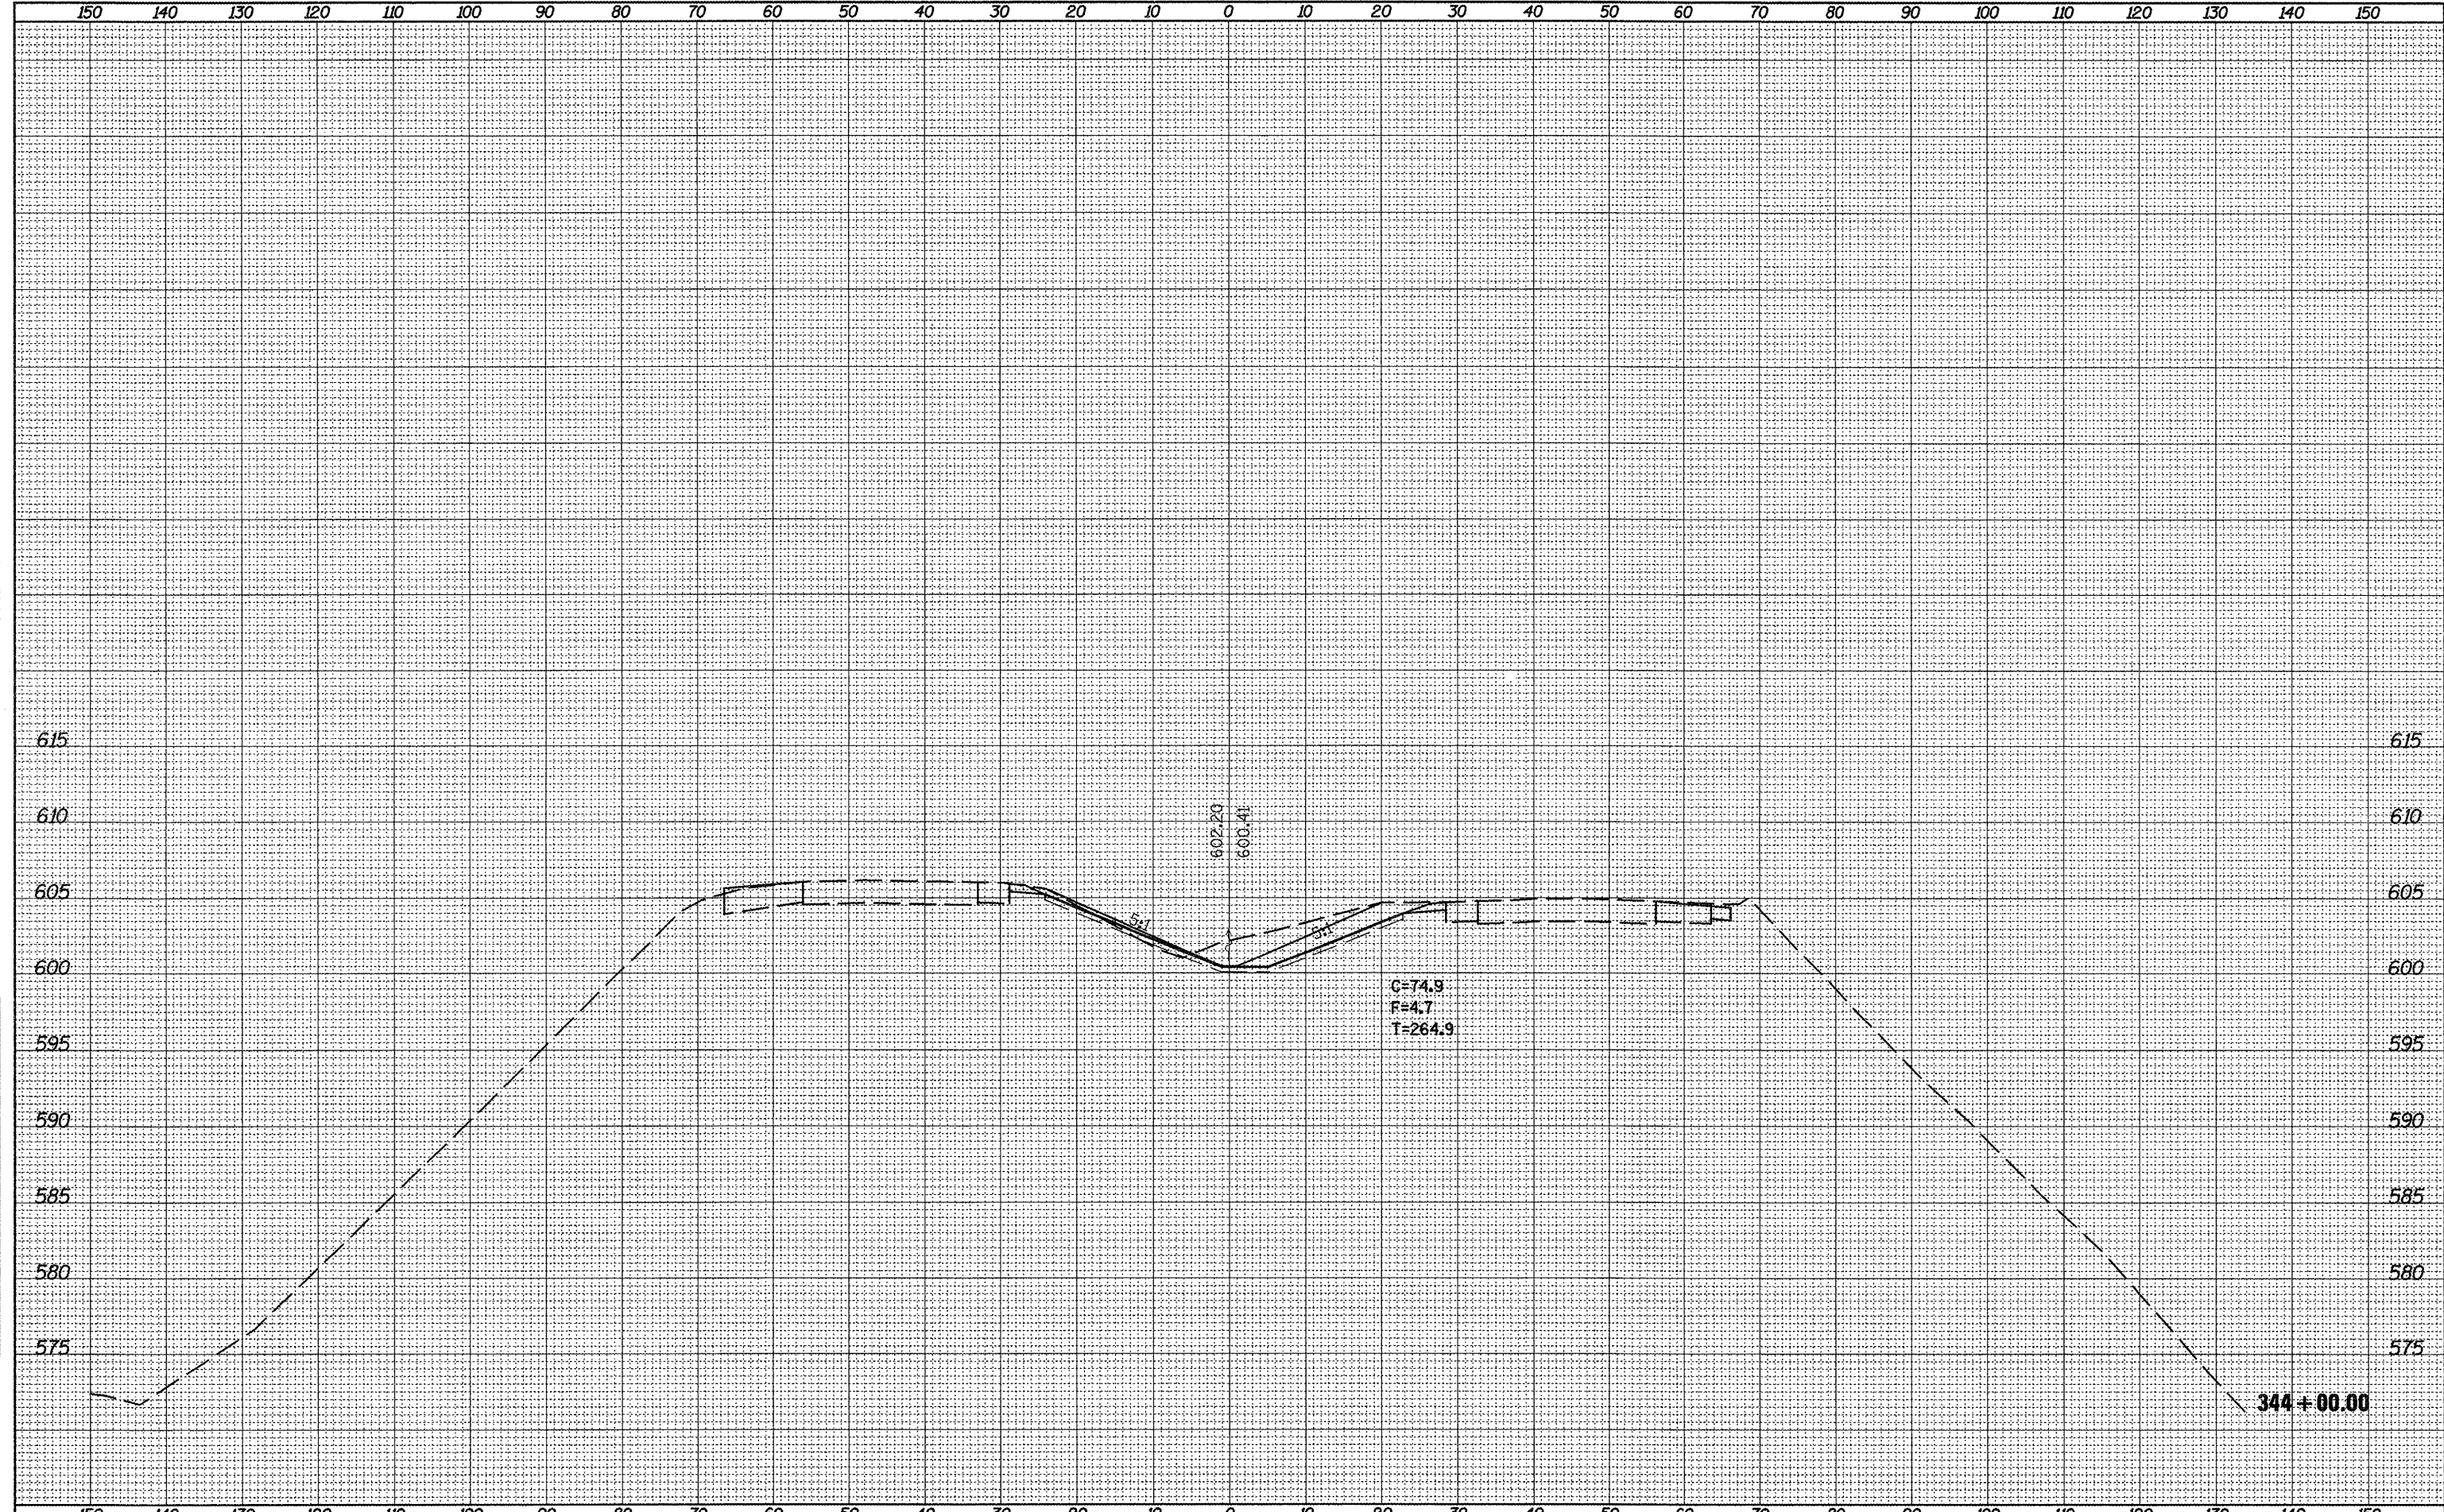

FILE NAME = D468874-s-sheets.dgn	USER NAME = johnsontv	DESIGNED -	REVISED -	STATE OF ILLINOIS DEPARTMENT OF TRANSPORTATION	CROSS-OVER REMOVAL CROSS SECTIONS	F.A.I. RTE. 74	SECTION 72(6VB)BYJ	COUNTY PEORIA	TOTAL SHEETS 133	SHEET NO. 131		
	PLOT SCALE = 20.0'13" / 1" =	DRAWN -	REVISED -			SCALE: 1"=10'V,20'H	SHEET NO. 19 OF 21 SHEETS	STA. 344+00.00	TO STA. 344+00.00	CONTRACT NO. 68874		
	PLOT DATE = 8/25/2011	CHECKED -	REVISED -			[ILLINOIS] FED. AID PROJECT						
		DATE -	REVISED -									