


SURVEY  
 NOTE BOOK  
 AREAS  
 CHECKED

SURVEY  
 NOTE BOOK  
 AREAS  
 CHECKED

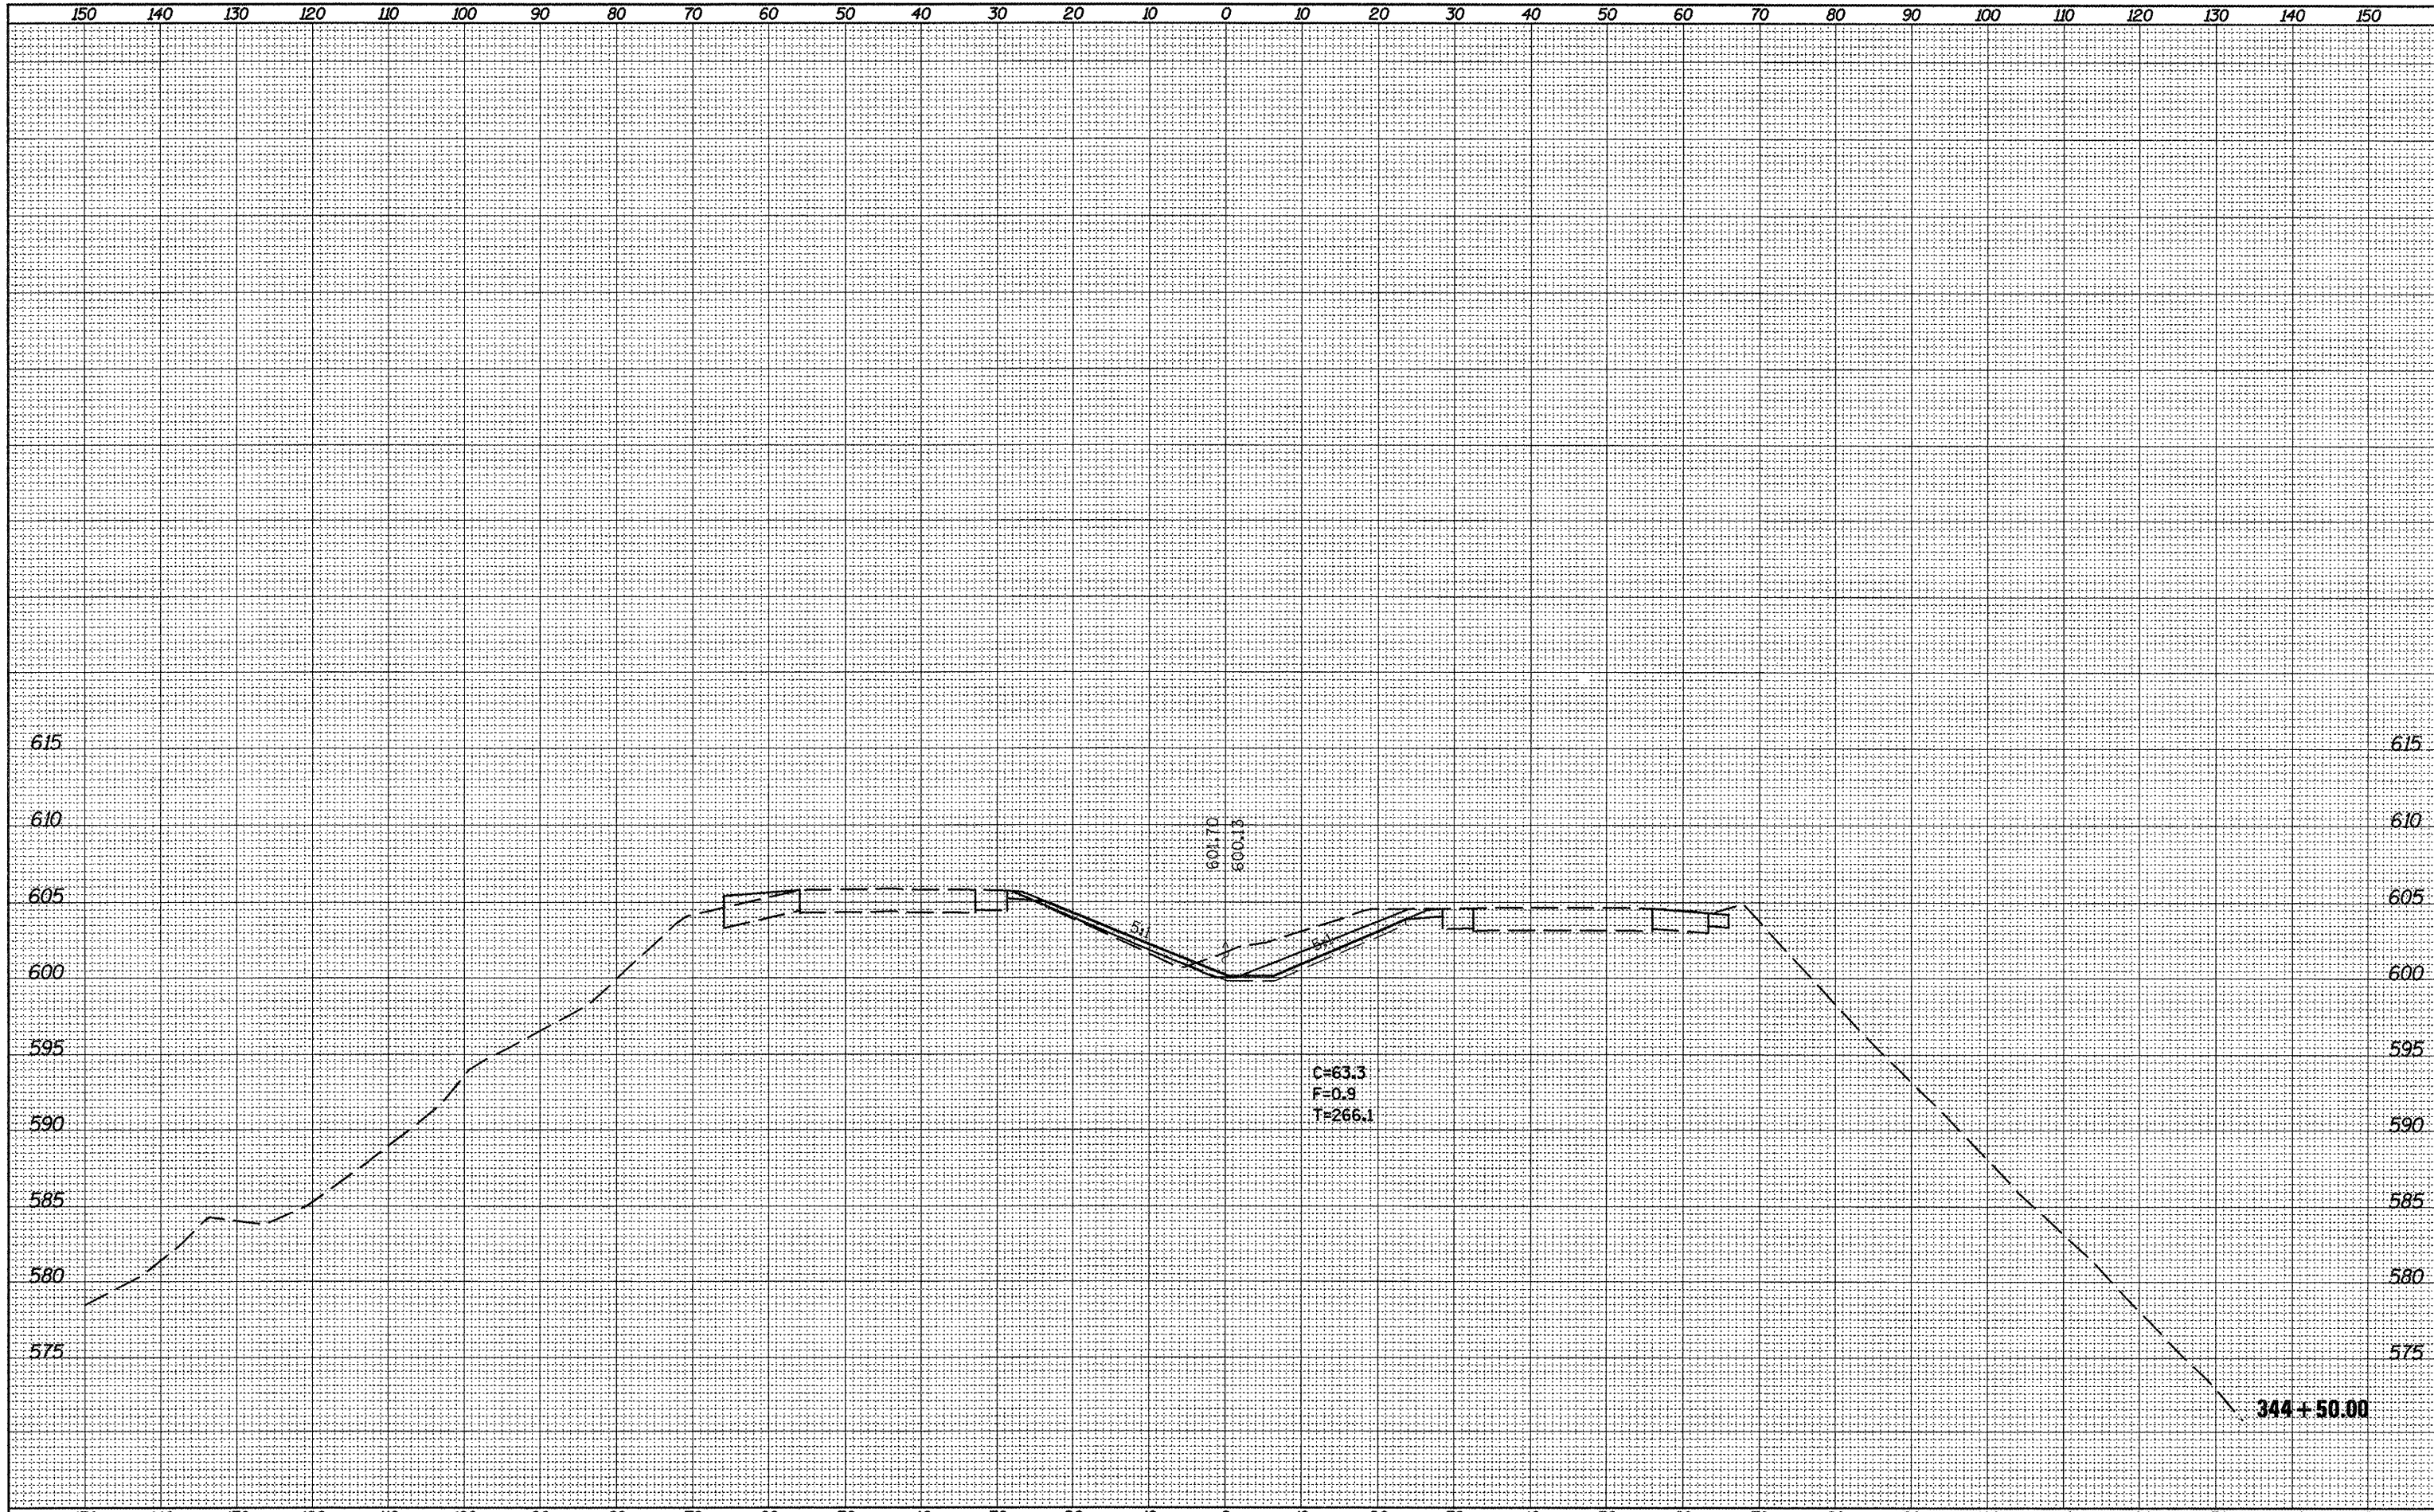

FILE NAME = D468874-xs-sheets.dgn	USER NAME = johnantv	DESIGNED -	REVISED -	<b>STATE OF ILLINOIS</b> <b>DEPARTMENT OF TRANSPORTATION</b>	<b>CROSS-OVER REMOVAL</b> <b>CROSS SECTIONS</b>		F.A.I. RTE. 74	SECTION 72L16VB1BYJ	COUNTY PEORIA	TOTAL SHEETS 133	SHEET NO. 132	
	PLOT SCALE = 20.0/913 ' / 1"	DRAWN -	REVISED -		SCALE: 1"=10'-V, 20'-H	SHEET NO. 20 OF 21 SHEETS	STA. 344+50.00 TO STA. 344+50.00	CONTRACT NO. 68874		ILLINOIS FED. AID PROJECT		
	PLOT DATE = 8/25/2011	CHECKED -	REVISED -									
		DATE -	REVISED -									