


2 EXISTING TYPICAL SECTION

F.A.S. 331 (C.H. 10)
 STA. 69+38.43 TO STA. 69+84.83 (S.N. 092-0176)

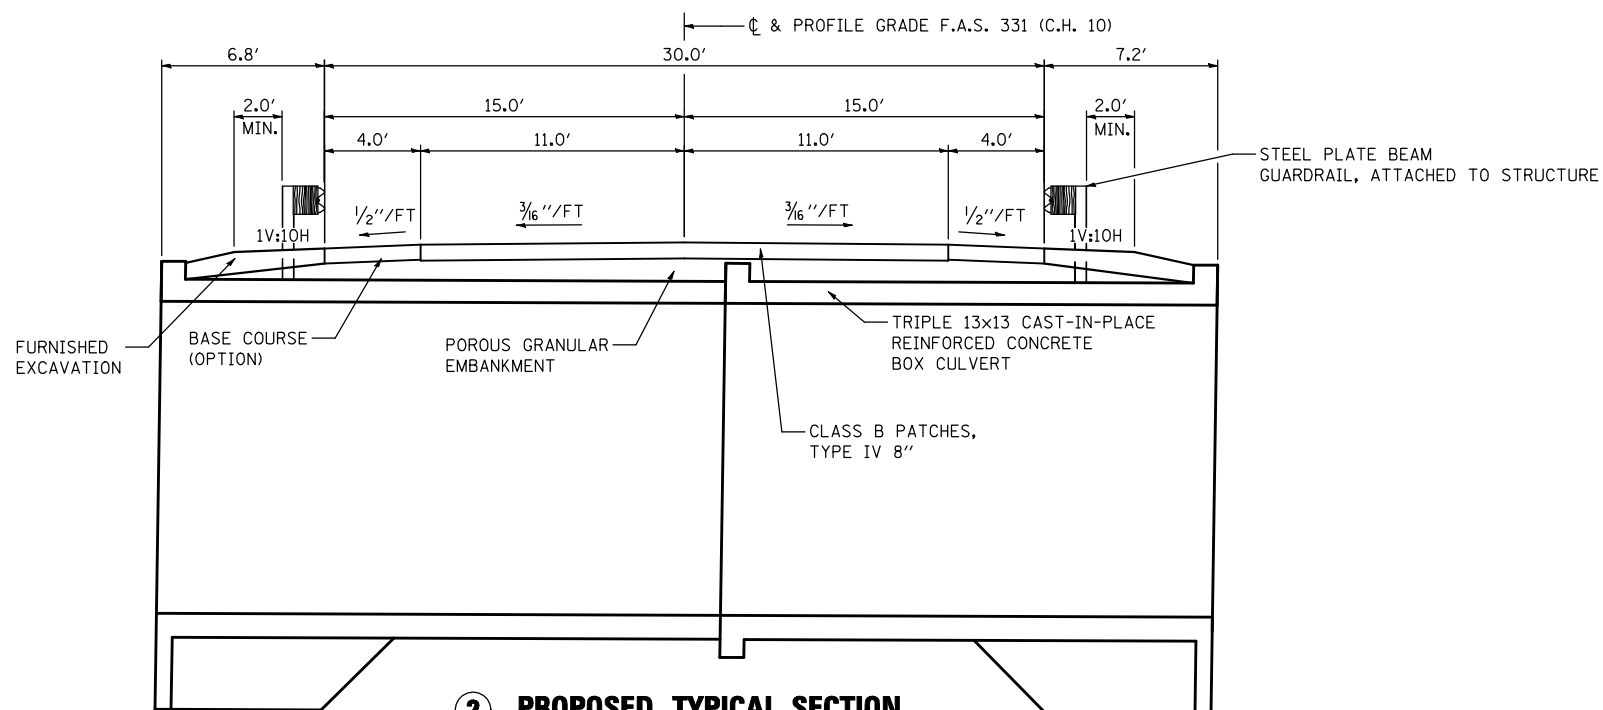

2 PROPOSED TYPICAL SECTION

F.A.S. 331 (C.H. 10)
 STA. 69+37.75 TO STA. 69+90.25 (S.N. 092-2044)

McDonough-Whitlow, P.C.
 Consulting Engineers & Land Surveyors
 138 East Wood Street
 Hillsboro, IL 62049
 Phone: 217.532.9233
 Fax: 217.532.6300
 PROFESSIONAL DESIGN No. 184-002754

FILE NAME = D570434-004-005-TYPICAL.dgn	USER NAME = RNH	DESIGNED JM DRAWN RNH	REVISED -
	PLOT SCALE =	CHECKED TMM	REVISED -
	PLOT DATE =	DATE	REVISED -

**STATE OF ILLINOIS
 DEPARTMENT OF TRANSPORTATION**

TYPICAL SECTIONS

SCALE: NONE SHEET NO. 2 OF 2 SHEETS STA. 69+37.75 TO STA. 69+90.25

F.A.S. RTE.	SECTION	COUNTY	TOTAL SHEETS	SHEET NO.
331	(79-102)BR	VERMILION	29	5
			CONTRACT NO. 70434	
ILLINOIS FED. AID PROJECT				