



**EXISTING TYPICAL CROSS SECTION**

**F.A.P. 315 (U.S. 136)**

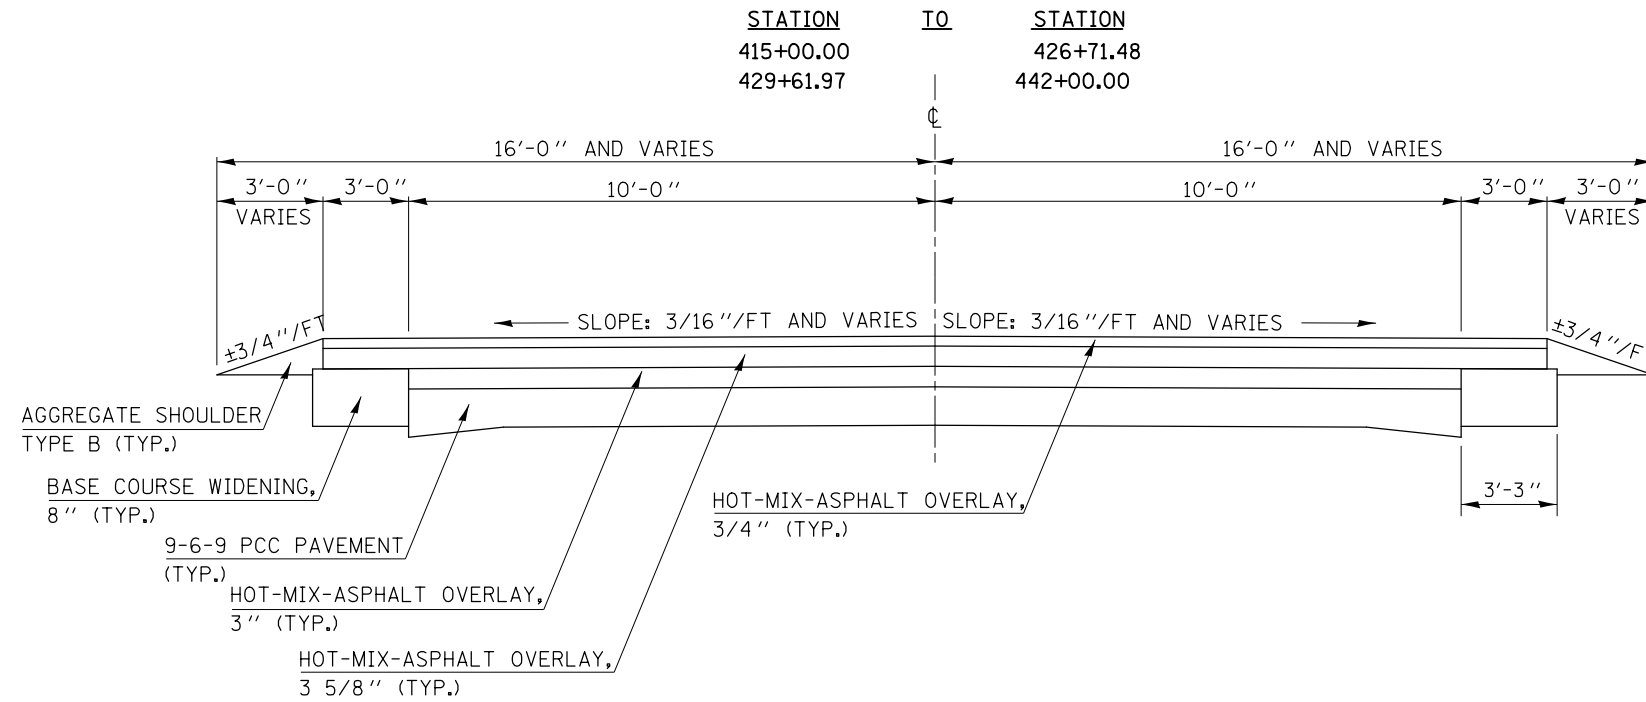

**EXISTING TYPICAL CROSS SECTION**

**F.A.P. 315 (U.S. 136)**

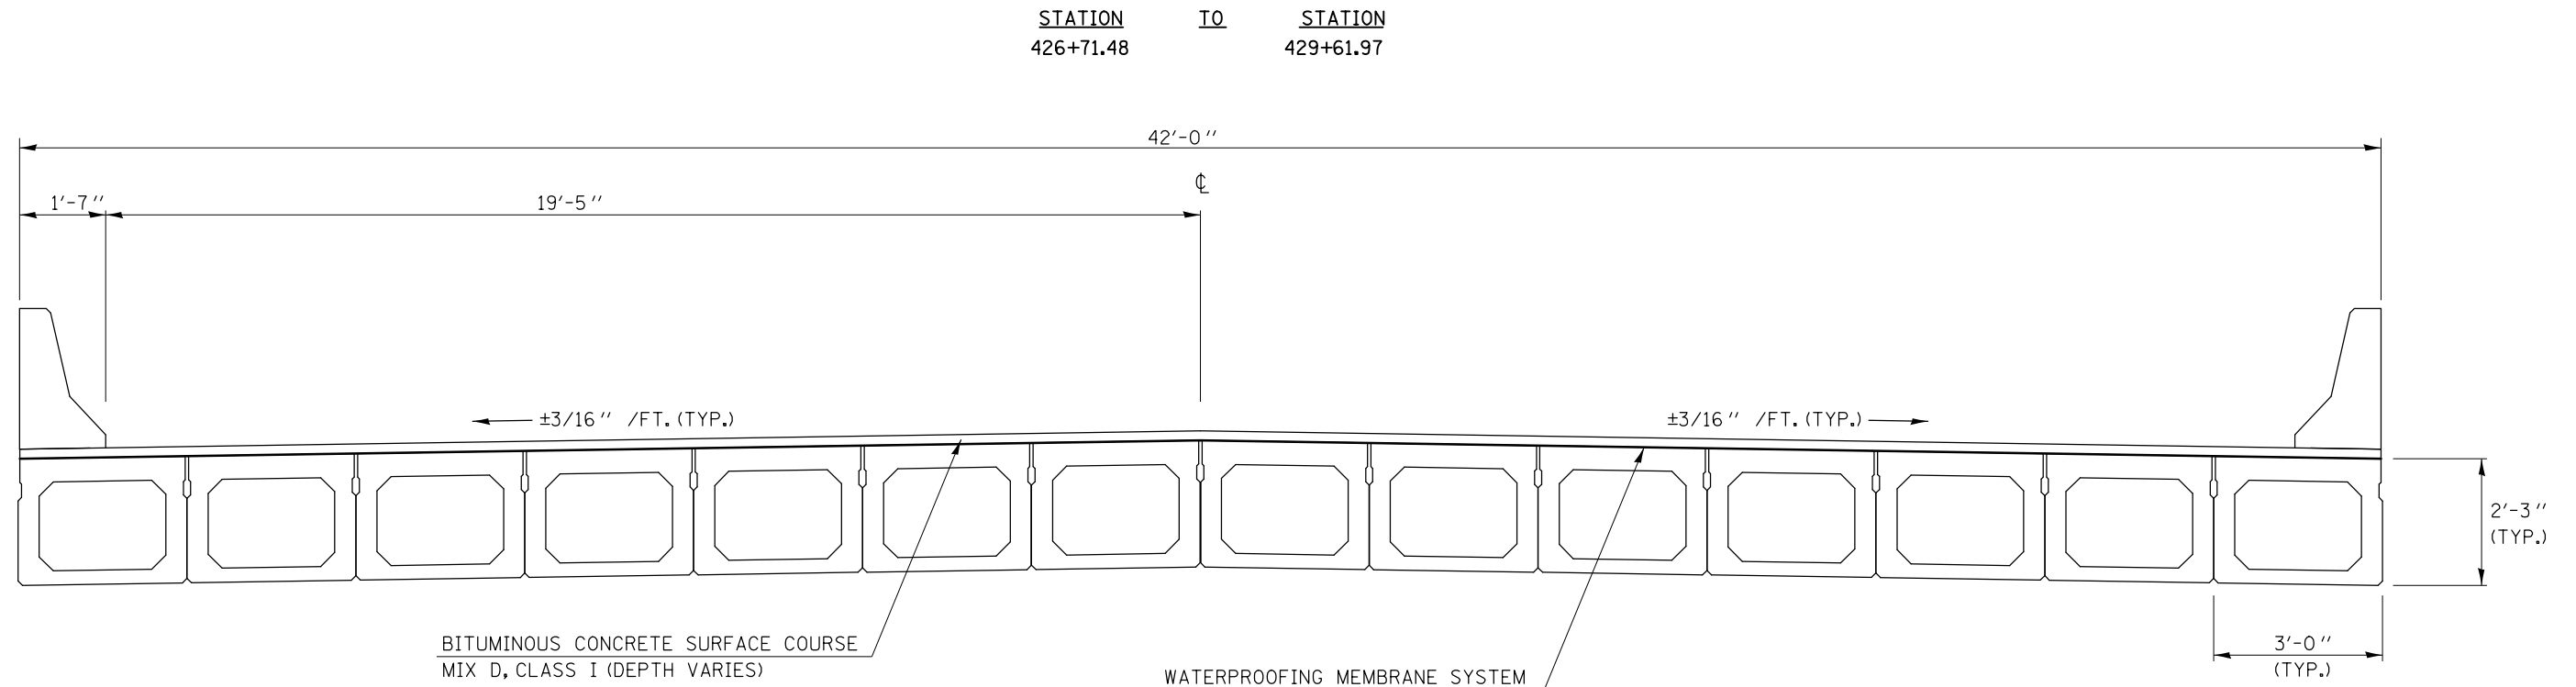

FILE NAME =	USER NAME = hoganbj	DESIGNED -	REVISED -	<b>STATE OF ILLINOIS DEPARTMENT OF TRANSPORTATION</b>	<b>EXISTING TYPICAL CROSS SECTION</b>			F.A.P. RTE.	SECTION	COUNTY	TOTAL SHEETS	SHEET NO.
et:\pw\work\p\dot\hoganbj\d0142533\0570652-shr-typ10a1.dgn	DRAWN -	REVISED -	315					121 BR-2	MCLEAN	144	12	
PLOT SCALE = 40.0000' / in.	CHECKED -	REVISED -	CONTRACT NO. 70552									
PLOT DATE = 8/22/2011	DATE -	REVISED -	ILLINOIS FED. AID PROJECT									
				SCALE:	SHEET NO. OF SHEETS	STA. TO STA.						