
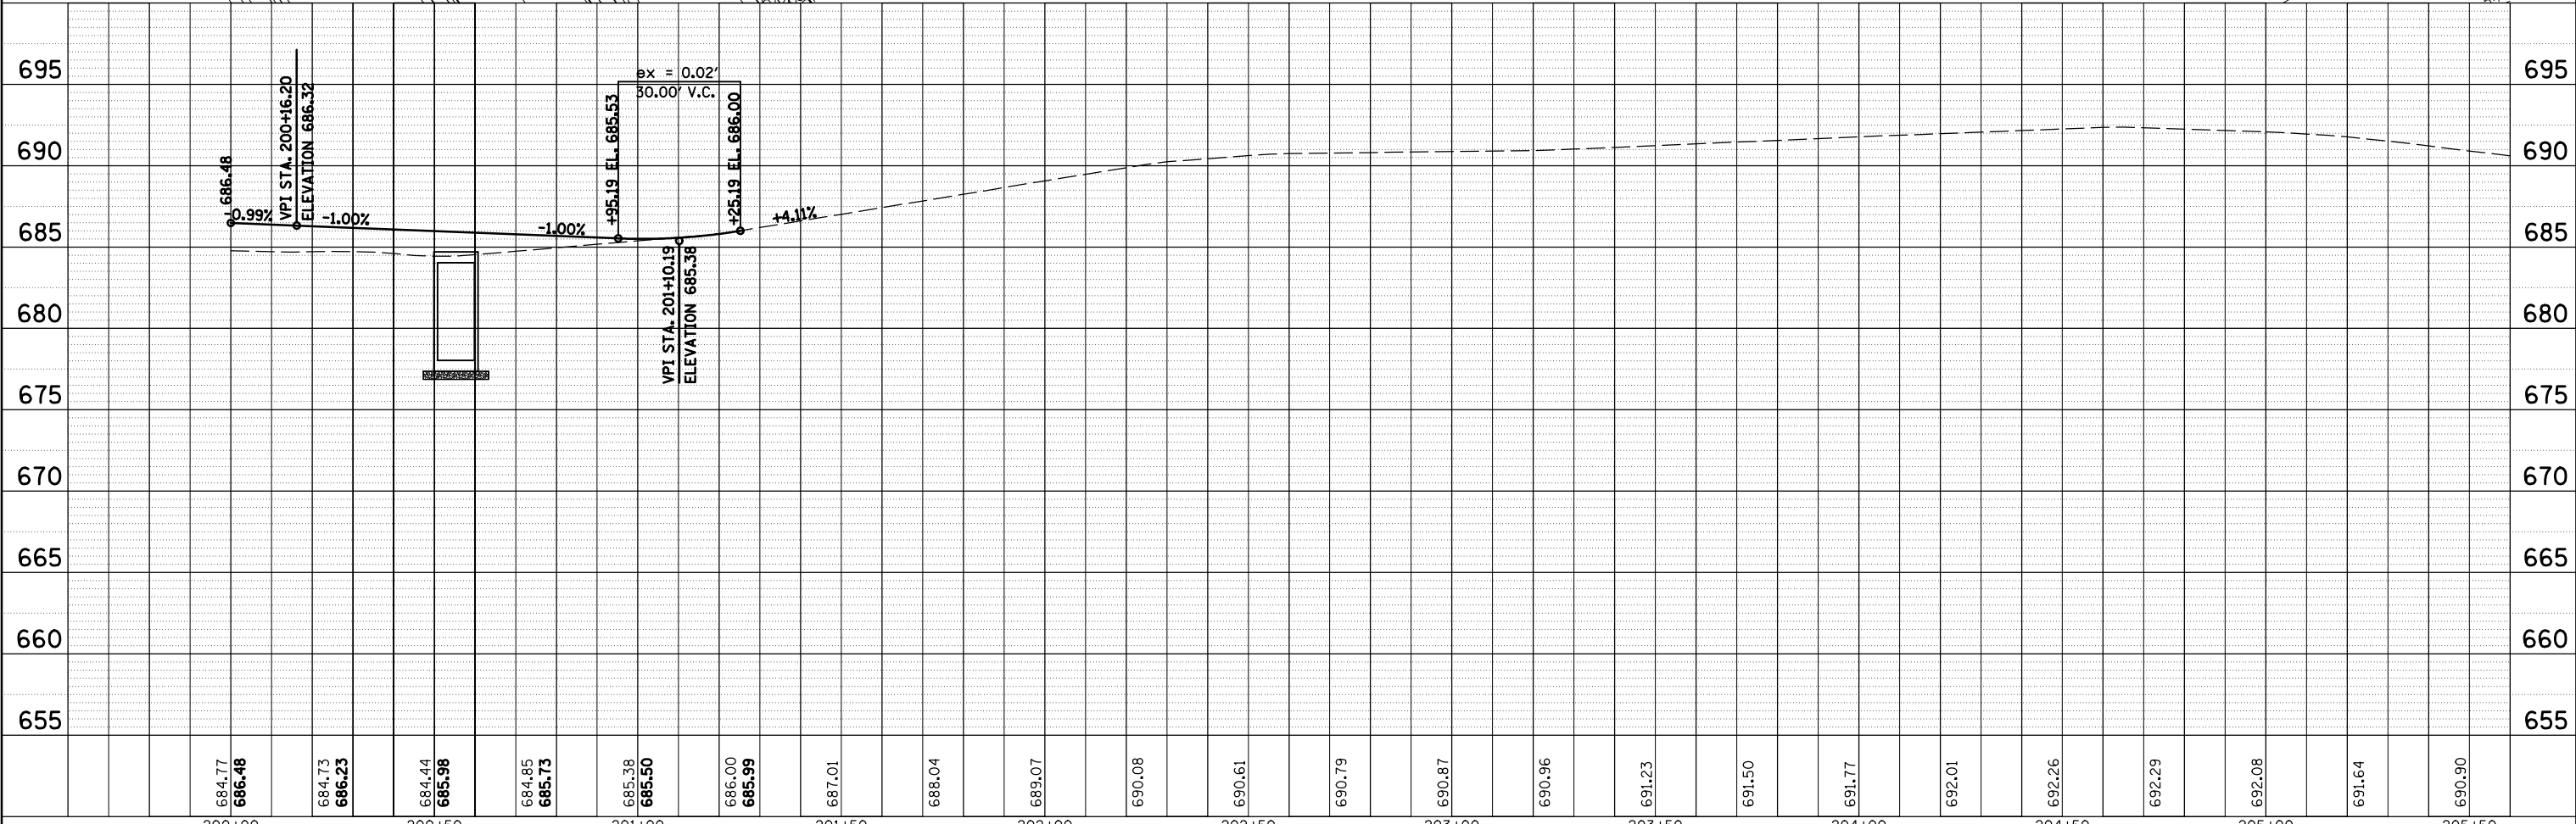


PLAN	SURVEYED	BY	DATE
	PLOTTED		
	CHECKED		
	FILE NAME		

PROFILE	SURVEYED	BY	DATE
	PLOTTED		
	CHECKED		
	FILE NAME		

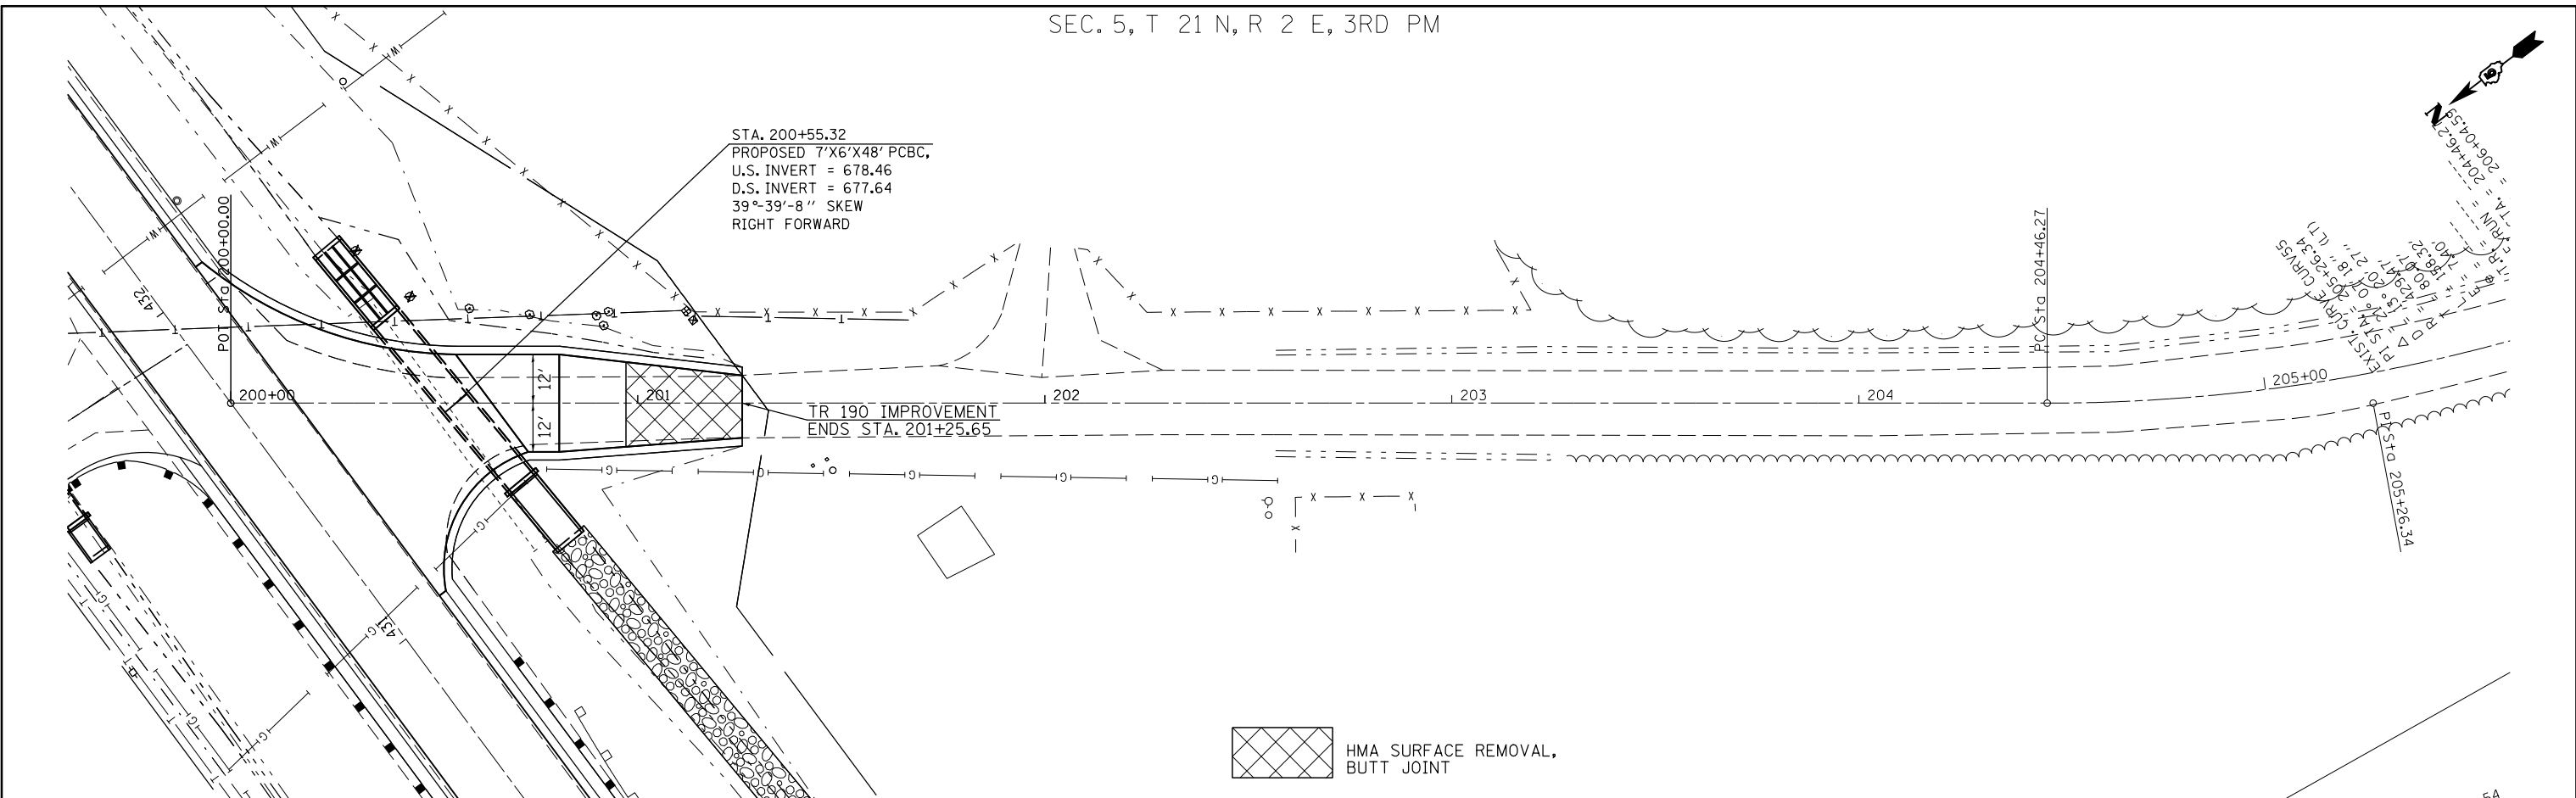

684.77	686.48	684.73	686.23	684.44	685.98	684.85	685.73	685.38	685.50	686.00	685.99	687.01	688.04	689.07	690.08	690.61	690.79	690.87	690.96	691.23	691.50	691.77	692.01	692.26	692.29	692.08	691.64	690.90
200+00	200+50	201+00	201+50	202+00	202+50	203+00	203+50	204+00	204+50	205+00	205+50																	