



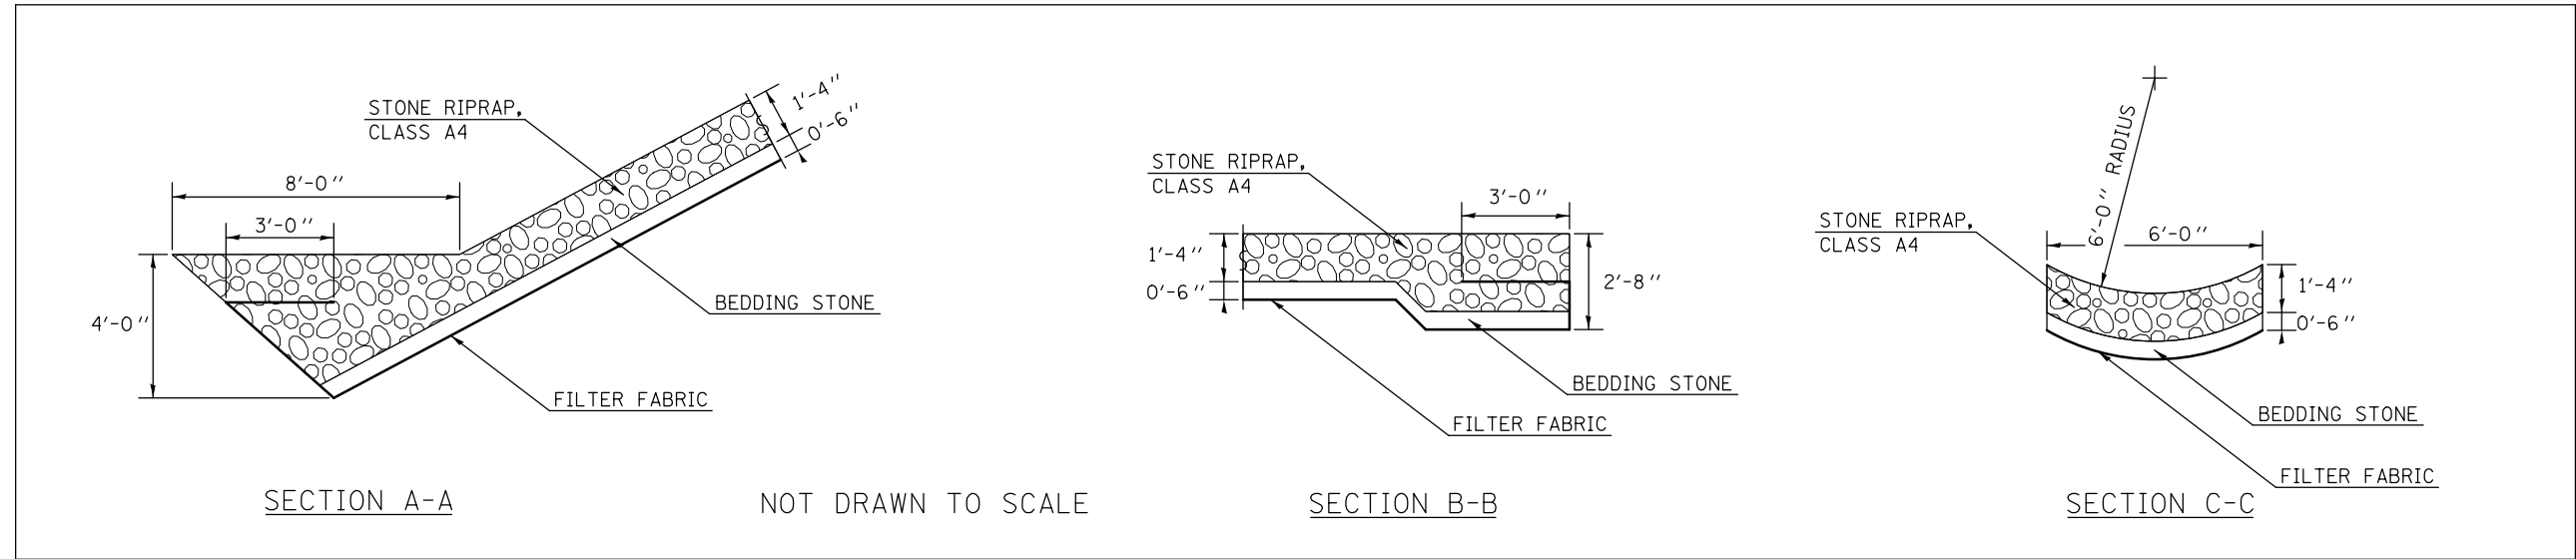

LOCATION	STATION	TO	STATION	OFFSET	LENGTH (FEET)	WIDTH (FEET)	STONE RIPRAP		STONE RIPRAP CLASS A4 (TONS)	BEDDING STONE (TONS)
							28200200 (SQ YD)	28100107 (SQ YD)		
DITCH	428+43.72		430+96.34	RT	252.62	12.00	336.83	336.83	235.00	105.50
AROUND PRCP END	428+43.72		428+63.72	RT	20.00	5.05	11.22	11.22	11.50	3.50
WEST ABUTMENT	426+52.72		426+82.72	CL	30.00	63.17	185.70	185.70	154.00	56.00
WEST PIER	427+49.72		427+89.72	CL	40.00	63.17	303.70	303.70	233.00	92.00
EAST PIER	428+43.72		428+83.72	CL	40.00	63.17	303.70	303.70	233.00	92.00
EAST ABUTMENT	429+50.72		429+80.72	CL	30.00	63.17	185.70	185.70	154.00	56.00
NW APPROACH	426+25.72		426+31.72	LT	6.00	40.00	29.40	29.40	20.00	9.00
SW APPROACH	426+25.72		426.31.72	RT	6.00	40.00	29.40	29.40	20.00	9.00
NE APPROACH	430+01.72		430+07.72	LT	6.00	36.00	26.60	26.60	18.00	8.00
SE APPROACH	430+01.72		430+07.72	RT	6.00	29.00	21.70	21.70	14.50	6.50
TOTALS =							1,433.95	1,433.95	1,093.00	437.50
ROUND TO:							1,440.0	1,440.0		

- NOTES:
1. STONE RIPRAP AND BEDDING STONE TONNAGE QUANTITIES ARE ESTIMATES AND FOR INFORMATION ONLY.
 2. STONE RIPRAP IS ESTIMATED BASED ON 1.5 TONS PER CU YD.
 3. BEDDING STONE IS ESTIMATED BASED ON 1.8 TONS PER CU YD.

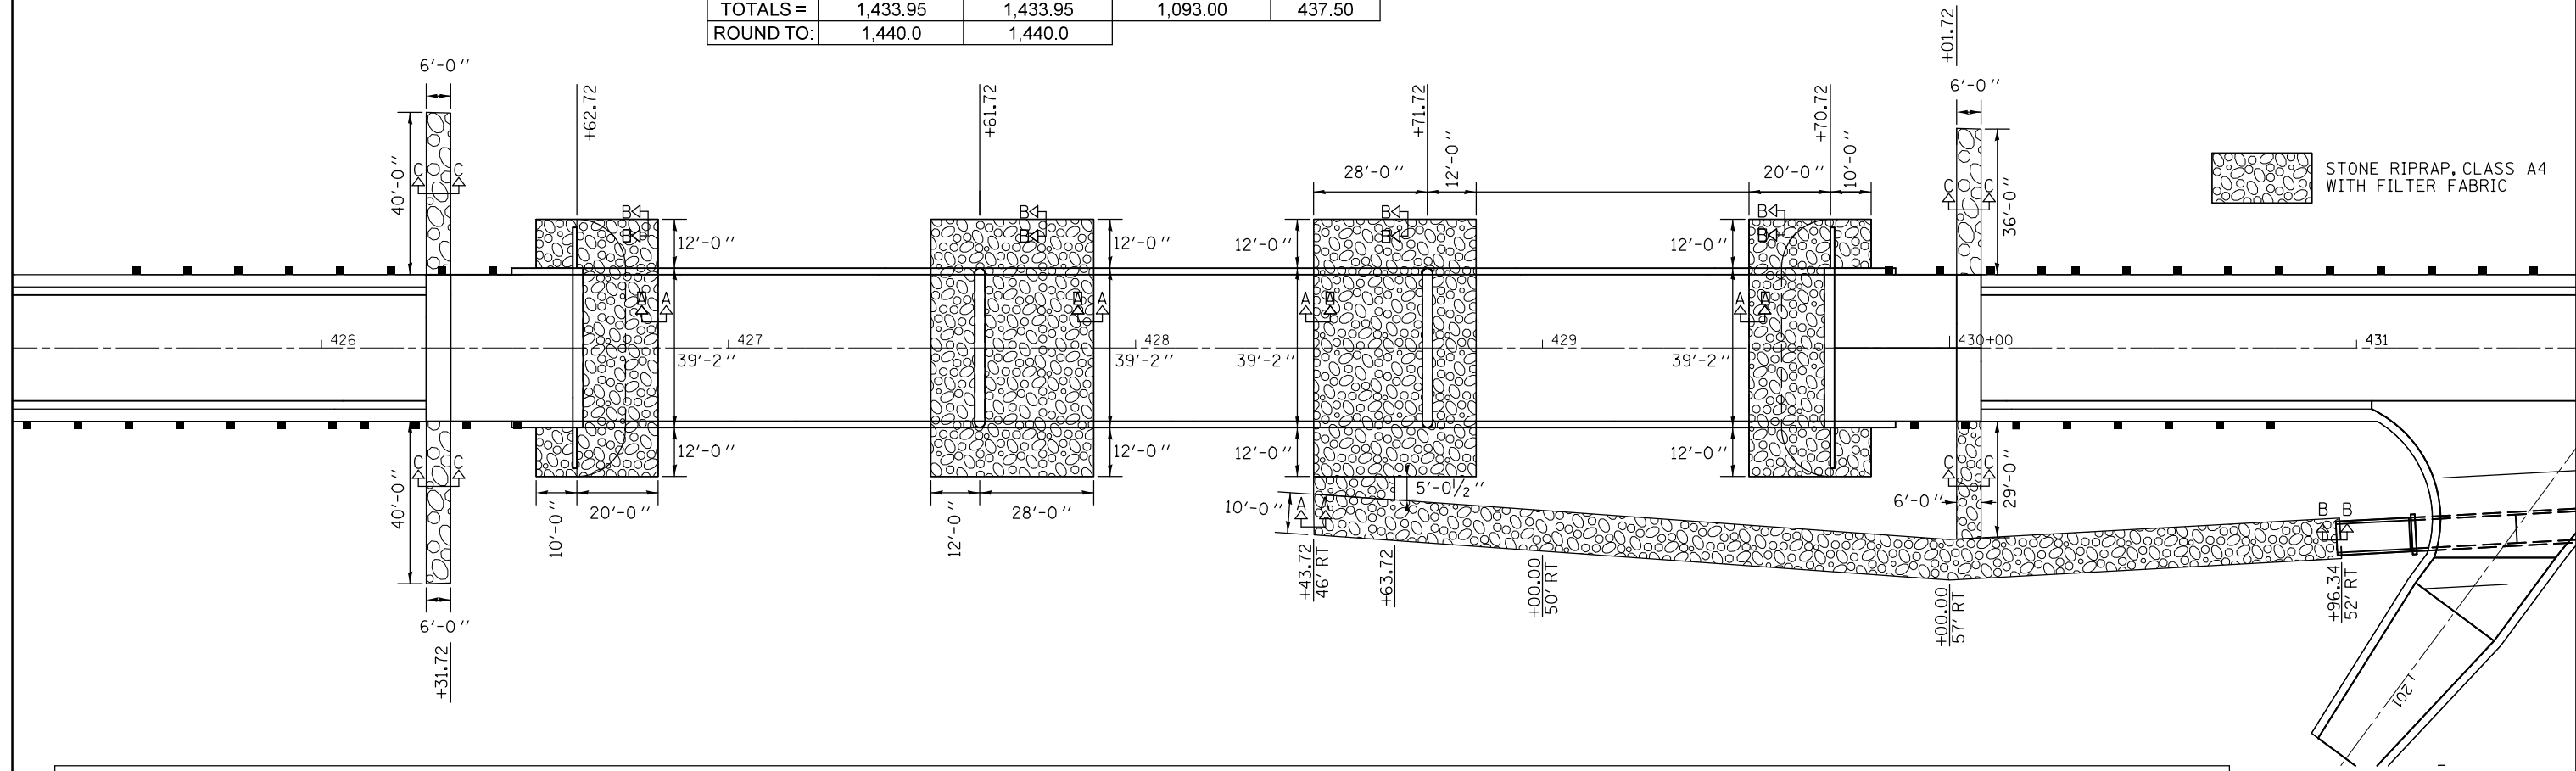

FILE NAME =	USER NAME = hoganbj	DESIGNED - BJH 4/21/2011	REVISED -	STATE OF ILLINOIS DEPARTMENT OF TRANSPORTATION	RIPRAP PLAN SHEET			F.A.P. RTE.	SECTION	COUNTY	TOTAL SHEETS	SHEET NO.
ce:\pwwork\pwwork\hoganbj\d0142533\d570652-sht-plnpr.f.dgn		DRAWN -	REVISED -		315	121BR-2	MCLEAN	144	40			
PLOT SCALE = 48.0000' / in.		CHECKED -	REVISED -		CONTRACT NO. 70552							
PLOT DATE = 8/22/2011		DATE -	REVISED -		ILLINOIS FED. AID PROJECT							
				SCALE:	SHEET NO. 1 OF 1 SHEETS	STA.	TO STA.					