


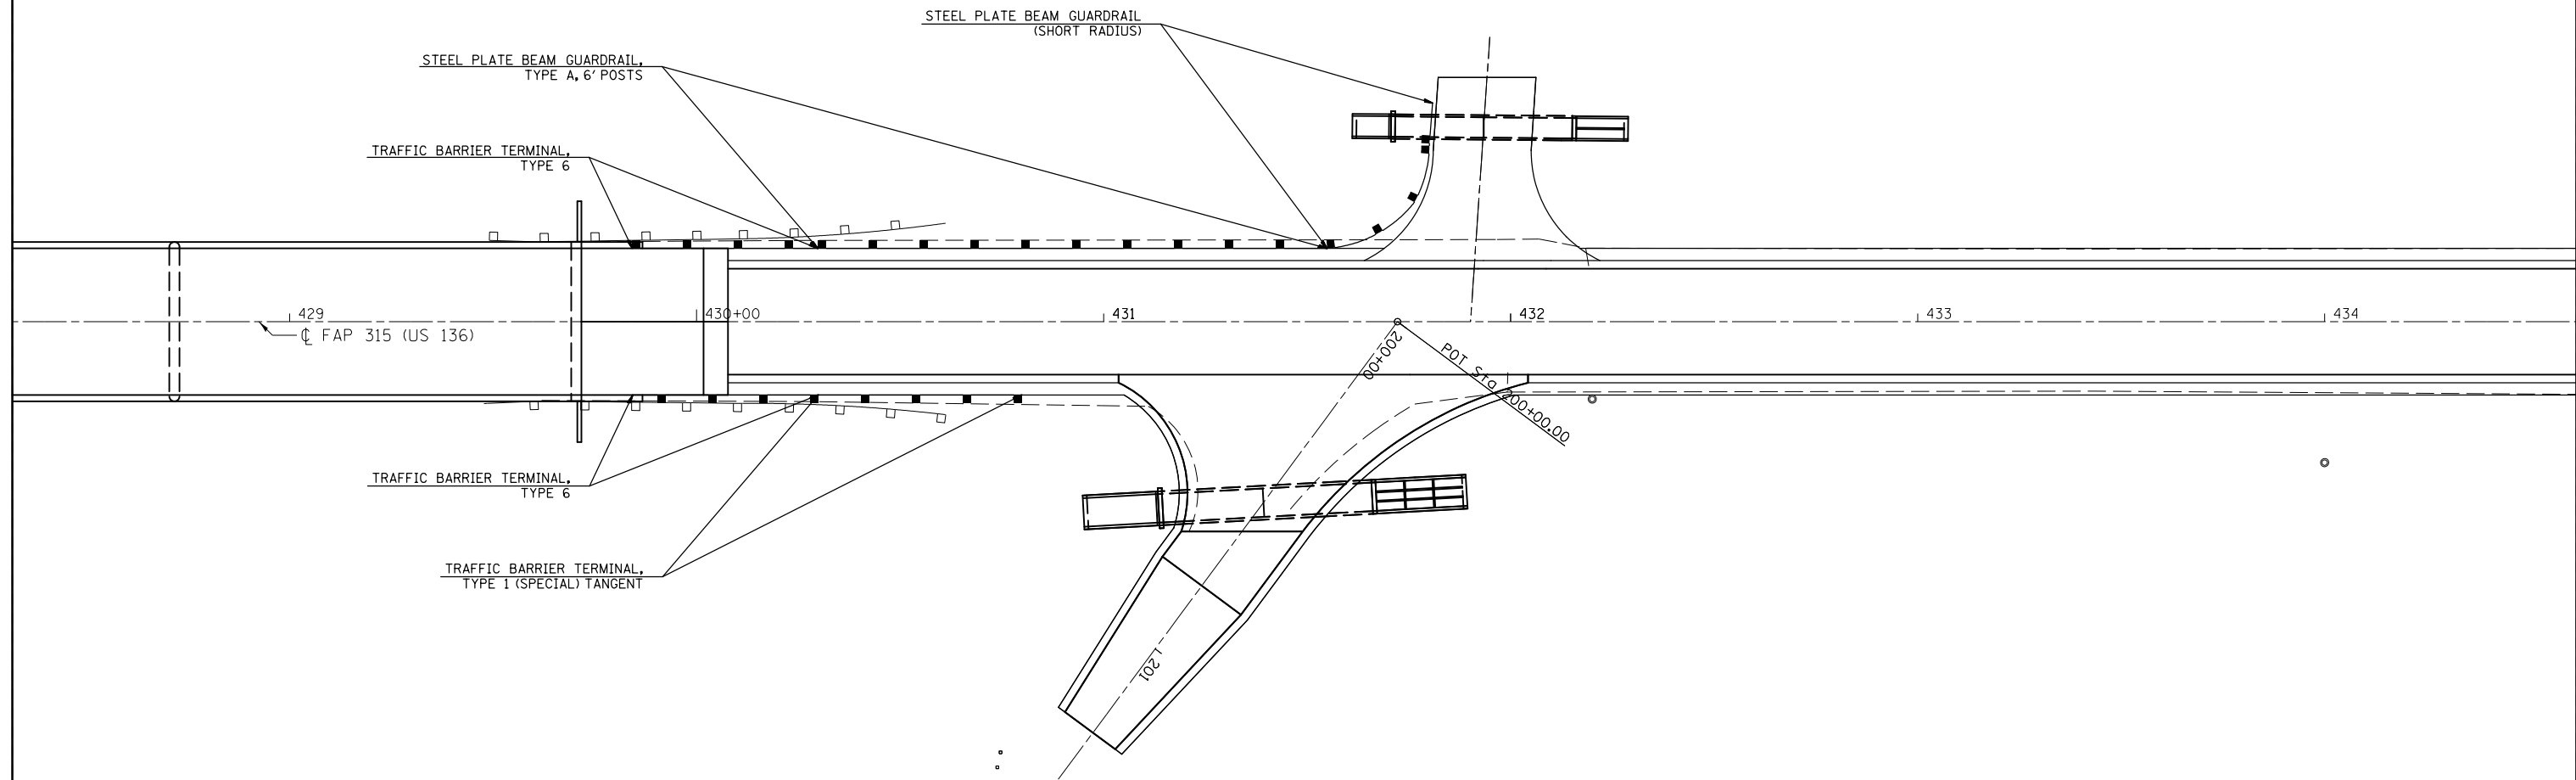

STATION TO STATION		OFFSET	GUARDRAIL REMOVAL 63200310 (FOOT)	STEEL PLATE BEAM GUARDRAIL, TYPE A, 6' PO 63000001 (FOOT)	STEEL PLATE BEAM GUARDRAIL (SHORT RADIUS) (30' RADIUS) 63300725 (FOOT)	TRAFFIC BARRIER TERMINAL, TYPE 1(SPECIAL) TANGENT 63100167 (EACH)	TRAFFIC BARRIER TERMINAL, TYPE 2 63100045 (EACH)	TRAFFIC BARRIER TERMINAL, TYPE 6 63100085 (EACH)	GUARDRAIL MARKER, TYPE B 78200420 (EACH)	TERMINAL MARKER - DIRECT APPLIED 78201000 (EACH)
429+84.2	430+29.9	LT						1.0		
430+29.9	431+54.9	LT		125.0					4.0	
431+54.9	431+80.8	LT			50.0		1.0			
429+47.8	430+61.3	LT	113.5							



STATION TO STATION		OFFSET	GUARDRAIL REMOVAL 63200310 (FOOT)	STEEL PLATE BEAM GUARDRAIL, TYPE A, 6' PO 63000001 (FOOT)	STEEL PLATE BEAM GUARDRAIL (SHORT RADIUS) (30' RADIUS) 63300725 (FOOT)	TRAFFIC BARRIER TERMINAL, TYPE 1(SPECIAL) TANGENT 63100167 (EACH)	TRAFFIC BARRIER TERMINAL, TYPE 2 63100045 (EACH)	TRAFFIC BARRIER TERMINAL, TYPE 6 63100085 (EACH)	GUARDRAIL MARKER, TYPE B 78200420 (EACH)	TERMINAL MARKER - DIRECT APPLIED 78201000 (EACH)
429+84.2	430+29.9	RT						1.0		
430+29.9	430+79.9	RT				1.0		2.0	1.0	
429+47.8	430+61.3	RT	113.5							

FILE NAME =	USER NAME = hoganbj	DESIGNED - BJH	REVISED - _____
et:\pwork\pwork\hoganbj\d0142533\0570652-sht-details.CEL		DRAWN - 4/6/2011	REVISED - _____
		CHECKED - _____	REVISED - _____
		DATE - _____	REVISED - _____

**STATE OF ILLINOIS
DEPARTMENT OF TRANSPORTATION**

GUARDRAIL PLAN SHEET		
SCALE: _____	SHEET NO. 2 OF 2 SHEETS	STA. _____ TO STA. _____

F.A.P. RTE.	SECTION	COUNTY	TOTAL SHEETS	SHEET NO.
315	121BR-2	MCLEAN	144	42
CONTRACT NO. 70552				
ILLINOIS FED. AID PROJECT				