



DETAIL FOR F.A.P. 315 MILLING AND PAVING TRANSITIONS AT EAST AND WEST ENDS OF JOB

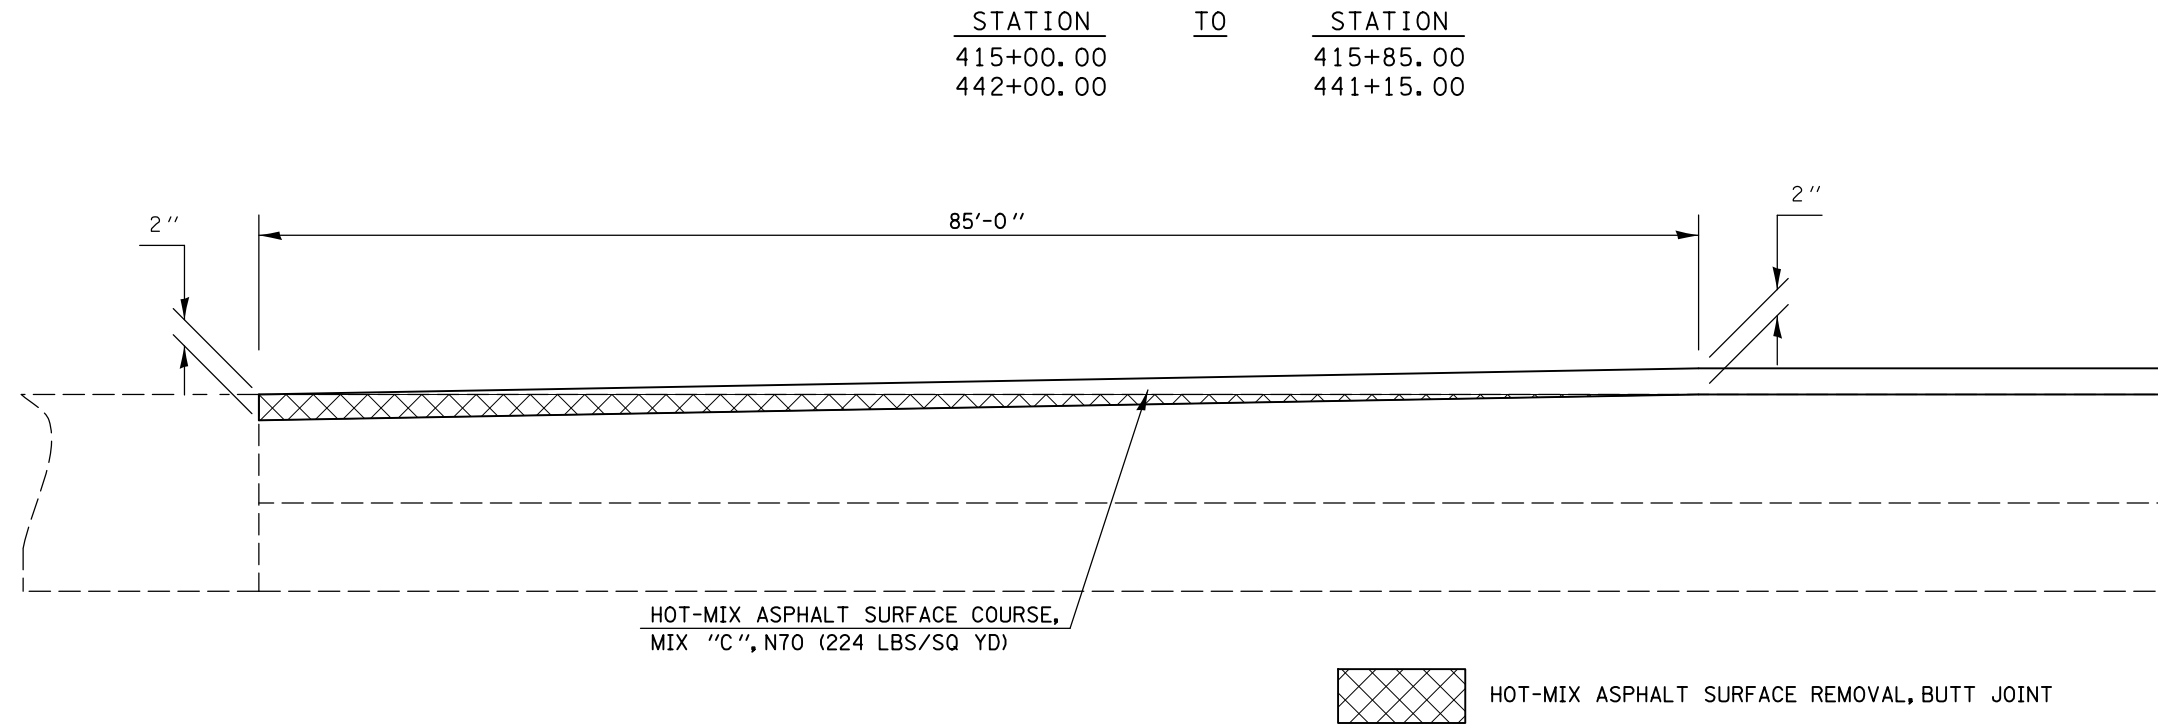

DETAIL FOR F.A.P. 315 PAVING TRANSITIONS AT EAST AND WEST ENDS OF JOB

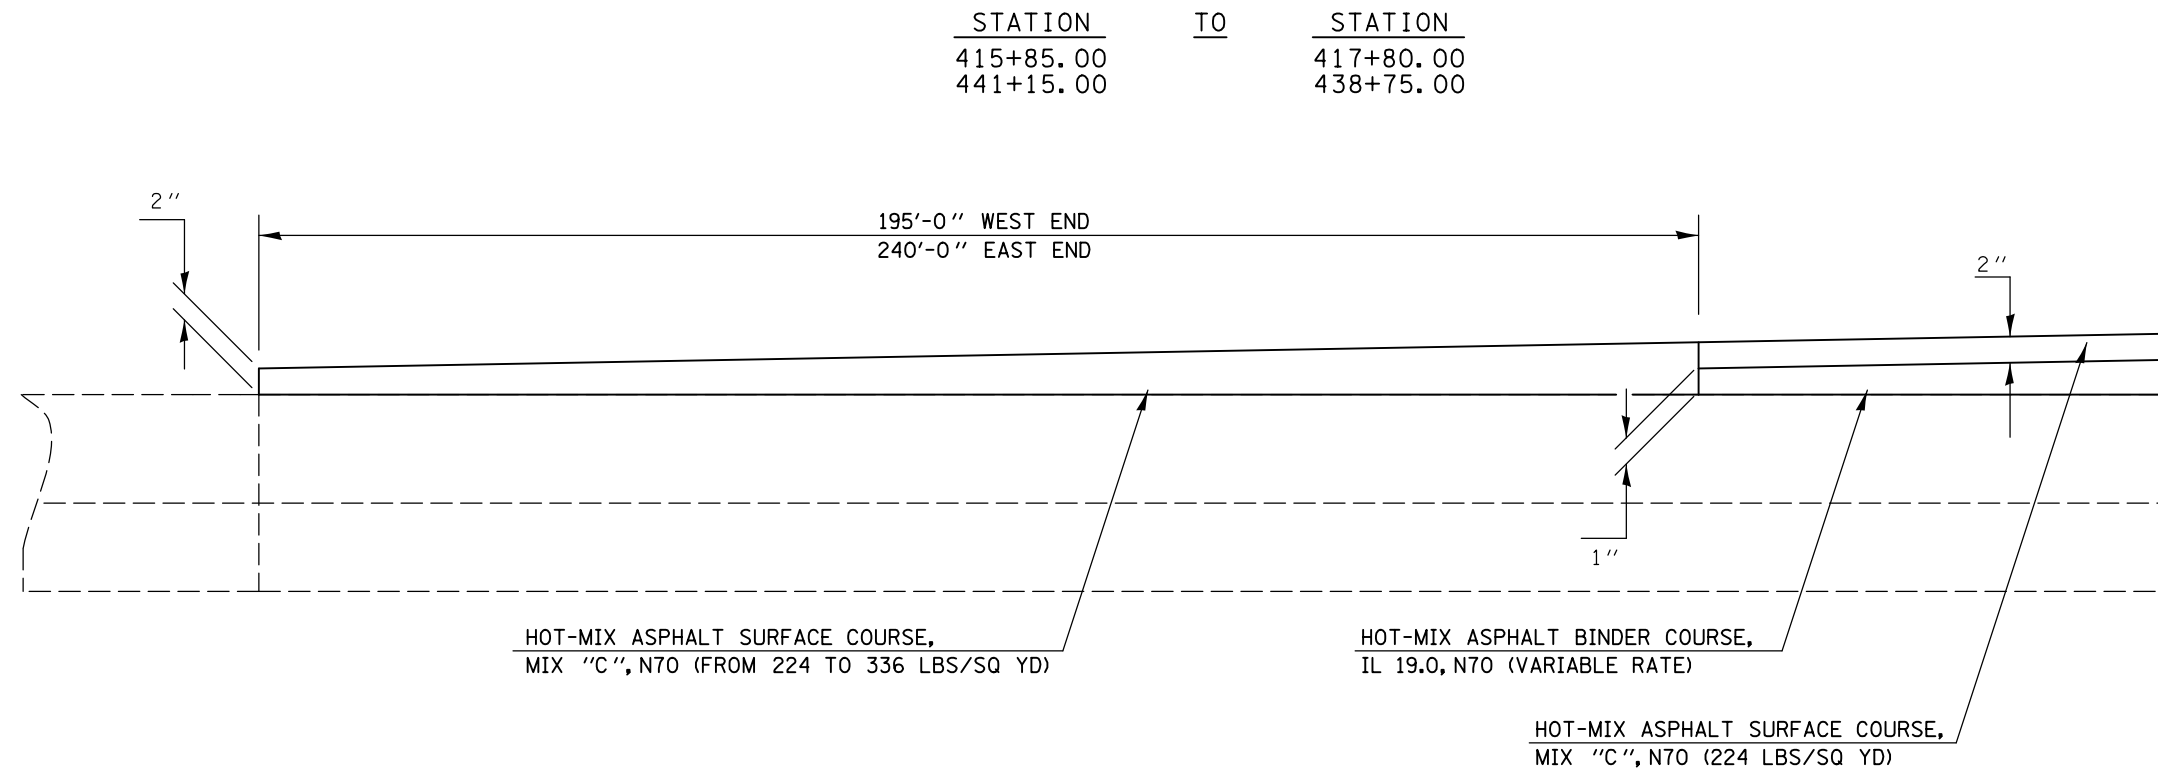

FILE NAME =	USER NAME = hogenbj	DESIGNED - BJH	REVISED - _____	STATE OF ILLINOIS DEPARTMENT OF TRANSPORTATION	MILLING AND PAVING TRANSITION DETAILS	F.A.P. RTE.	SECTION	COUNTY	TOTAL SHEETS	SHEET NO.	
	et:\pwork\pwork\hogenbj\d0142533\057052-sht-details.CEL	DRAWN - 3/15/2011	REVISED - _____			315	121BR-2	MCLEAN	144	93	
	PLOT SCALE = 40.0000' / in.	CHECKED - _____	REVISED - _____			CONTRACT NO. 70552					
	PLOT DATE = 8/22/2011	DATE - _____	REVISED - _____			ILLINOIS FED. AID PROJECT					