


DATE	
BY	
FINAL SURVEY	SURVEYED
NOTE BOOK	PLOTTED
NO.	TEMPLATE
	AREAS
	CHECKED

DATE	
BY	
ORIGINAL SURVEY	SURVEYED
NOTE BOOK	PLOTTED
NO.	TEMPLATE
	AREAS
	CHECKED

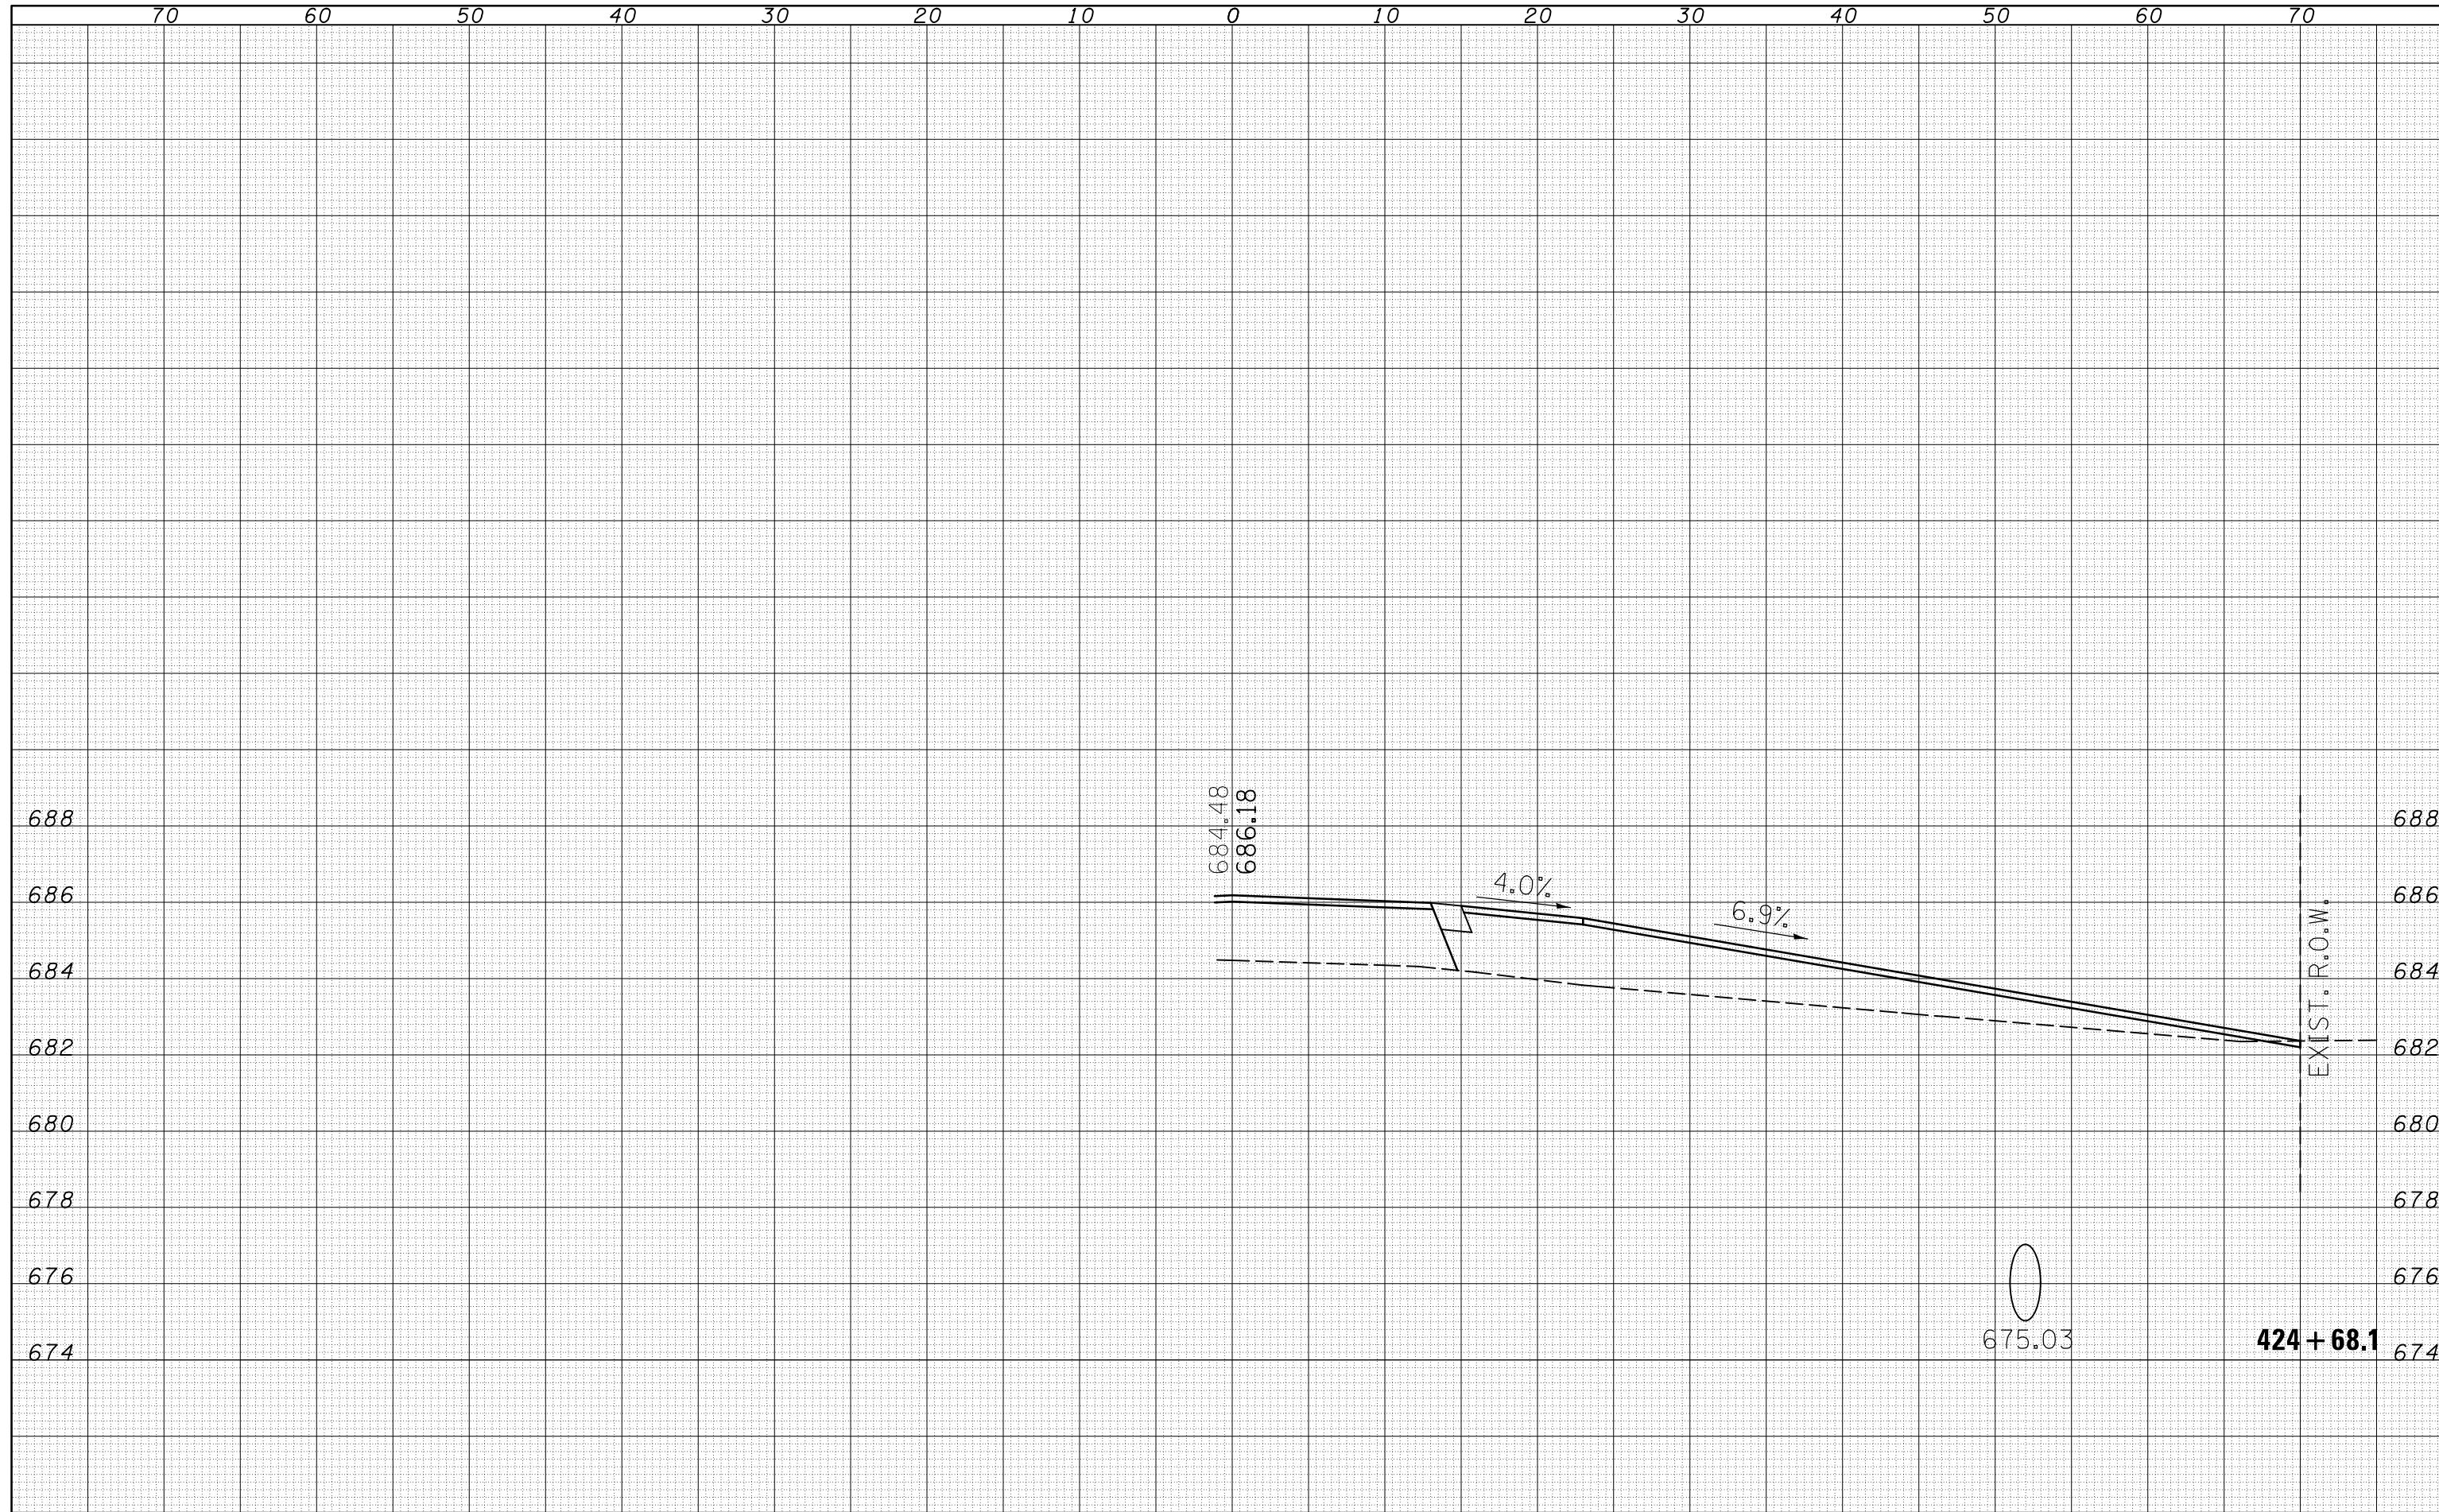

FILE NAME =	USER NAME = hogenbj	DESIGNED -	REVISED -	STATE OF ILLINOIS DEPARTMENT OF TRANSPORTATION	CROSS SECTION SHEET FAP 315 (US 136)			F.A.P. RTE.	SECTION	COUNTY	TOTAL SHEETS	SHEET NO.
c:\pw_work\pwork\hogenbj\d0142533\0570552-sh	xs-US136.dgn	DRAWN -	REVISED -					315	121BR-2	McLean	144	117
	PLOT SCALE = 10.0000' / in.	CHECKED -	REVISED -		CONTRACT NO. 70552							
	PLOT DATE = 8/22/2011	DATE -	REVISED -		SCALE:	SHEET NO. 7 OF 21 SHEETS	STA. 424+68.10 TO STA. 424+68.10	ILLINOIS FED. AID PROJECT				