


BY	DATE
FINAL SURVEY	SURVEYED
NOTE BOOK NO.	PLOTTED
	TEMPLATE
	AREAS
	CHECKED

BY	DATE
ORIGINAL SURVEY	SURVEYED
NOTE BOOK NO.	PLOTTED
	TEMPLATE
	AREAS
	CHECKED

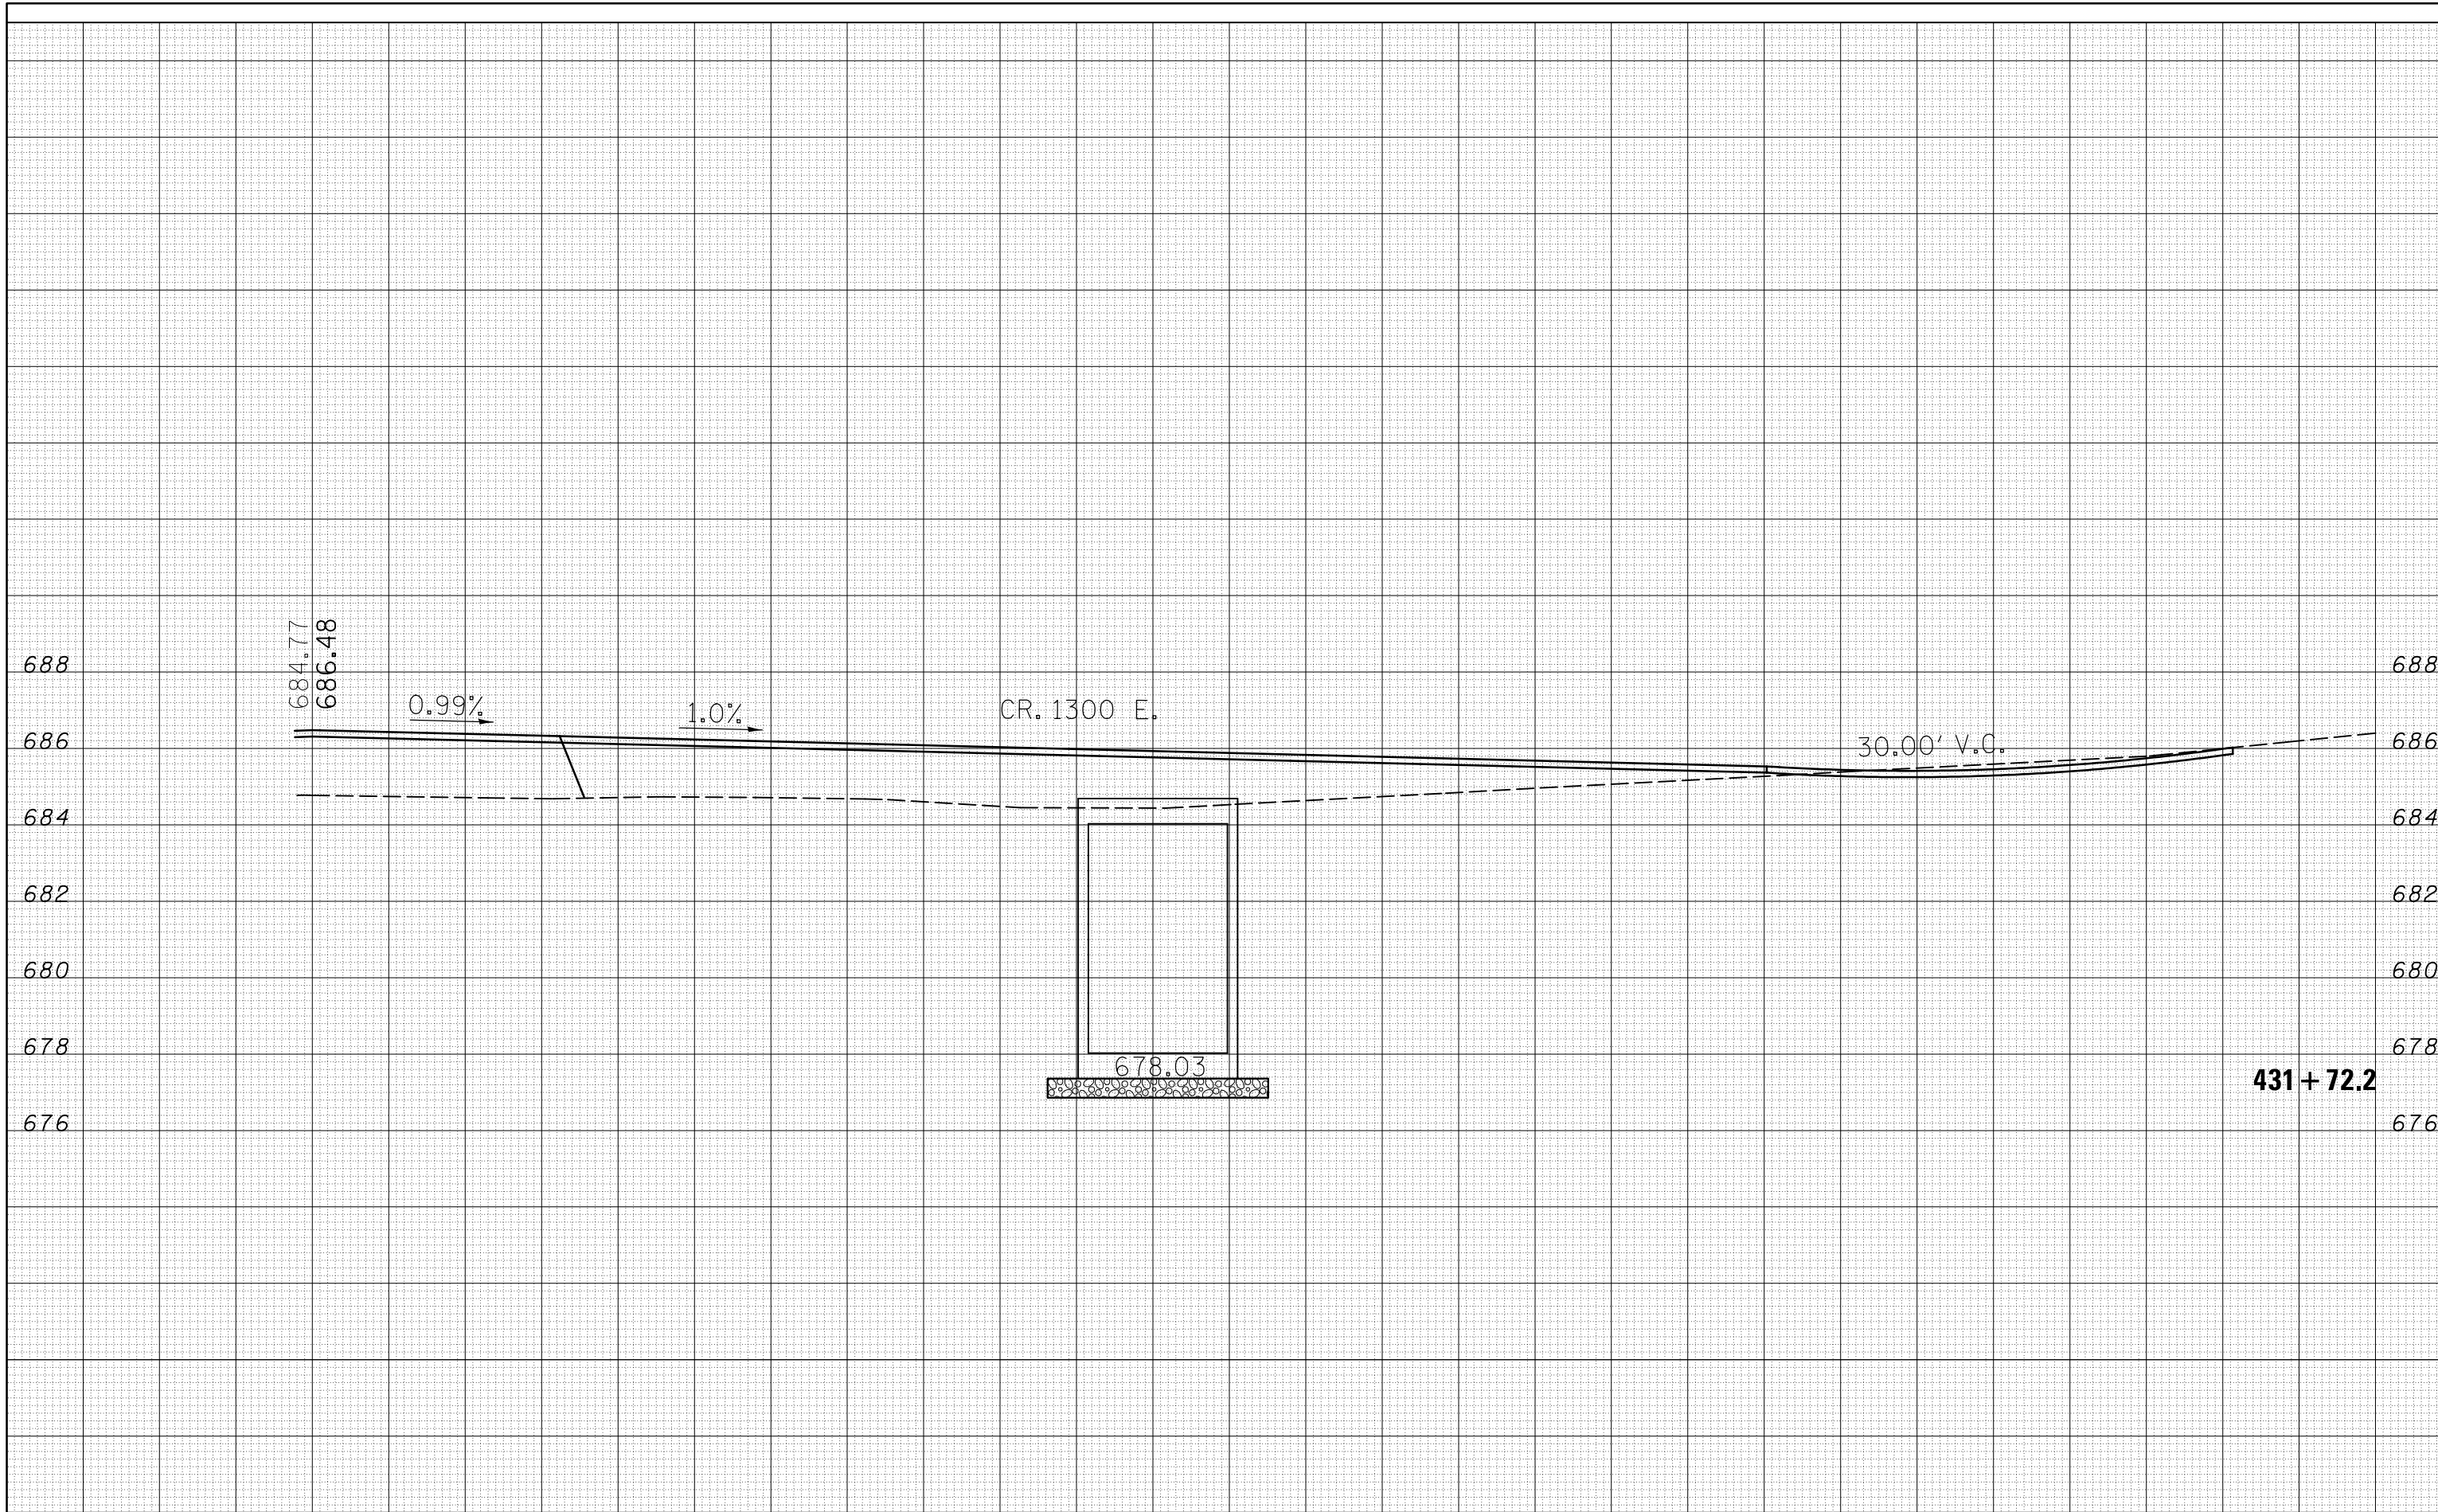

FILE NAME = c:\pw_work\pwwork\hogenbj\d0142533\0570552-sh

USER NAME = hogenbj	DESIGNED -	REVISED -
xs-US136.dgn	DRAWN -	REVISED -
PLOT SCALE = 10.0000' / in.	CHECKED -	REVISED -
PLOT DATE = 8/22/2011	DATE -	REVISED -

**STATE OF ILLINOIS
DEPARTMENT OF TRANSPORTATION**

**CROSS SECTION SHEET
FAP 315 (US 136)**

SCALE: SHEET NO. 21 OF 21 SHEETS STA. 431+72.20 TO STA. 431+72.20

F.A.P. RTE.	SECTION	COUNTY	TOTAL SHEETS	SHEET NO.
315	121BR-2	McLean	144	123
CONTRACT NO. 70552			ILLINOIS FED. AID PROJECT	