


DATE	
BY	
SURVEYED	
PLOTTED	
TEMPLATE	
AREAS	
CHECKED	
FINAL SURVEY	
NOTE BOOK	
NO.	

DATE	
BY	
SURVEYED	
PLOTTED	
TEMPLATE	
AREAS	
CHECKED	
ORIGINAL SURVEY	
NOTE BOOK	
NO.	

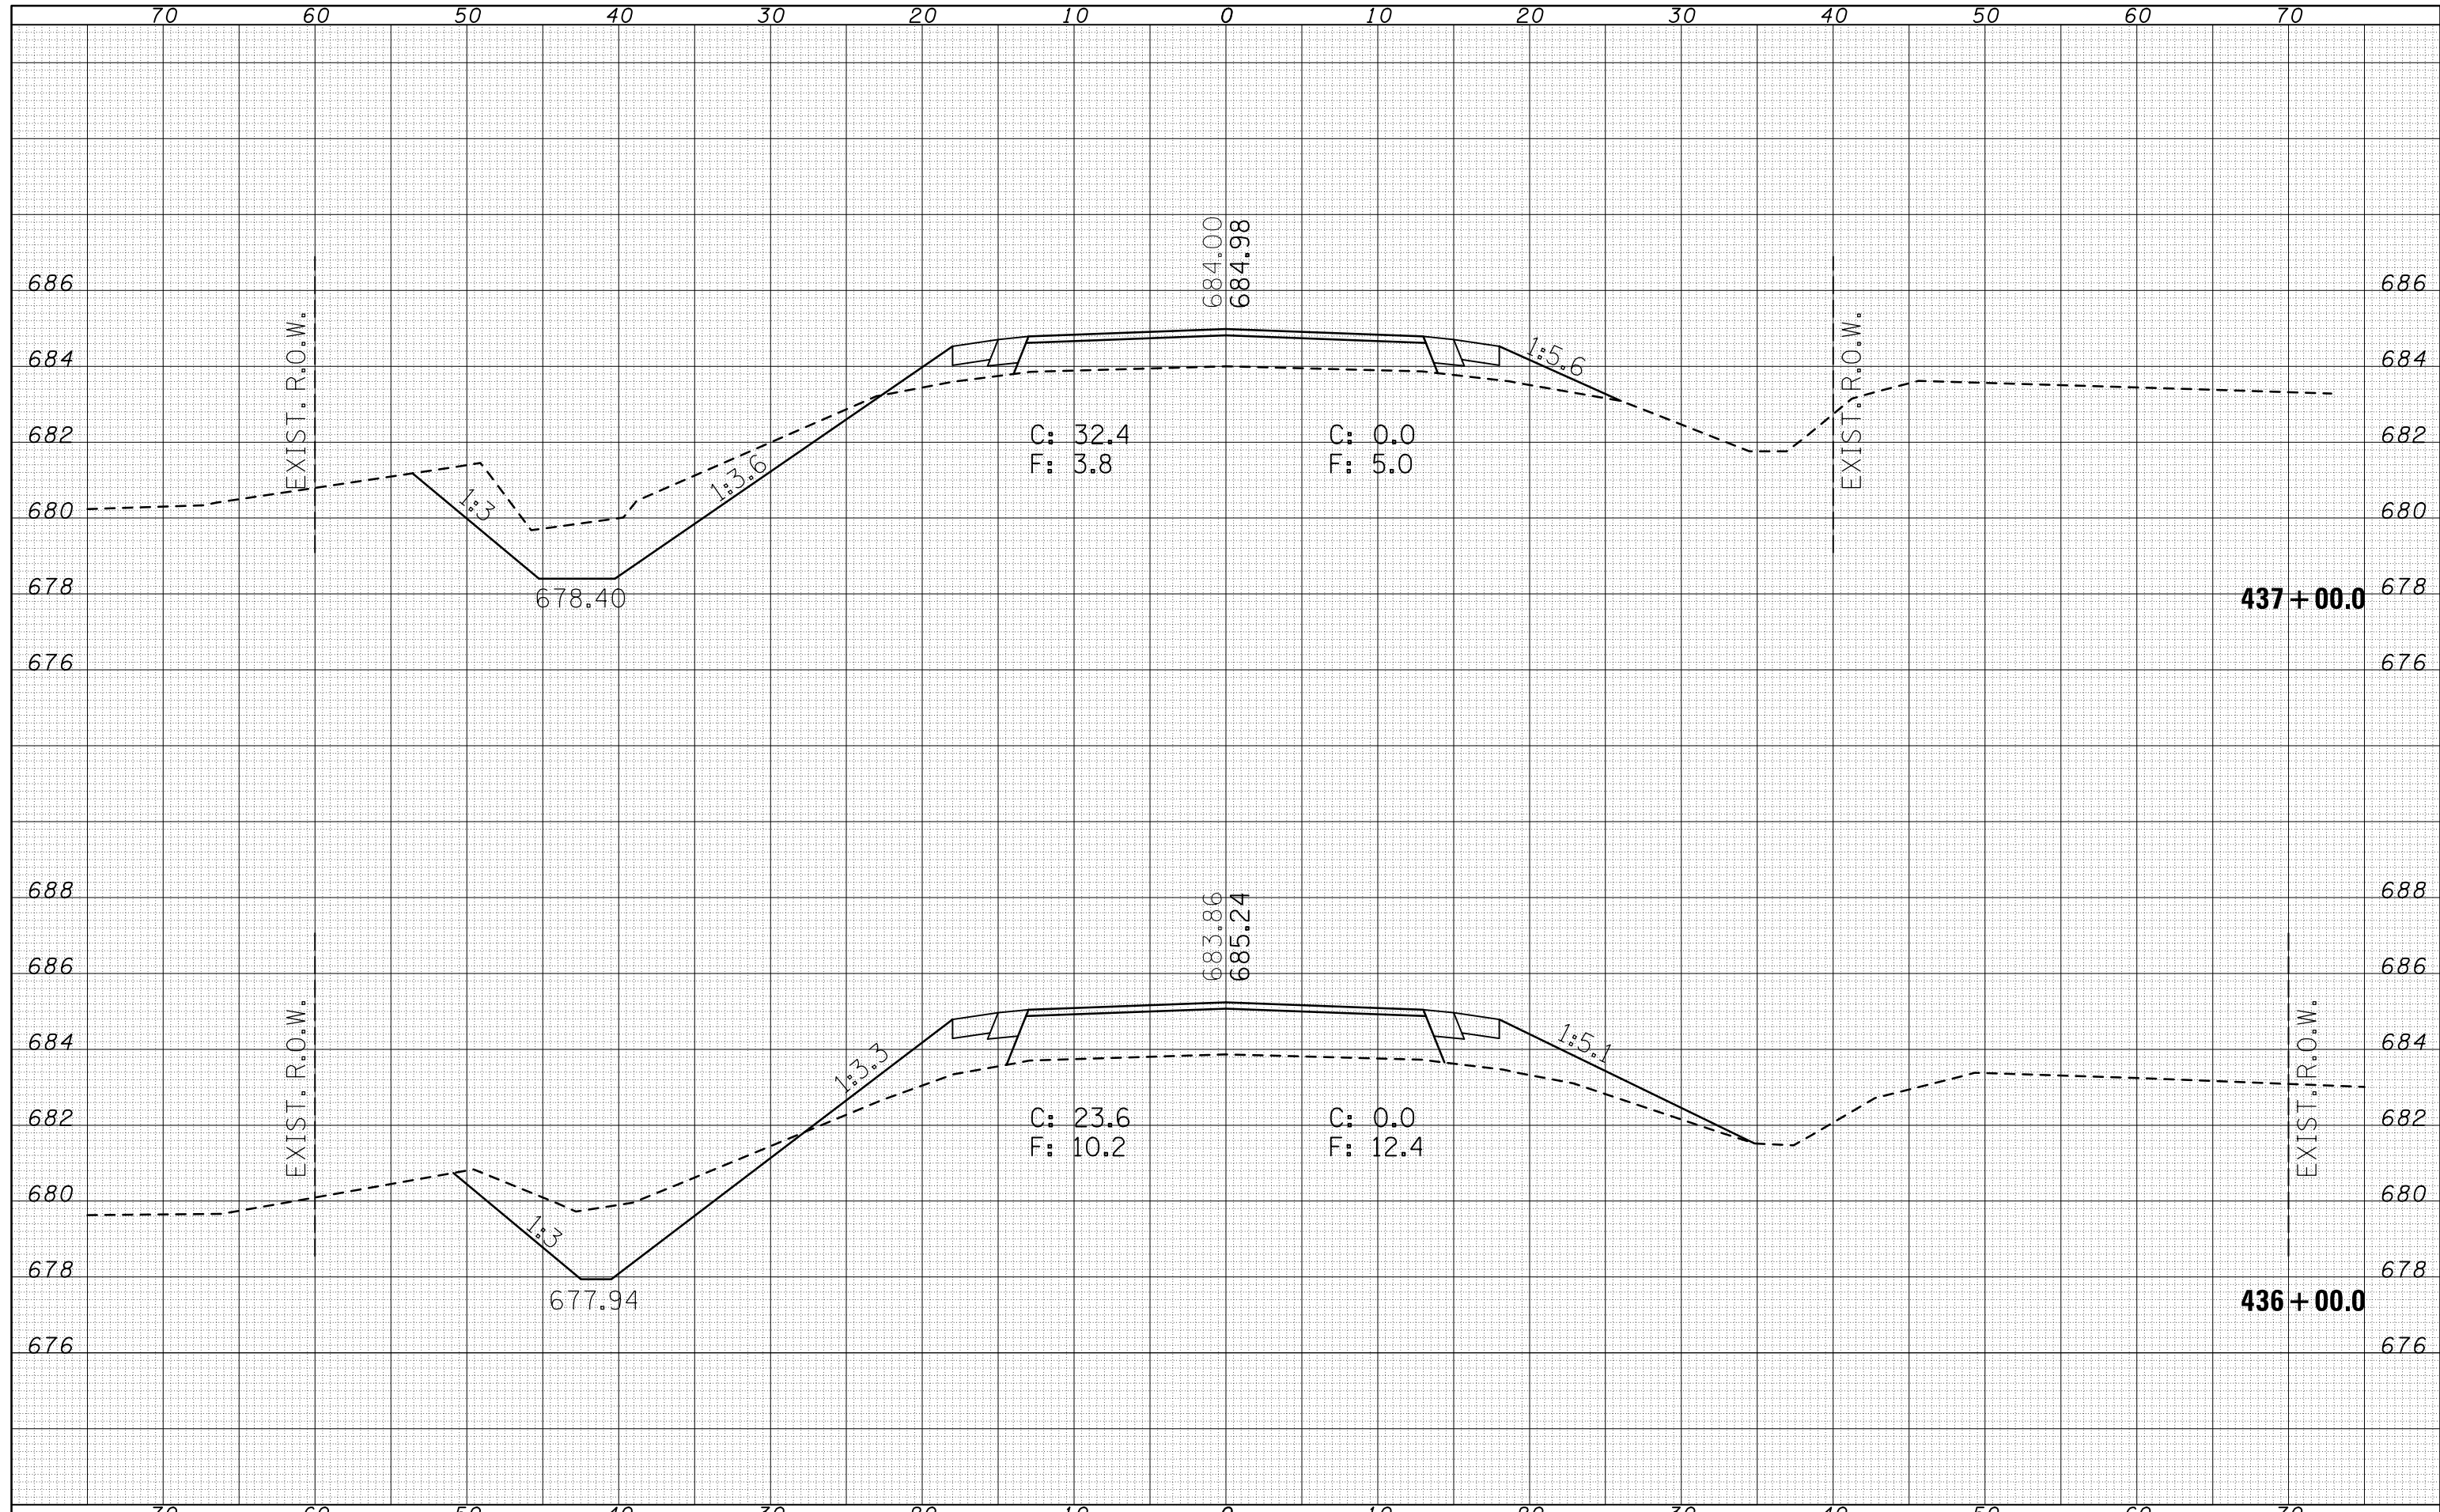

FILE NAME =	USER NAME = hogenbj	DESIGNED -	REVISED -	<b>STATE OF ILLINOIS</b> <b>DEPARTMENT OF TRANSPORTATION</b>	<b>CROSS SECTION SHEET</b> <b>FAP 315 (US 136)</b>		F.A.P. RTE.	SECTION	COUNTY	TOTAL SHEETS	SHEET NO.
es:\pw_work\pwidot\hogenbj\d0142533\0570552-sh	xs-US136.dgn	DRAWN -	REVISED -				315	121BR-2	McLean	144	128
	PLOT SCALE = 10.0000' / in.	CHECKED -	REVISED -		SCALE:		SHEET NO. 17 OF 21 SHEETS	STA. 436+00.00 TO STA. 437+00.00	CONTRACT NO. 70552		
	PLOT DATE = 8/22/2011	DATE -	REVISED -		ILLINOIS FED. AID PROJECT						