


DATE	
BY	
SURVEYED	
PLOTTED	
TEMPLATE	
AREAS	
CHECKED	
FINAL SURVEY	
NOTE BOOK	
NO.	

DATE	
BY	
SURVEYED	
PLOTTED	
TEMPLATE	
AREAS	
CHECKED	
ORIGINAL SURVEY	
NOTE BOOK	
NO.	

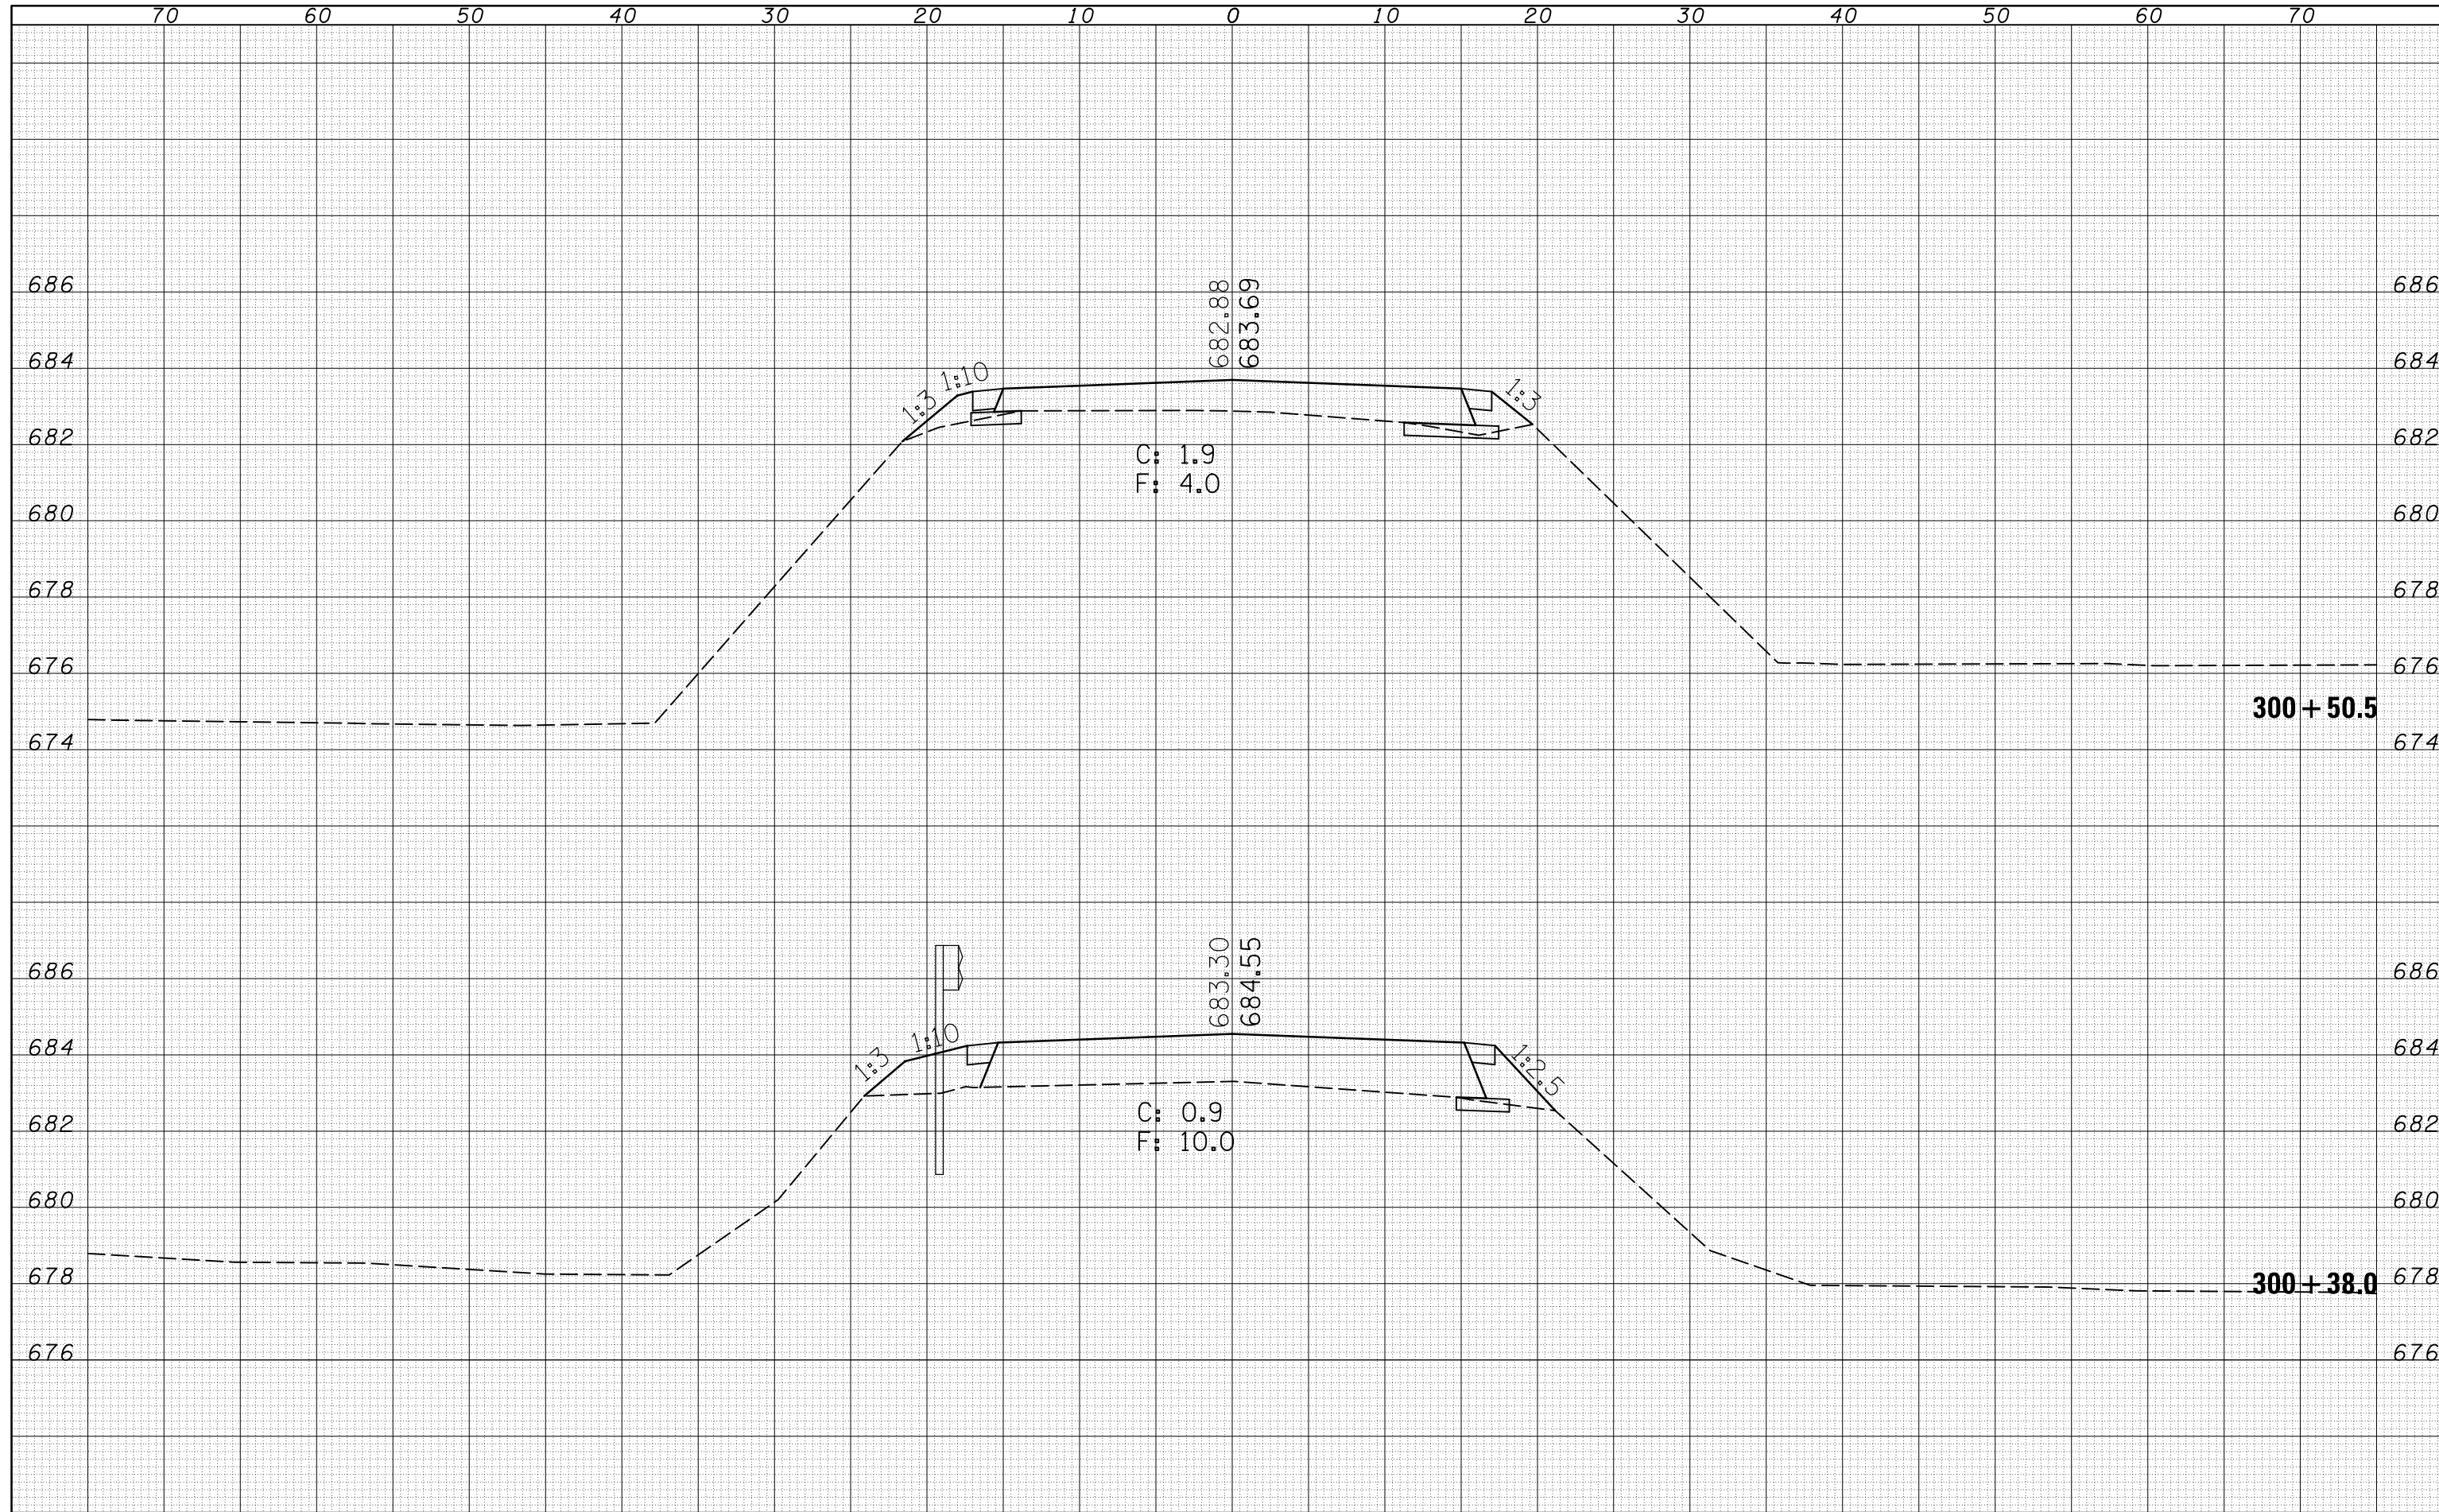

FILE NAME = c:\pw\_work\pwidot\hogenbj\d0142533\0570552-sh

USER NAME = hogenbj  
 xs-ce424.6811.dgn  
 PLOT SCALE = 10.0000' / in.  
 PLOT DATE = 8/22/2011

DESIGNED -  
 DRAWN -  
 CHECKED -  
 DATE -

REVISED -  
 REVISED -  
 REVISED -  
 REVISED -

STATE OF ILLINOIS  
 DEPARTMENT OF TRANSPORTATION

CROSS SECTION SHEET  
 C.E. STA. 424 + 67.69

SCALE: SHEET NO. 2 OF 3 SHEETS STA. 300+38.00 TO STA. 300+50.50

F.A.P. RTE.	SECTION	COUNTY	TOTAL SHEETS	SHEET NO.
315	121BR-2	MCLEAN	144	133
CONTRACT NO. 70552			ILLINOIS FED. AID PROJECT	