


DATE	
BY	
SURVEYED	
PLOTTED	
TEMPLATE	
AREAS	
CHECKED	
FINAL SURVEY NOTE BOOK NO.	

DATE	
BY	
SURVEYED	
PLOTTED	
TEMPLATE	
AREAS	
CHECKED	
ORIGINAL SURVEY NOTE BOOK NO.	

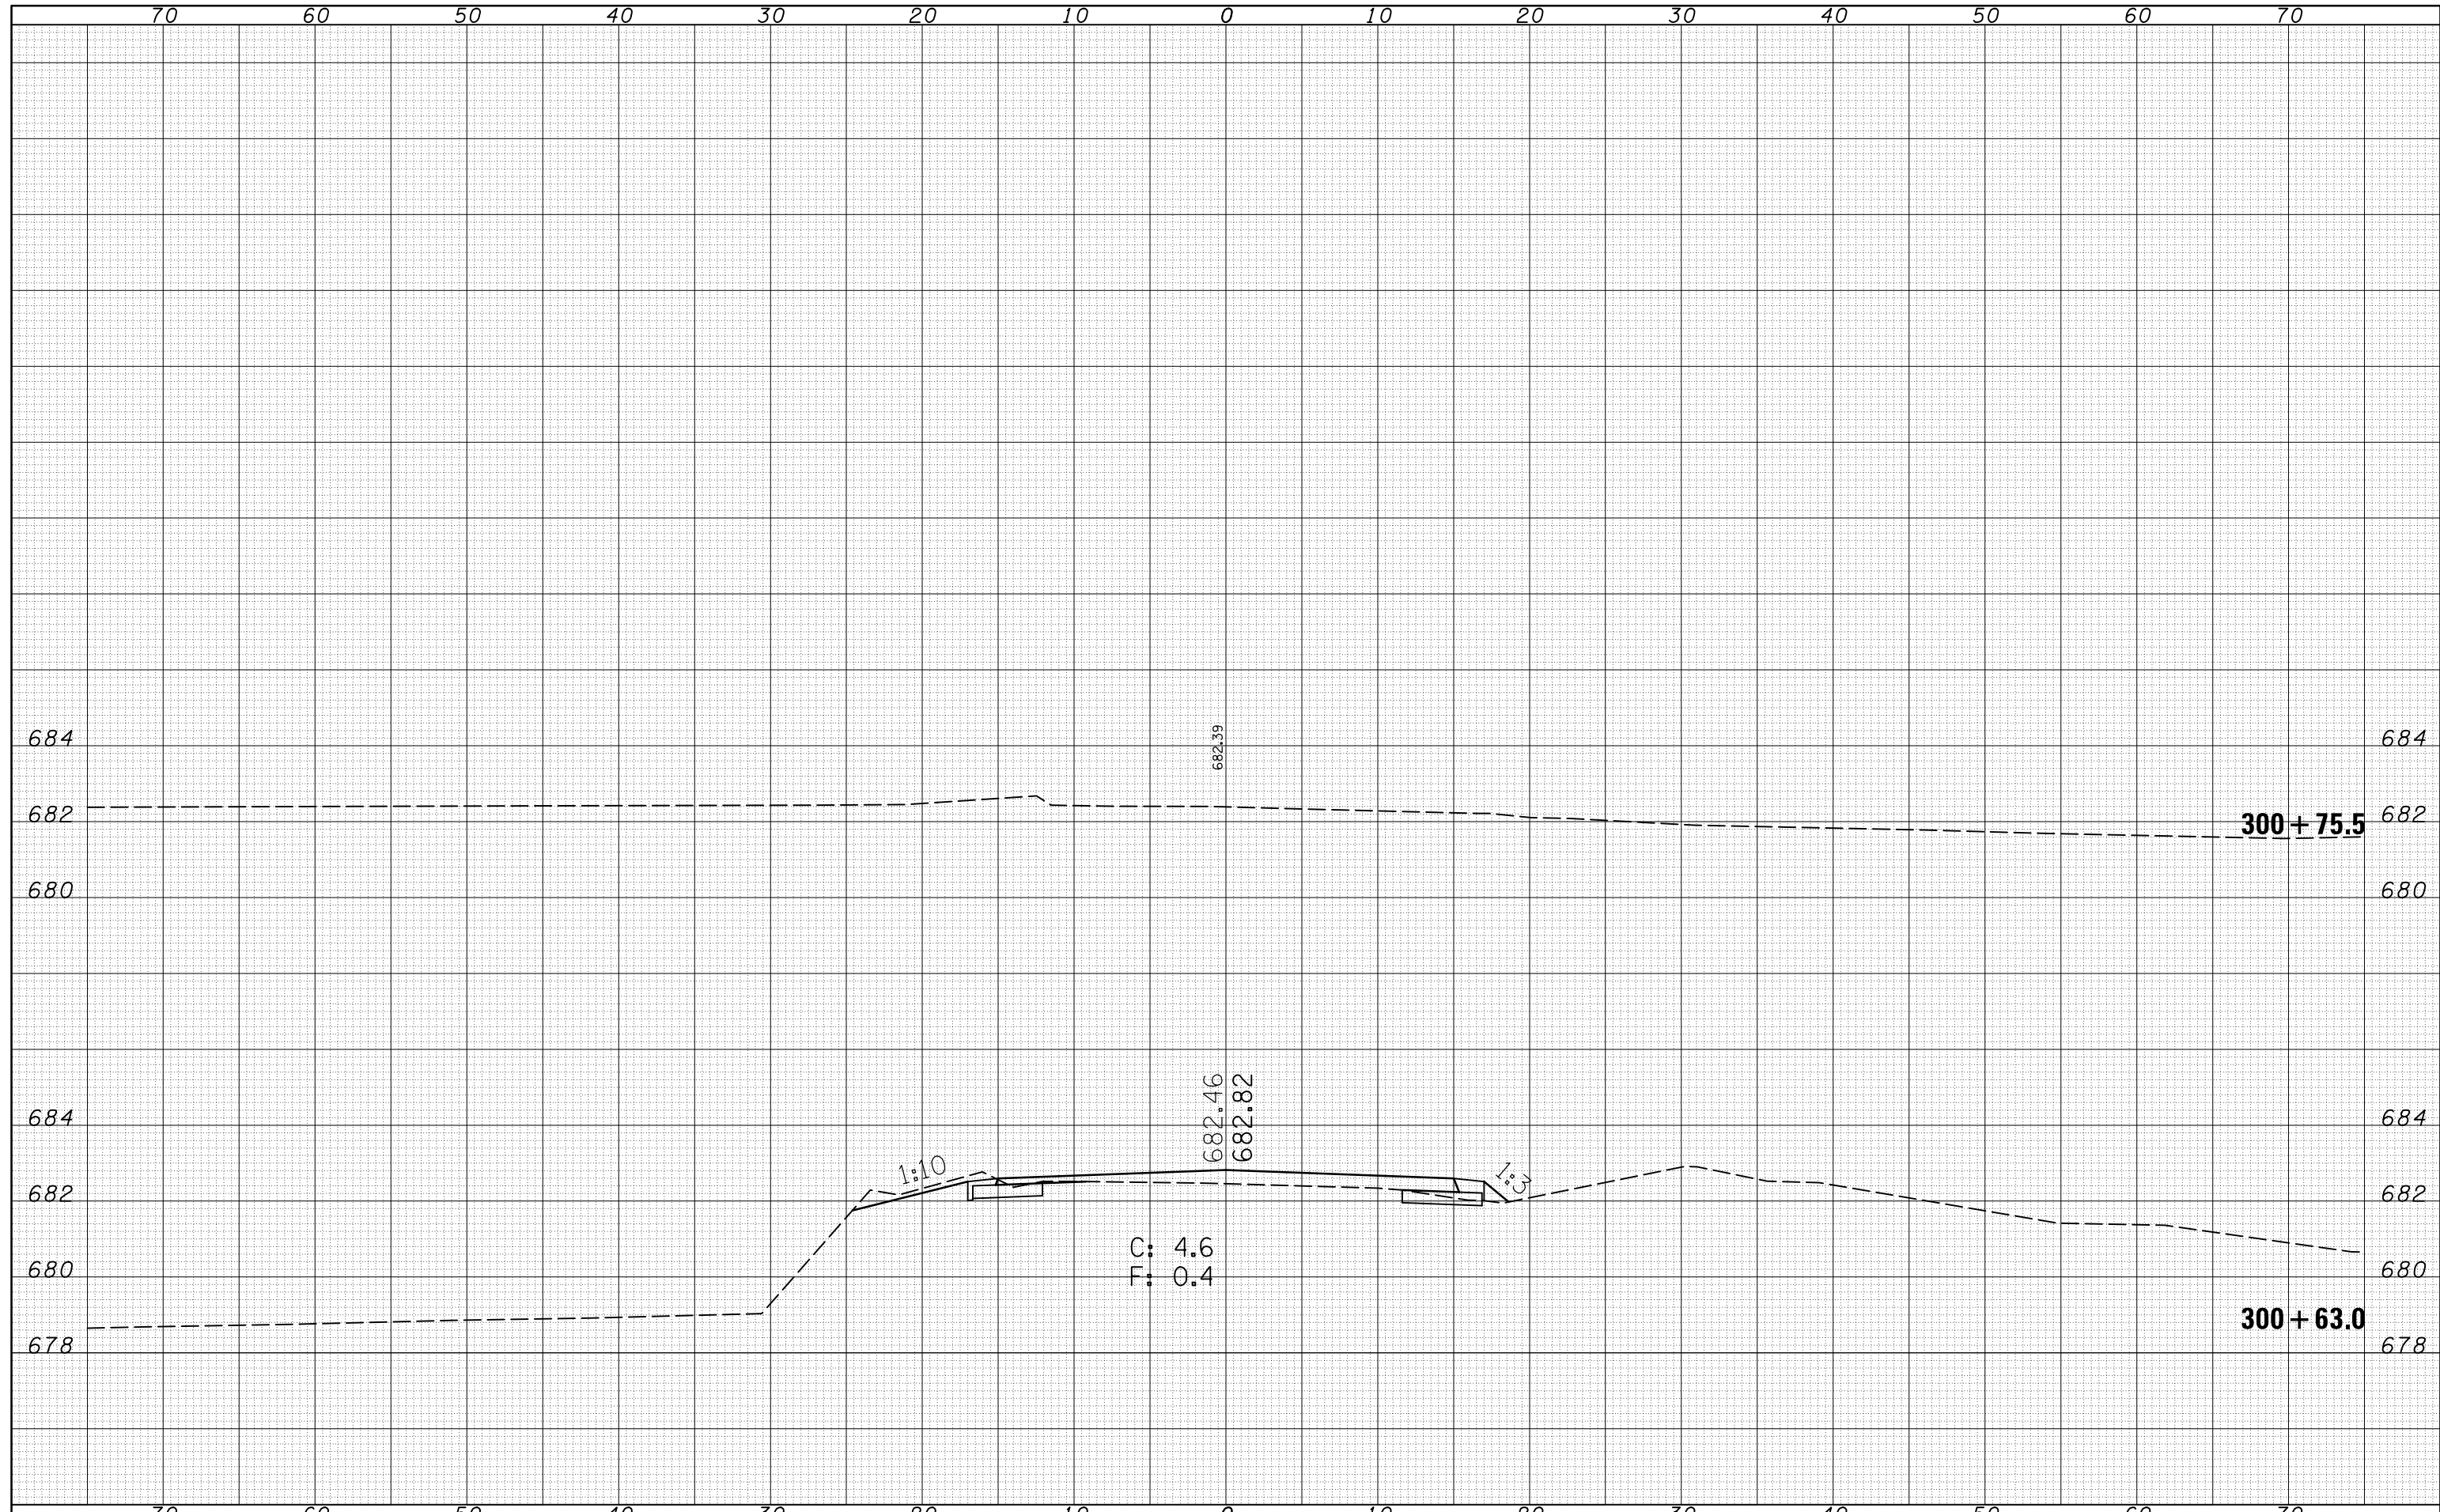

FILE NAME = c:\pw_work\pwwork\hogenbj\d0142533\0570552-sh

USER NAME = hogenbj
 DESIGNED -
 DRAWN -
 CHECKED -
 DATE -

REVISIED -
 REVISIED -
 REVISIED -
 REVISIED -

STATE OF ILLINOIS
 DEPARTMENT OF TRANSPORTATION

CROSS SECTION SHEET
 C.E. STA. 424 + 67.69

SCALE: SHEET NO. 3 OF 3 SHEETS STA. 300+63.00 TO STA. 300+75.50

F.A.P. RTE.	SECTION	COUNTY	TOTAL SHEETS	SHEET NO.
315	121BR-2	MCLEAN	144	134
CONTRACT NO. 70552			ILLINOIS FED. AID PROJECT	