


DATE	
BY	
SURVEYED	
PLOTTED	
TEMPLATE	
AREAS	
CHECKED	
FINAL SURVEY	
NOTE BOOK	
NO.	

DATE	
BY	
SURVEYED	
PLOTTED	
TEMPLATE	
AREAS	
CHECKED	
ORIGINAL SURVEY	
NOTE BOOK	
NO.	

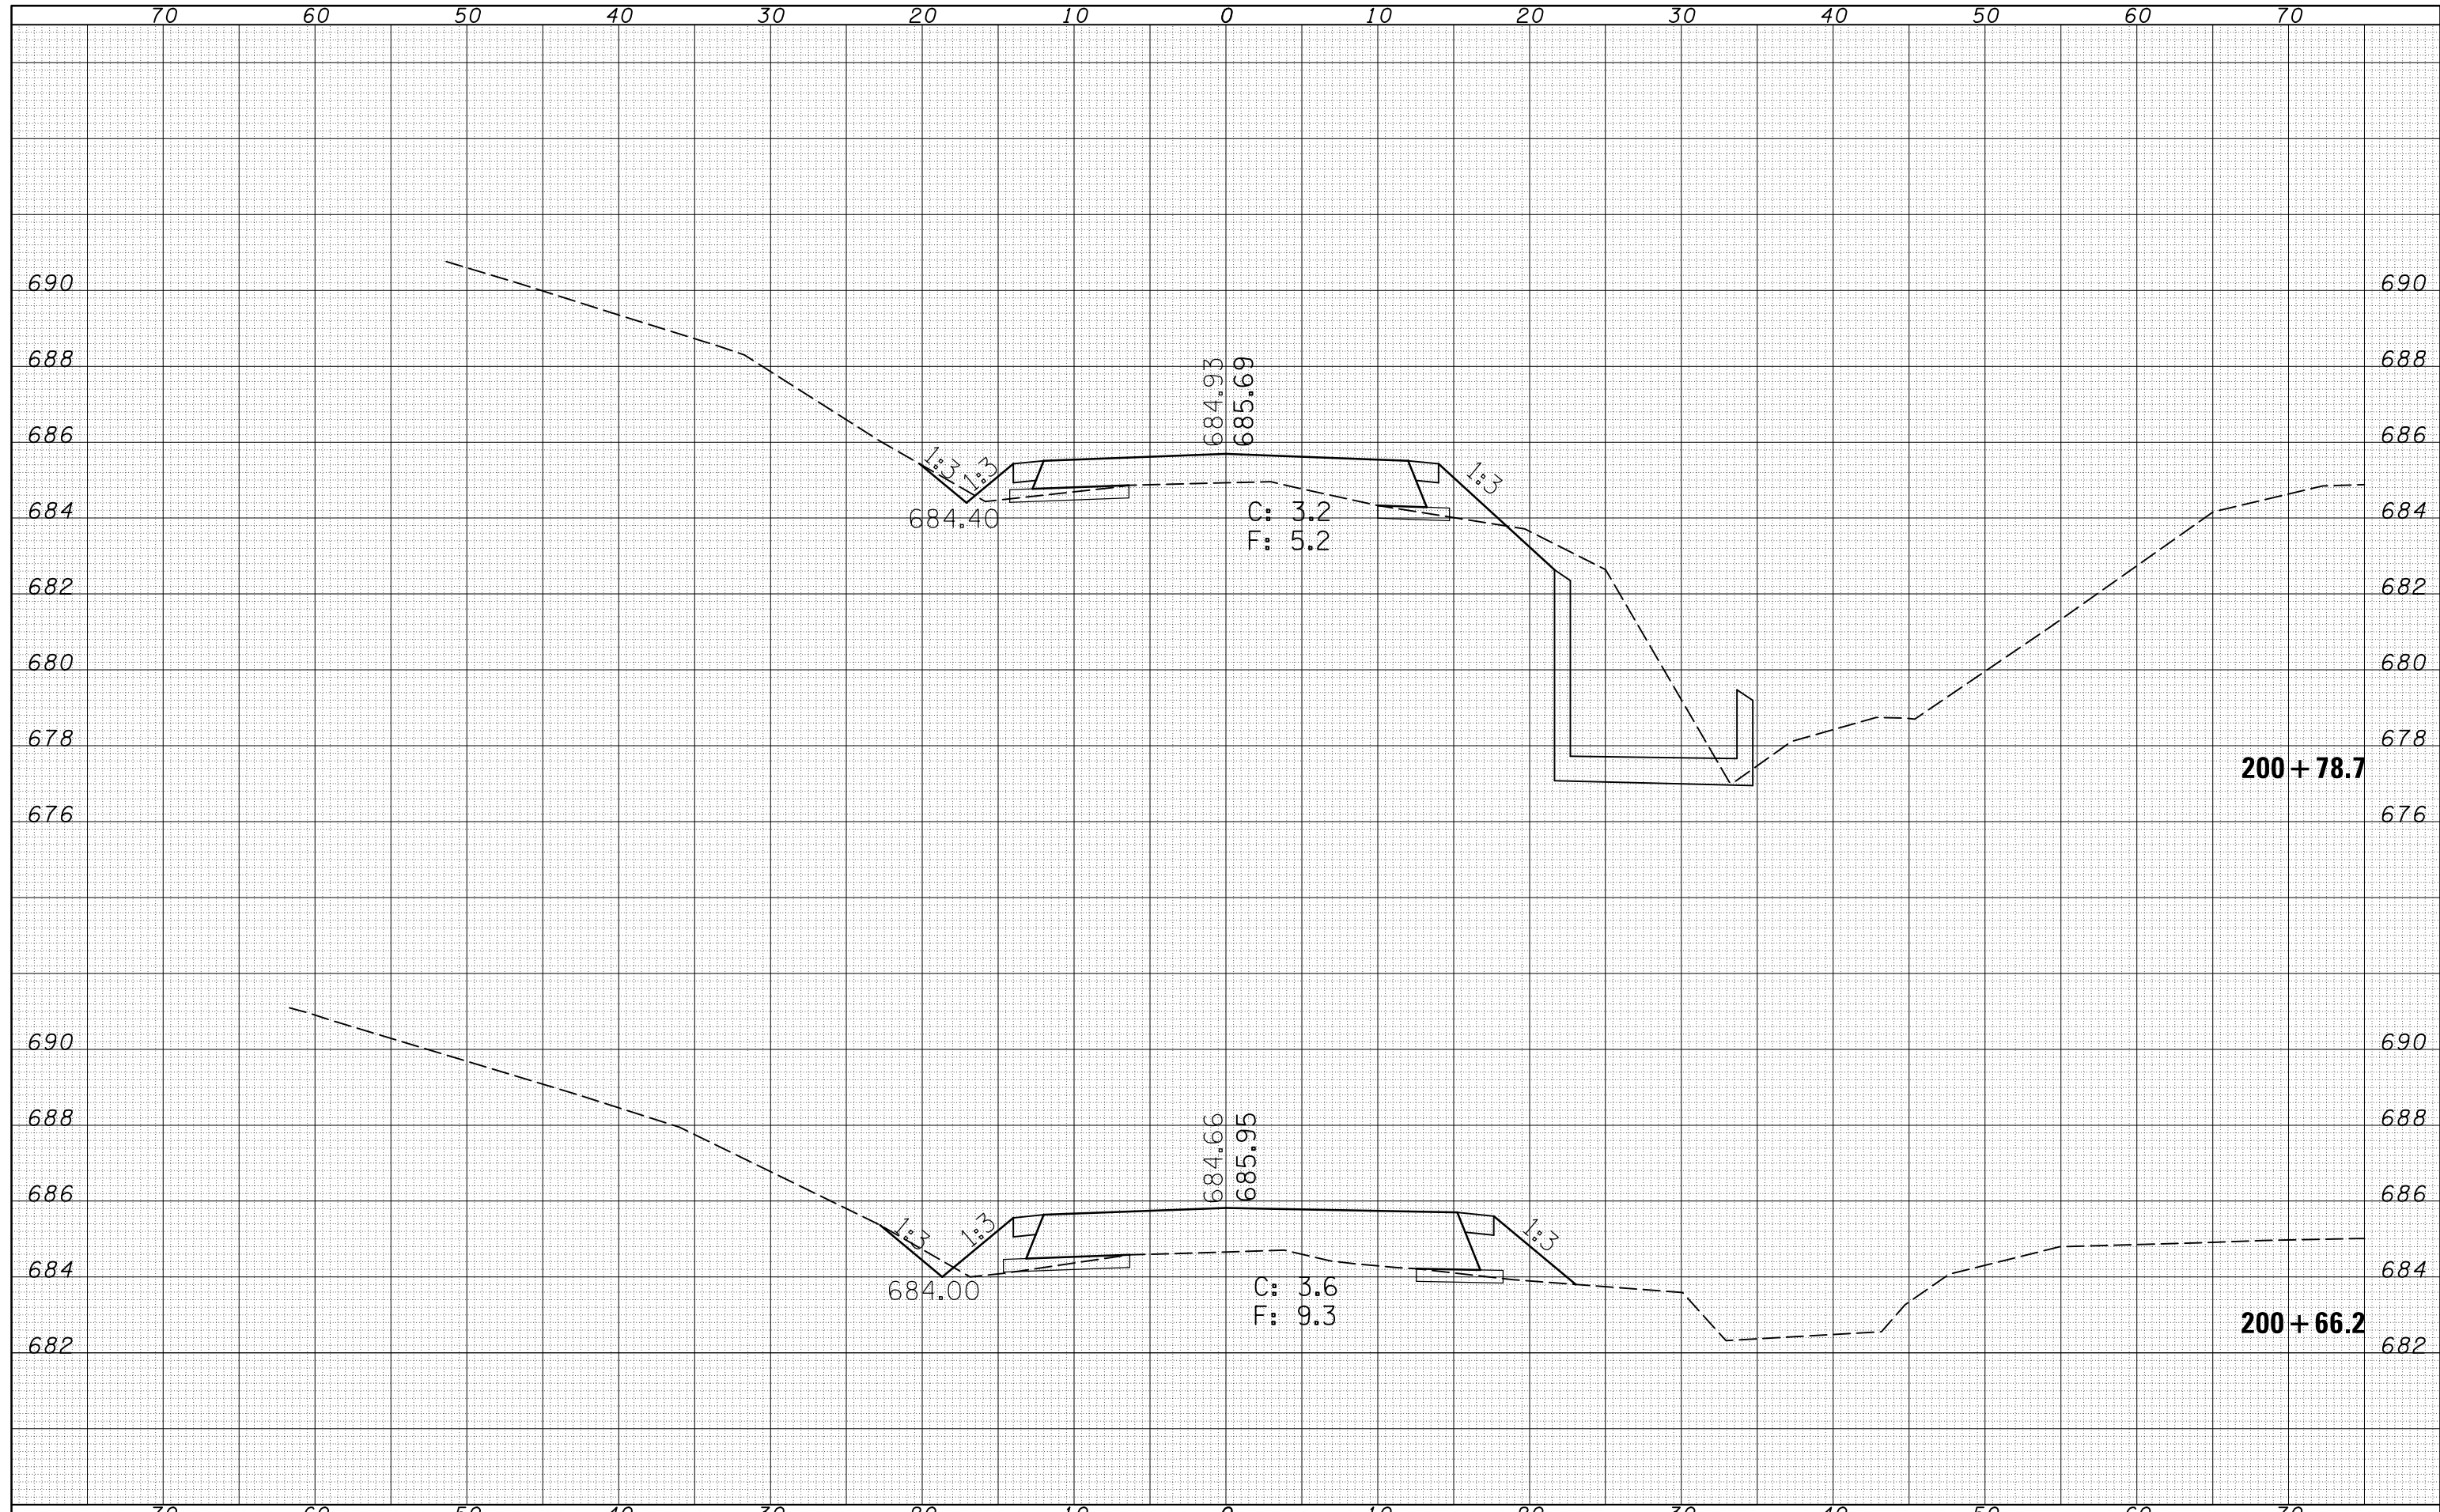

FILE NAME =	USER NAME = hoganbj	DESIGNED -	REVISED -	<b>STATE OF ILLINOIS</b> <b>DEPARTMENT OF TRANSPORTATION</b>	<b>CROSS SECTION SHEET</b> <b>TR 190 (CR 1300 E)</b>		F.A.P. RTE.	SECTION	COUNTY	TOTAL SHEETS	SHEET NO.
c:\pw_work\pwidth\hoganbj\d0142533\0570552-sh	xs_cr1300e.dgn	DRAWN -	REVISED -				315	121BR-2	MCLEAN	144	137
	PLOT SCALE = 10.0000' / in.	CHECKED -	REVISED -		CONTRACT NO. 70552						
	PLOT DATE = 8/22/2011	DATE -	REVISED -		SCALE:	SHEET NO. 3 OF 6 SHEETS	STA. 200+28.70 TO STA. 200+28.70	ILLINOIS FED. AID PROJECT			